


Horizontal scale 50 ft to an Inch  
 Vertical " 5 " " "

Profile on East line of Elm St.

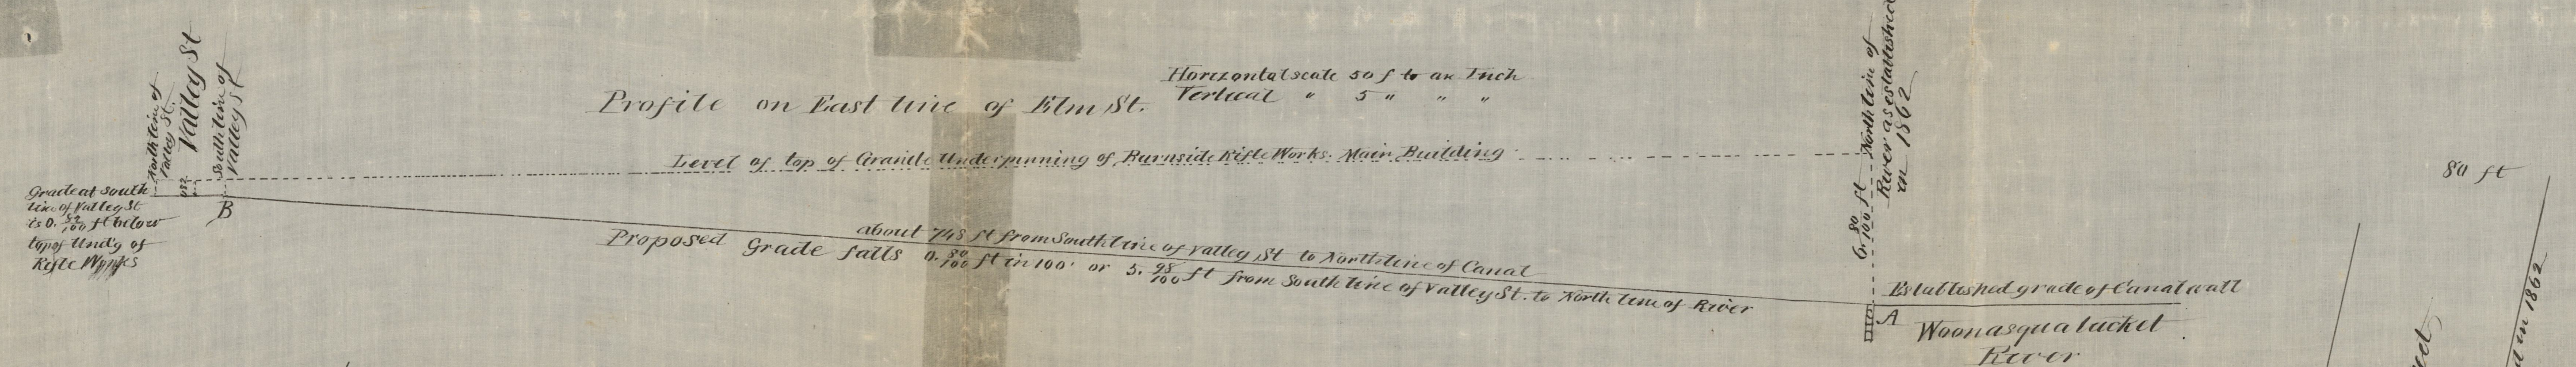

Plan and Profile of Elm Street North Providence  
 Drawn by Cashings De Witt  
 January 1864

Mark on the top of Building wall at a point ranging with face of Main Wall

Top of Brackets above and below adjoining West Building

Top of Building wall at end of street

Top of Building wall

Point in center of street ranging with Canon Tacket house

Top of lower wall at this

Top of ground in center of Canon wall

Carriage way to house

Top of Canon wall at the angle on the South side of the street


Scale for plan 50 ft to an inch

Notch in black oak tree about 3 feet south of south fence of road, and about 10 feet west of building fence

Notch in black oak tree about 100 ft

Main street road center of roadway

Douglas Douglas center of roadway

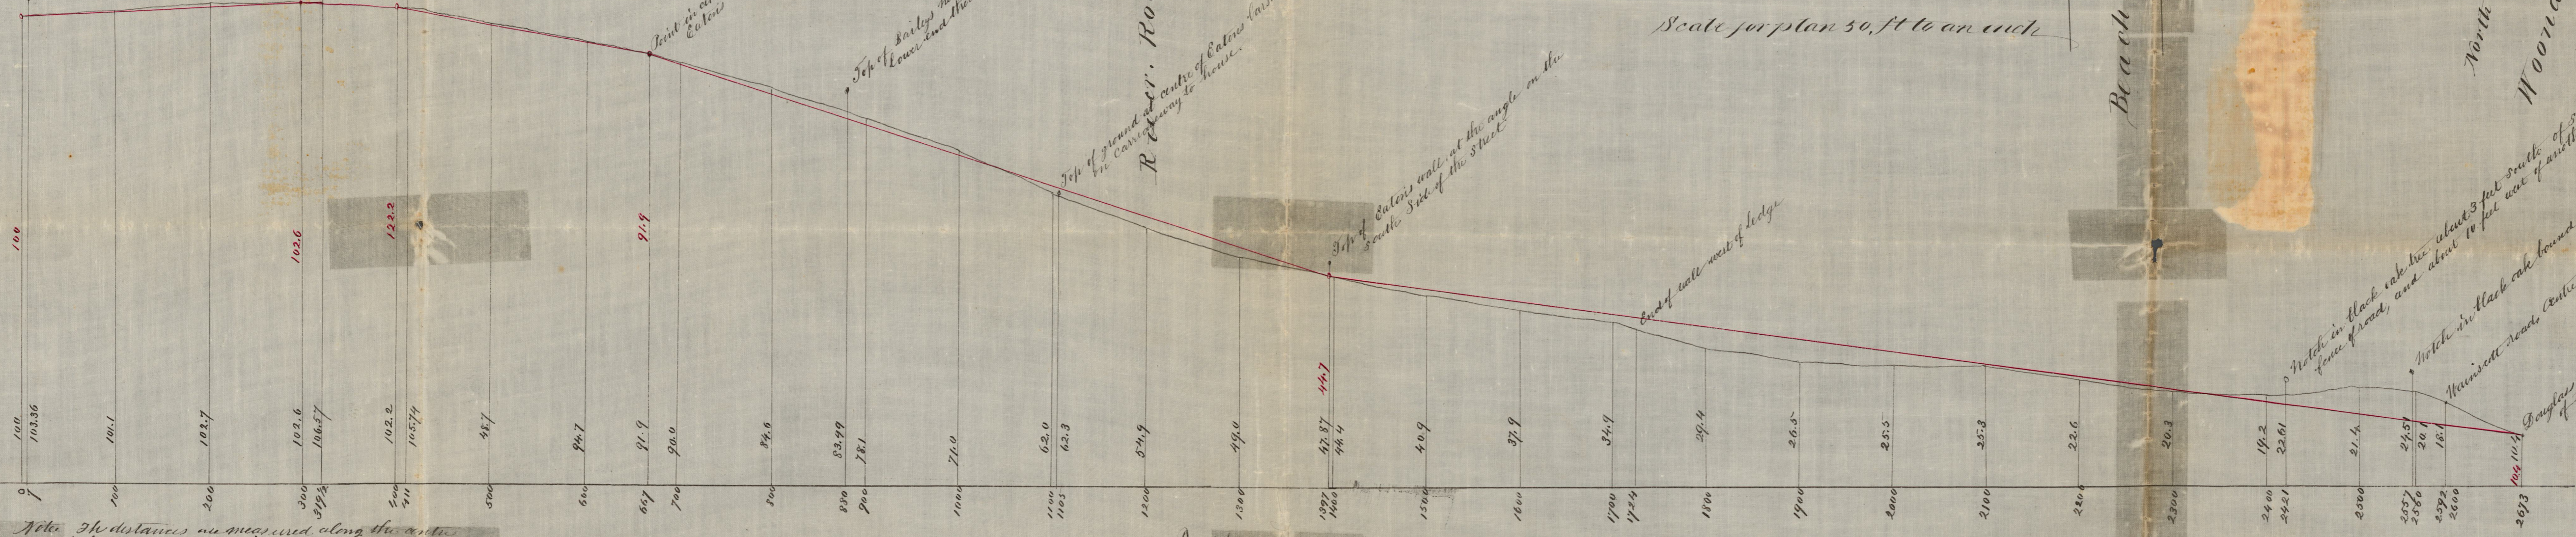

Note: The distances measured along the center of the street commencing at the first corner to the west of the first tacket at Allen's Corner