
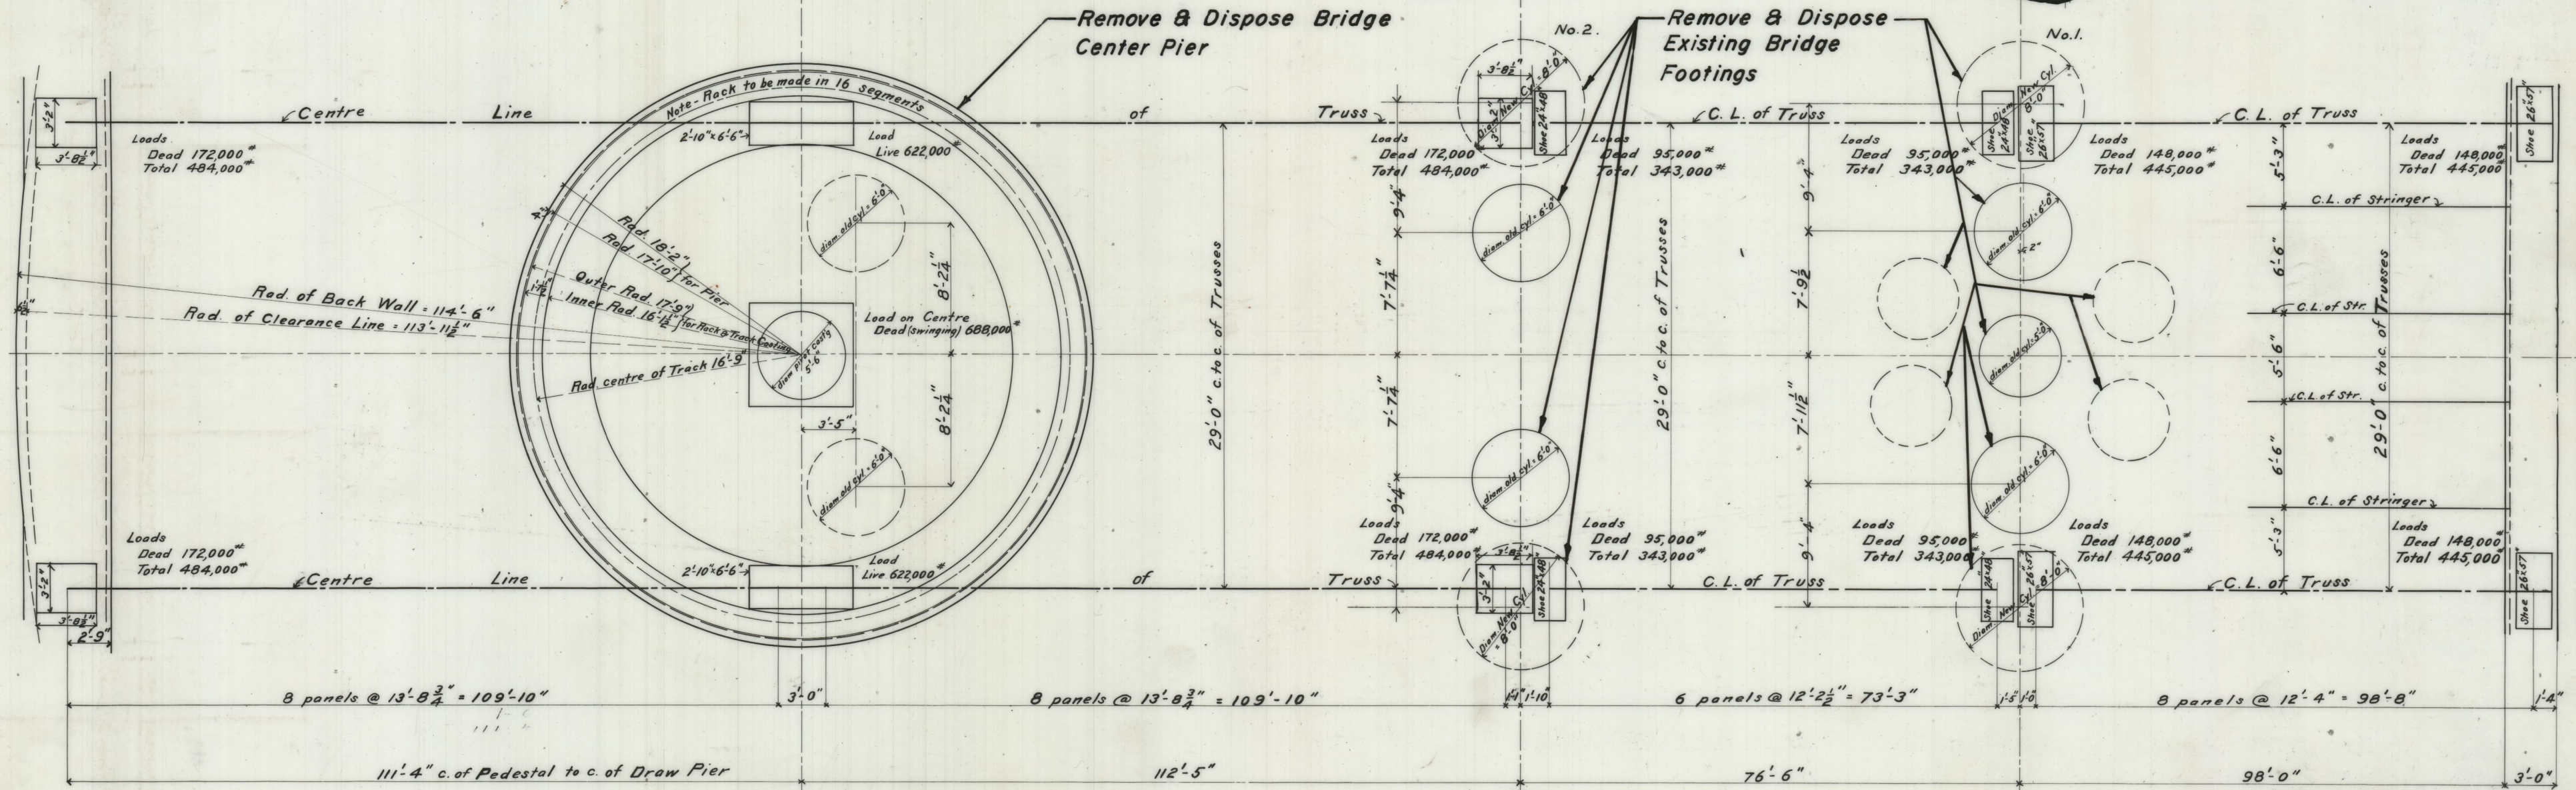


PROVIDENCE, R. I.
 P. W. DEPT. - ENGINEERING OFFICE
 CITY PROPERTY SECTION
 Plan No. 036896
 Date February 6, 1975

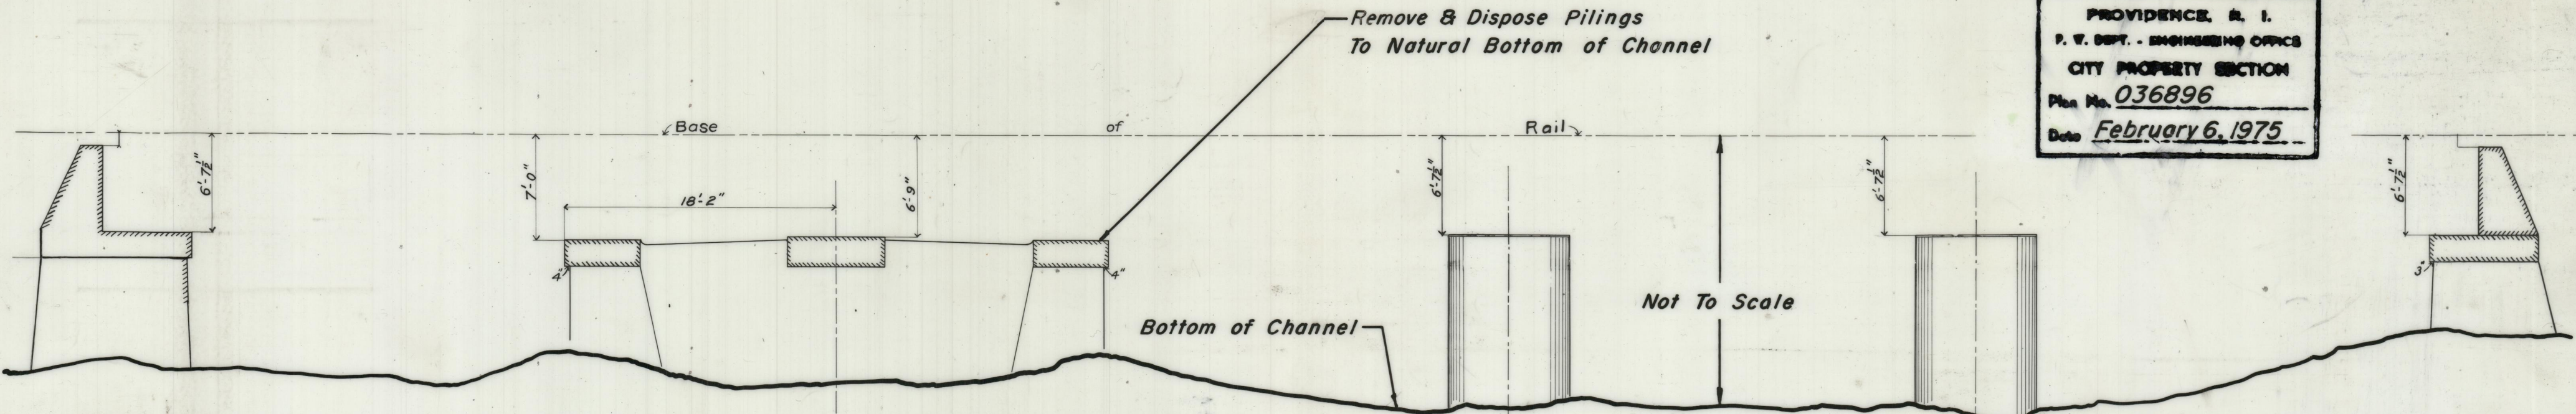

CITY OF PROVIDENCE, R. I.
 Public Works Dept. - Engineering Office
 Showing India Point Bridge Demolition
 (Foundation Plan)
 Drawn by Donofrio Checked by A.P.
 Scale Not To Scale Date Feb. 6, 1975
 Corrected by Joseph J. Conroy Associate Engr.
 Approved Joseph J. Conroy CHIEF ENGINEER