

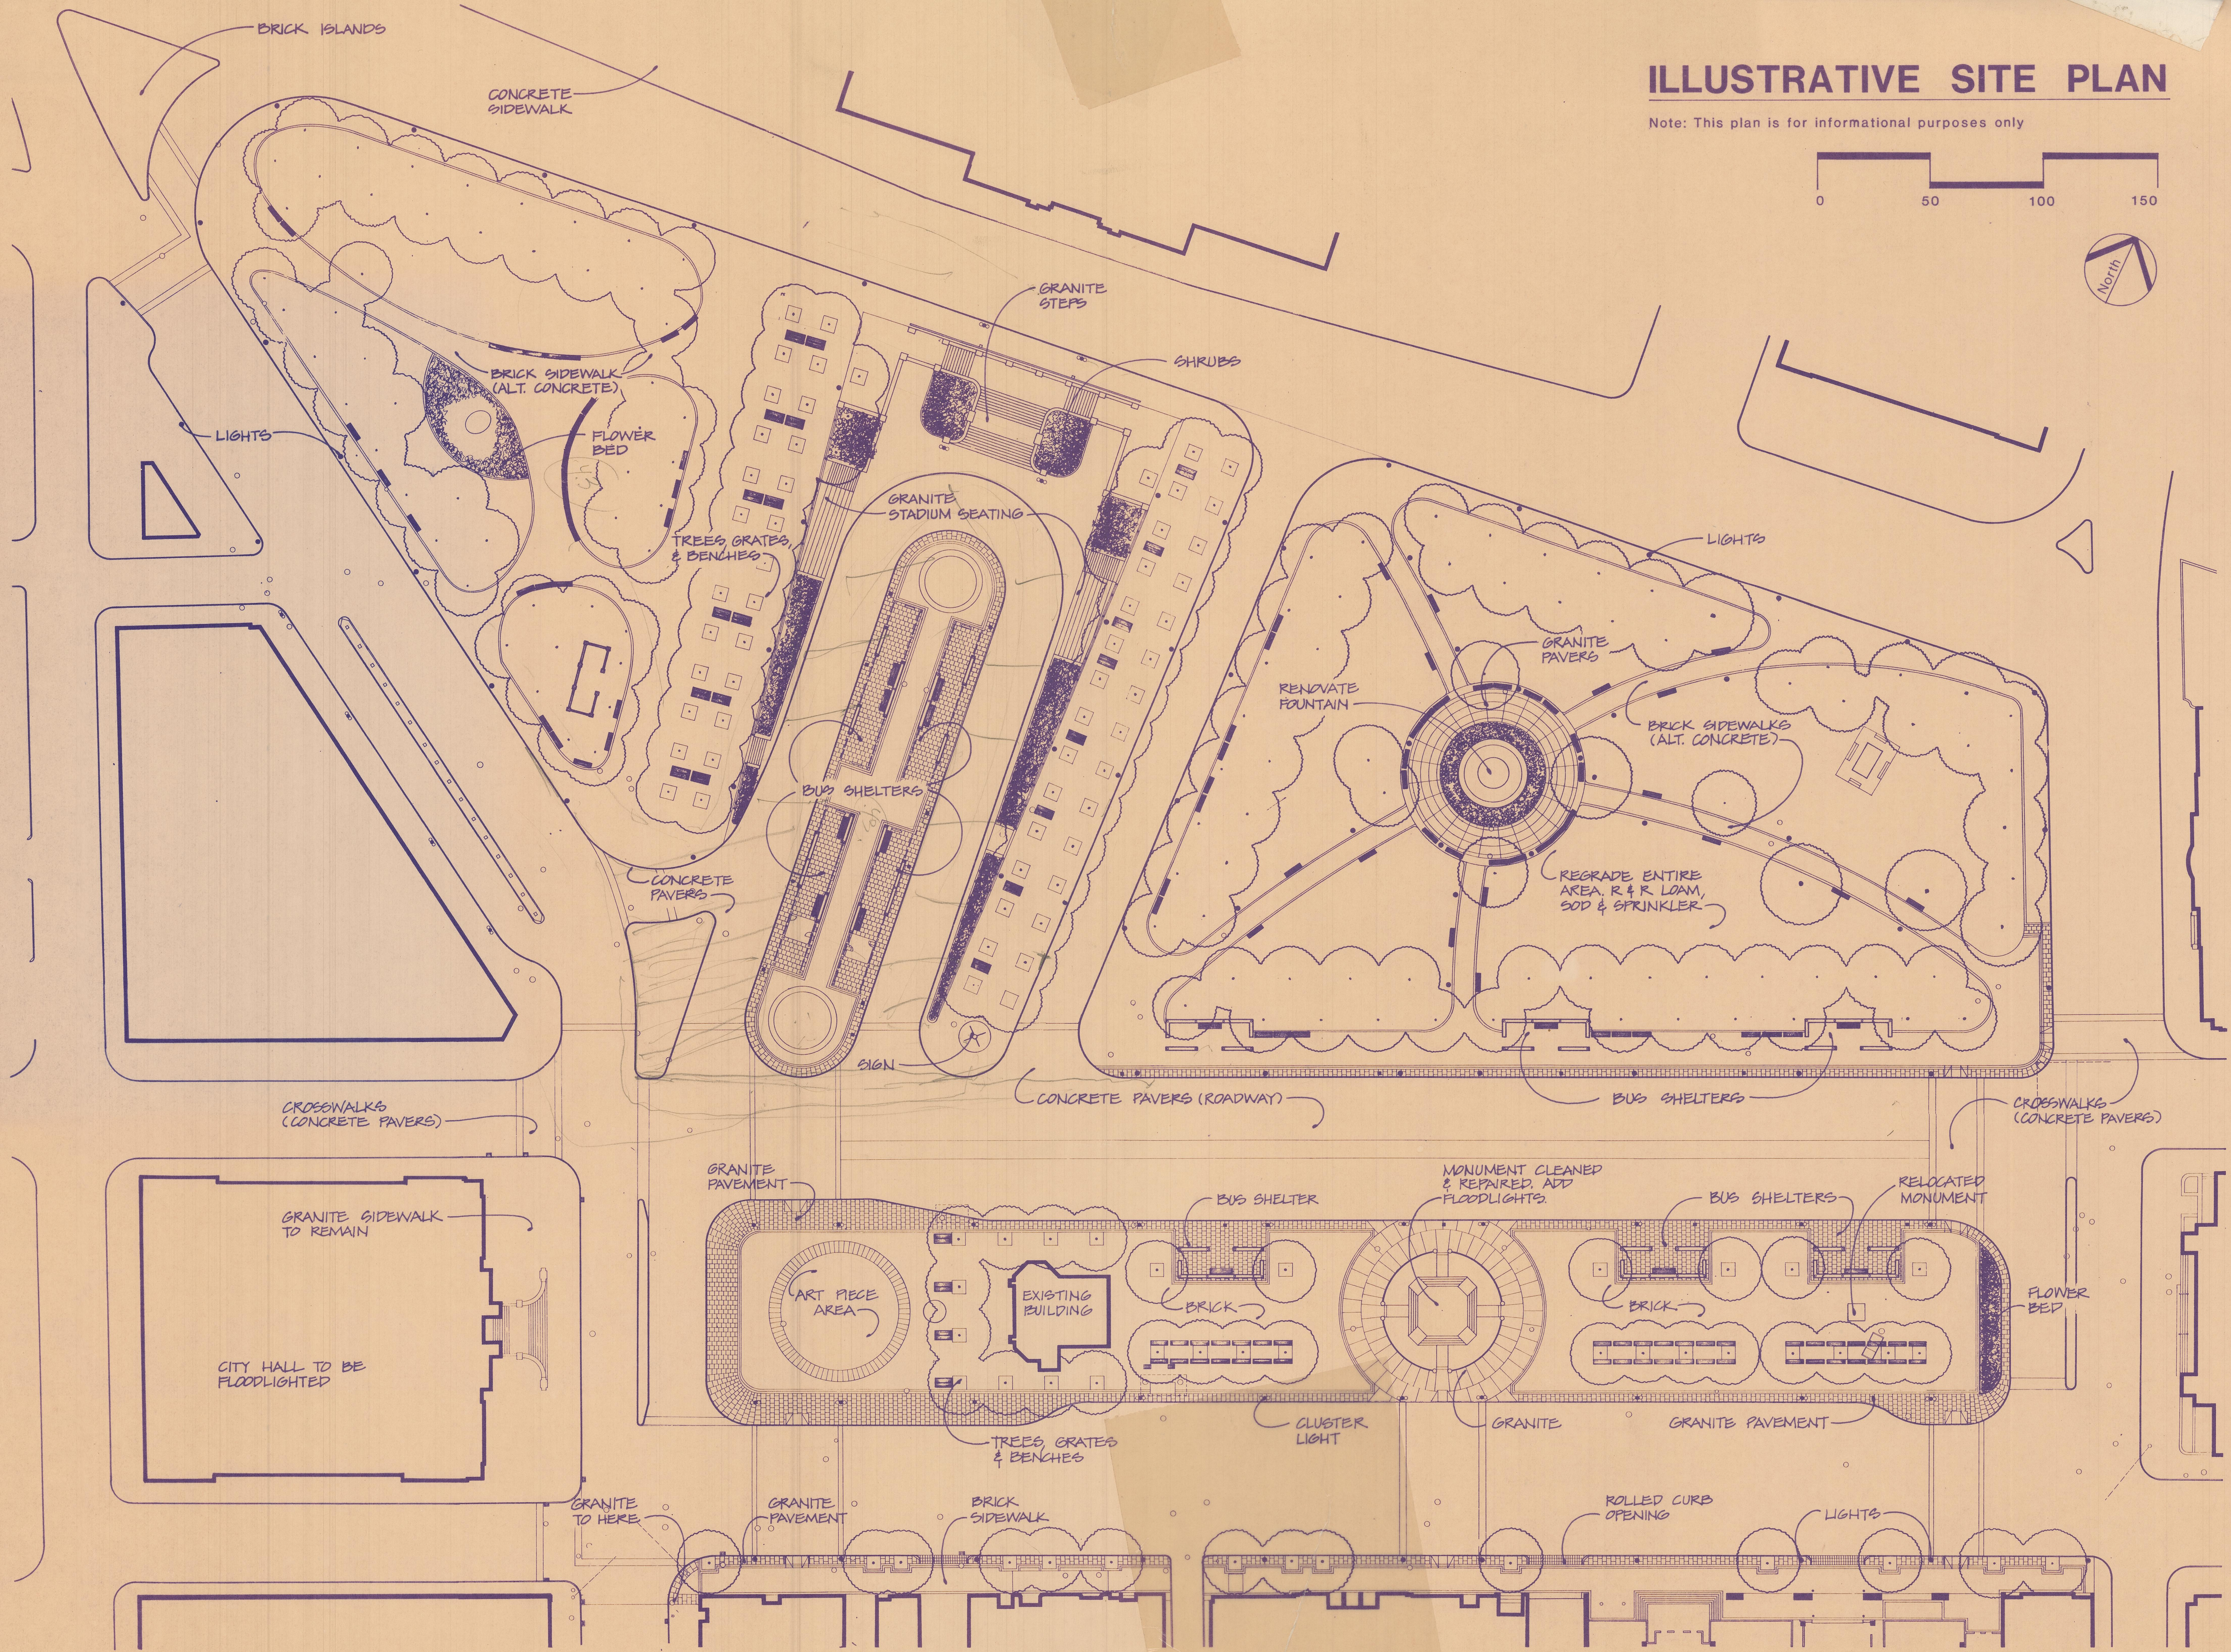
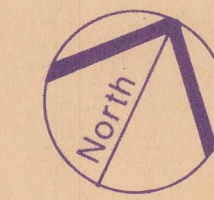


# ILLUSTRATIVE SITE PLAN

Note: This plan is for informational purposes only

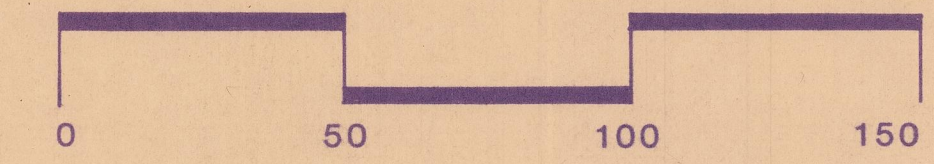

no.	revision	date	by

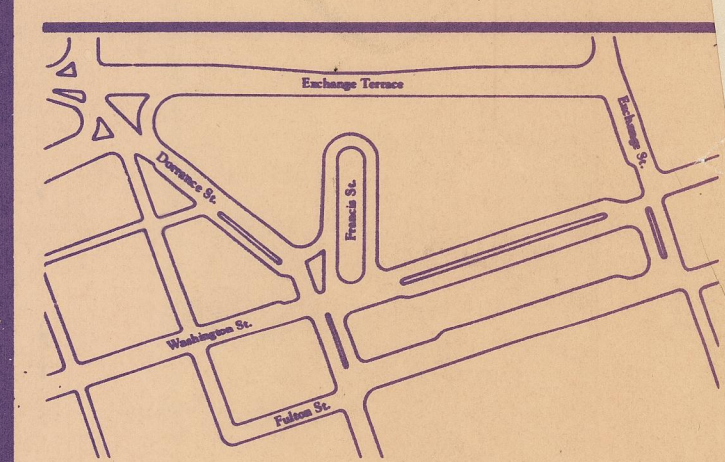

## Kennedy Plaza

Transit Mall & Pedestrian Improvement Project

United States Department of Transportation  
Urban Mass Transportation Administration  
Providence Redevelopment Agency

Albert Veri & Associates, Inc.  
60 Ship Street Providence Rhode Island 02903  
401.274.1360  
landscape architects/urban designers

Wallace Floyd Associates, Inc. architects/planners  
Lee Pare & Associates, Inc. consulting engineers  
Wilbur Smith Associates traffic engineers  
Kay Powell Associates & The Wissing Gengler Group, Inc. signage consultants

drawing title  
**Illustrative Site Plan**

date \_\_\_\_\_ sheet \_\_\_\_\_ of \_\_\_\_\_  
scale As Shown drawing no. \_\_\_\_\_  
drawn A.V.A.  
checked \_\_\_\_\_