



MATCH LINE - SEE SHEET 4

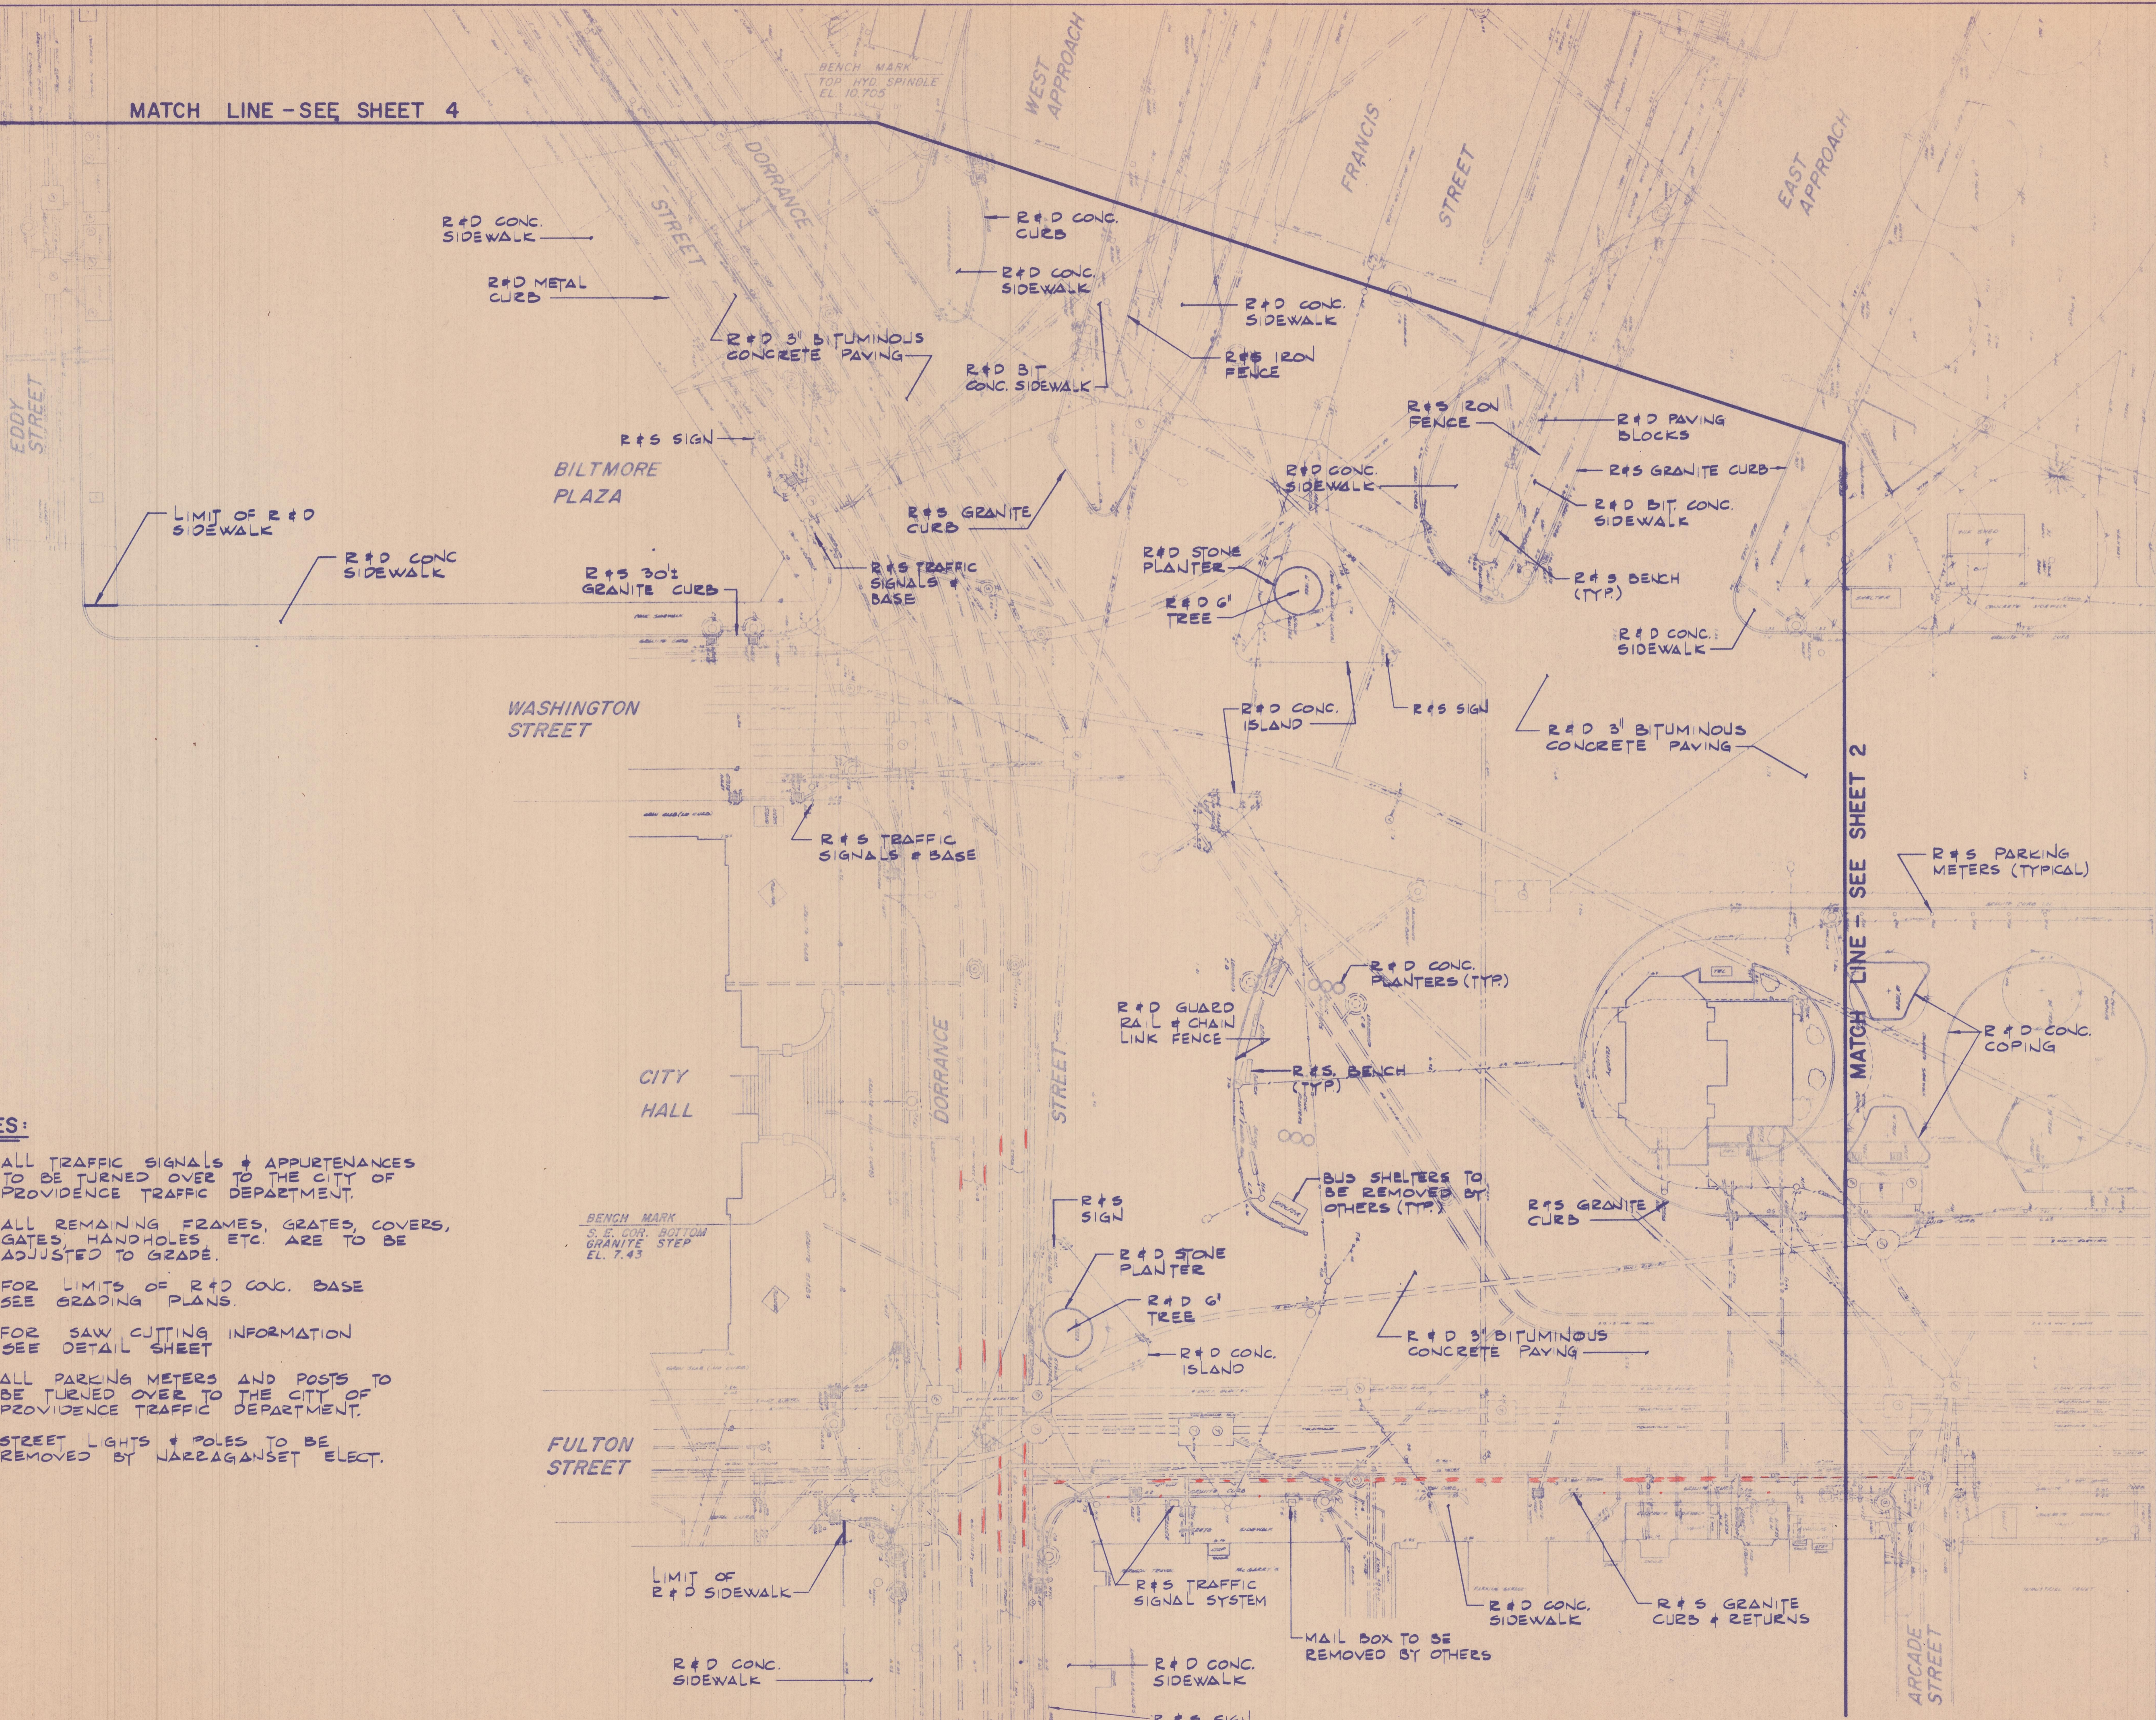

NOTES:

1. ALL TRAFFIC SIGNALS + APPURTENANCES TO BE TURNED OVER TO THE CITY OF PROVIDENCE TRAFFIC DEPARTMENT.
2. ALL REMAINING FRAMES, GRATES, COVERS, GATES, HANDHOLES ETC. ARE TO BE ADJUSTED TO GRADE.
3. FOR LIMITS OF R#D CONG. BASE SEE GRADING PLANS.
4. FOR SAW CUTTING INFORMATION SEE DETAIL SHEET
5. ALL PARKING METERS AND POSTS TO BE TURNED OVER TO THE CITY OF PROVIDENCE TRAFFIC DEPARTMENT.
6. STREET LIGHTS + POLES TO BE REMOVED BY NARRAGANSET ELECT.

no.	revision	date	by

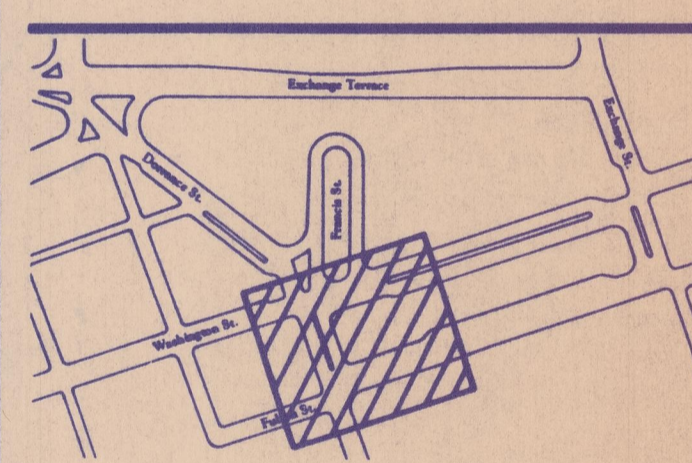

Kennedy Plaza

Transit Mall & Pedestrian Improvement Project

United States Department of Transportation
Urban Mass Transportation Administration
Providence Redevelopment Agency

Albert Veri & Associates, Inc.
60 Ship Street Providence Rhode Island 02903
401 274-1360
landscape architects/urban designers

Wallace Floyd Associates, Inc.
architects/planners
Lee Pare & Associates, Inc.
consulting engineers
Wilbur Smith Associates
traffic engineers
Kay Powell Associates & The Wissing Gengler Group, Inc.
signage consultants

drawing title

DEMOLITION PLAN No. 1

date 7-13-83 sheet of

scale 1" = 20' drawing no.

drawn R. J. H.

checked J. L. B.

MATCH LINE - SEE SHEET 4