


Approved and ordered recorded as a part
of the Committee's Report on the grade of School Street
by the Town Council Feby 13th 1886 see Council records No 5 page 543
also Committee's Report recorded in Book Town Council Streets & Roads page 72
Attest Wm F. Aubrey Council Clerk

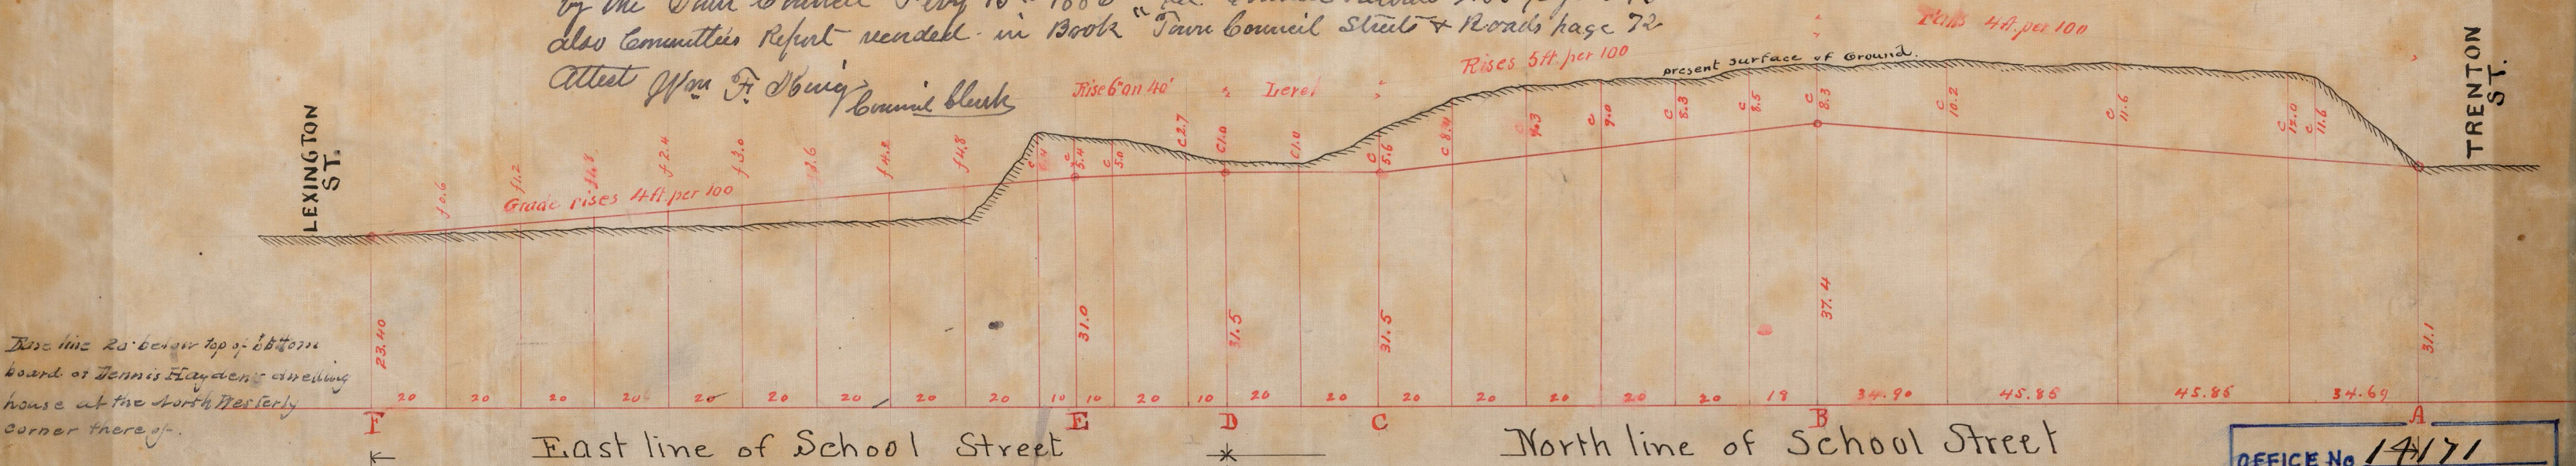

This line 20' below top of bottom
board of Dennis Flanagan's dwelling
house at the North West corner
thereof.

Profile of School Street Olneyville showing Grades established by the West Providence Land Company - December - 1885 -
Horizontal scale 40' to 1"
Vertical " 20' to 1"
See red letters on Plan and Profile for identification of Points.

| | |
|-----------|-------|
| OFFICE No | 14171 |
| DRAWER | 70 |
| SHEET | 101 |

Geo. C. Vinsley, Engineer

School St. changed to Kelly St.
July 7, 1898.