


F.B.B. XXX 140-1
PROVIDENCE, R.I.
CITY ENGINEER'S OFFICE
STREET LINE DEPT.
Dec. 1, 1908
036099

PLAT OF
SIXTH STREET

FROM SUMMIT AVE. TO HOPE ST.
IN TWO SHEETS.
SCALE 50 FEET PER INCH.

663.96
262.65
267.71
667.72
2)1856.13
928.06

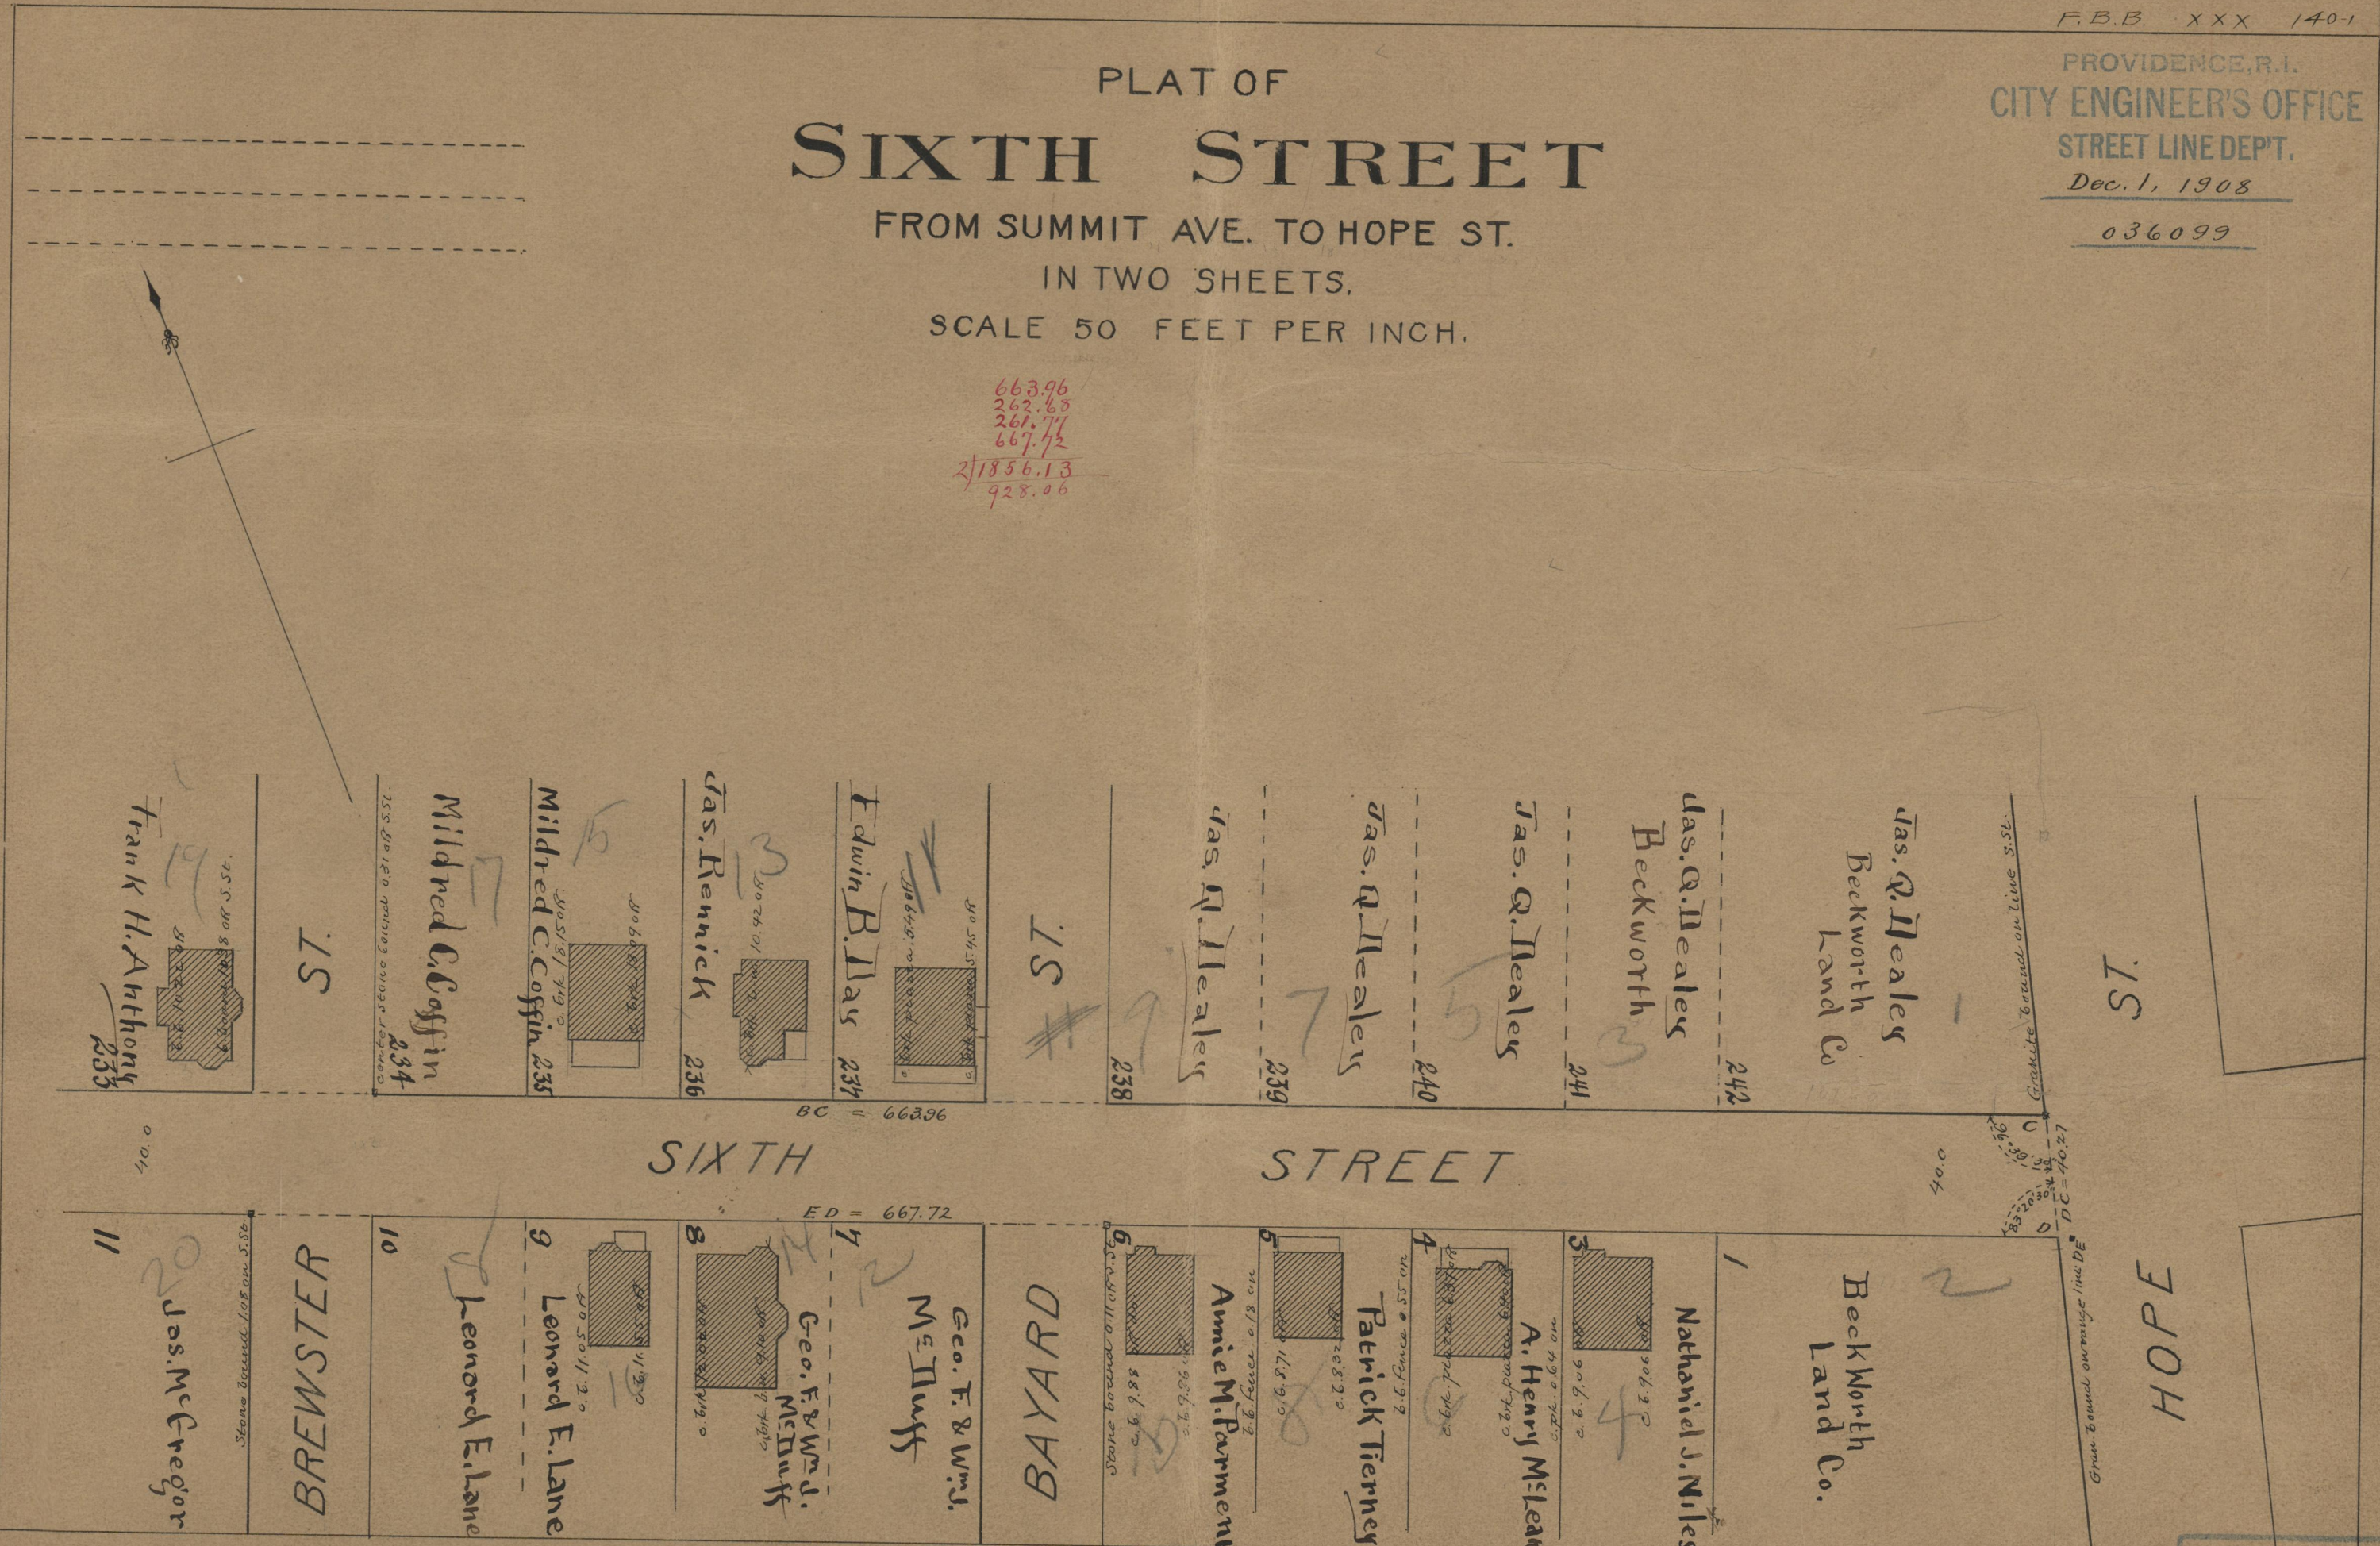

OFFICE No. 17926
DRAWER " 71
SHEET " A-52