



PROVIDENCE, R.I.
CITY ENGINEER'S OFFICE
STREET LINE DEPT.
June 28, 1912

038750

PLAT OF ACADEMY AVENUE

FROM SMITH ST. TO EATON ST.
SCALE 60 FEET PER INCH.

272.98
297.33
2570.31
285.16

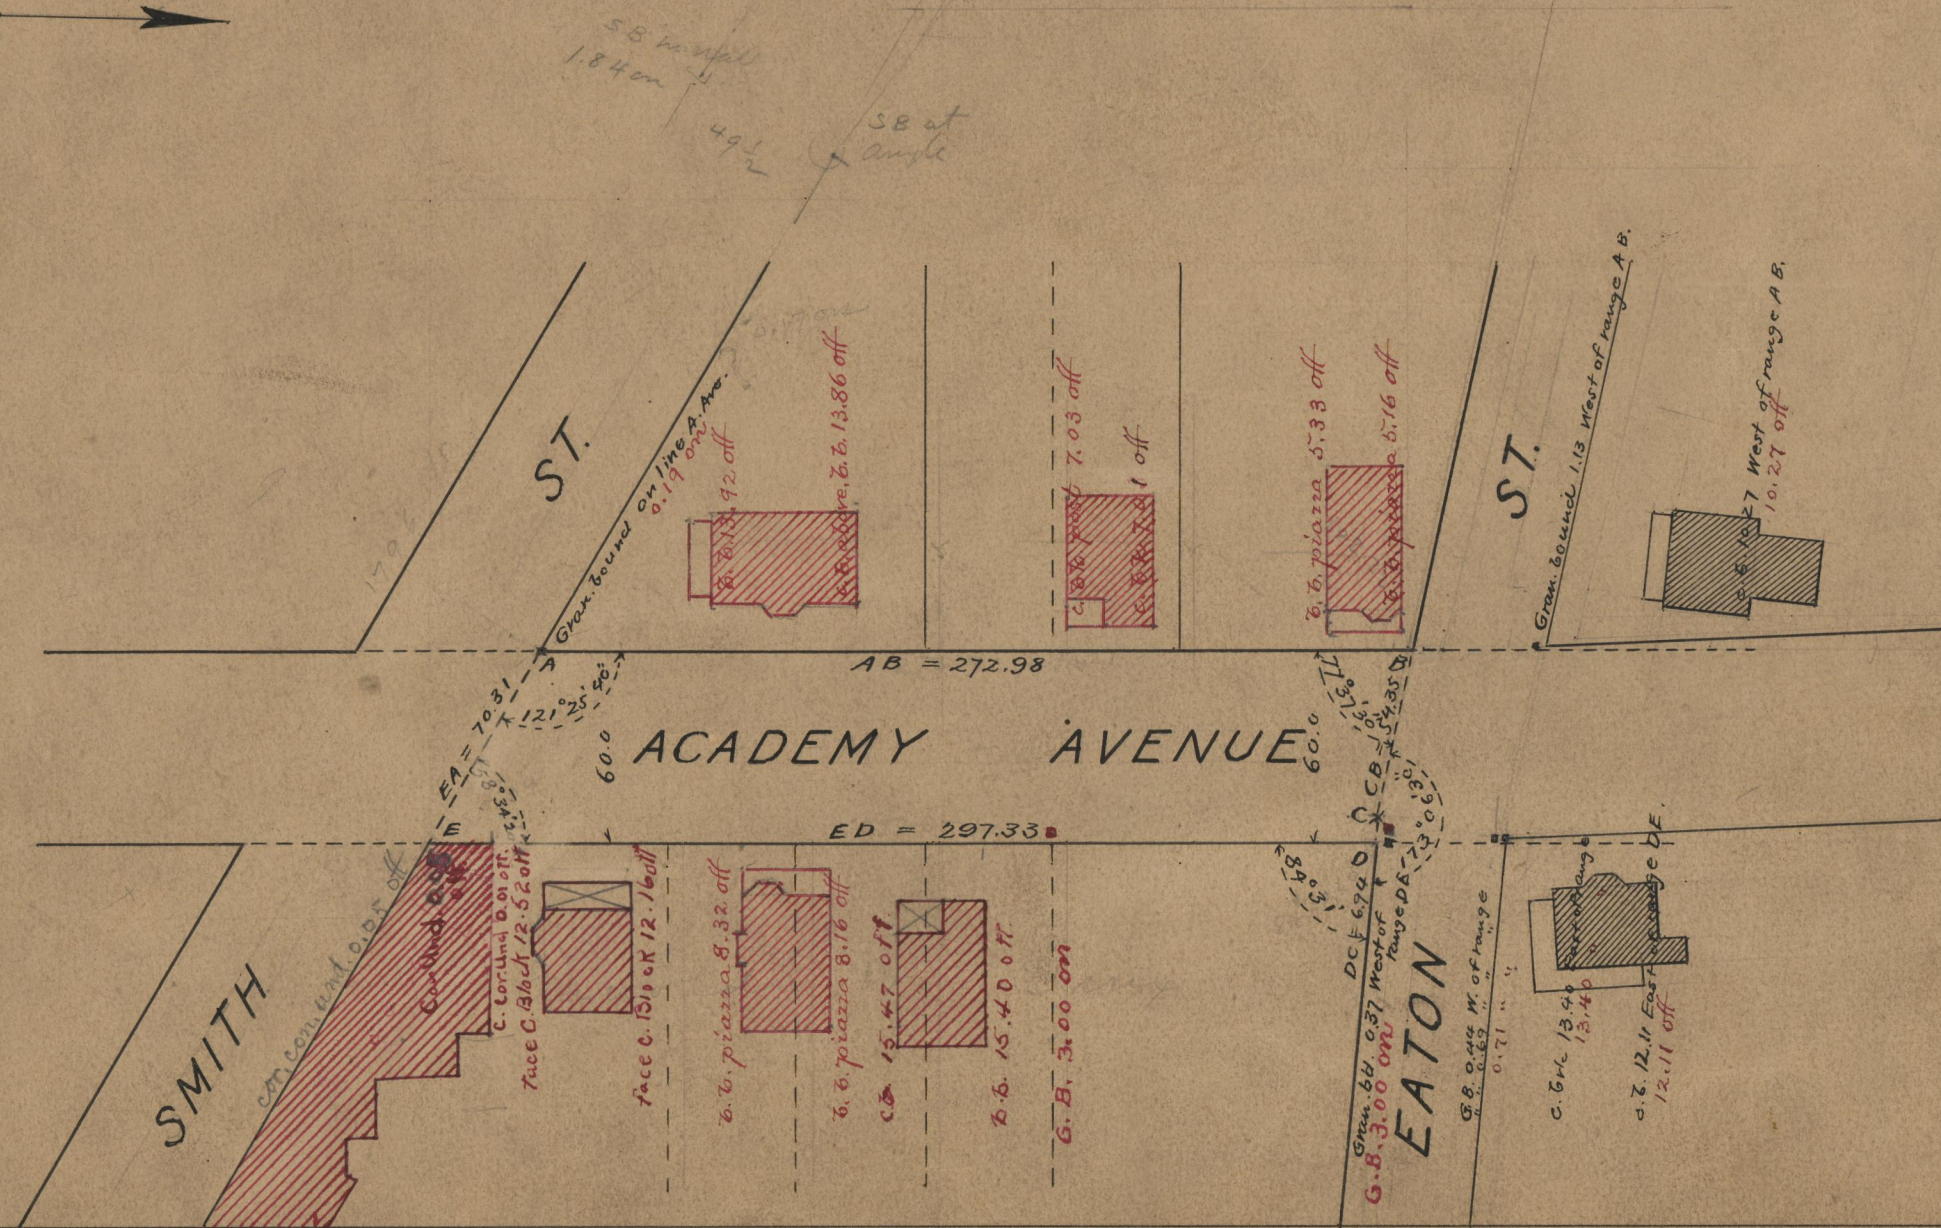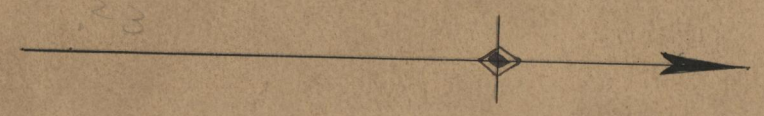

OFFICE NO.	18861
DRAWER	71
SHEET	B-40