

PROVIDENCE, R.I.  
CITY ENGINEER'S OFFICE  
STREET LINE DEPT.


Sept. 18. 1912

038942

# PLAT OF SMITH STREET

FROM FRANCIS ST. TO CHALKSTONE AVE.

IN FOUR SHEETS,  
SCALE 60 FEET PER INCH.

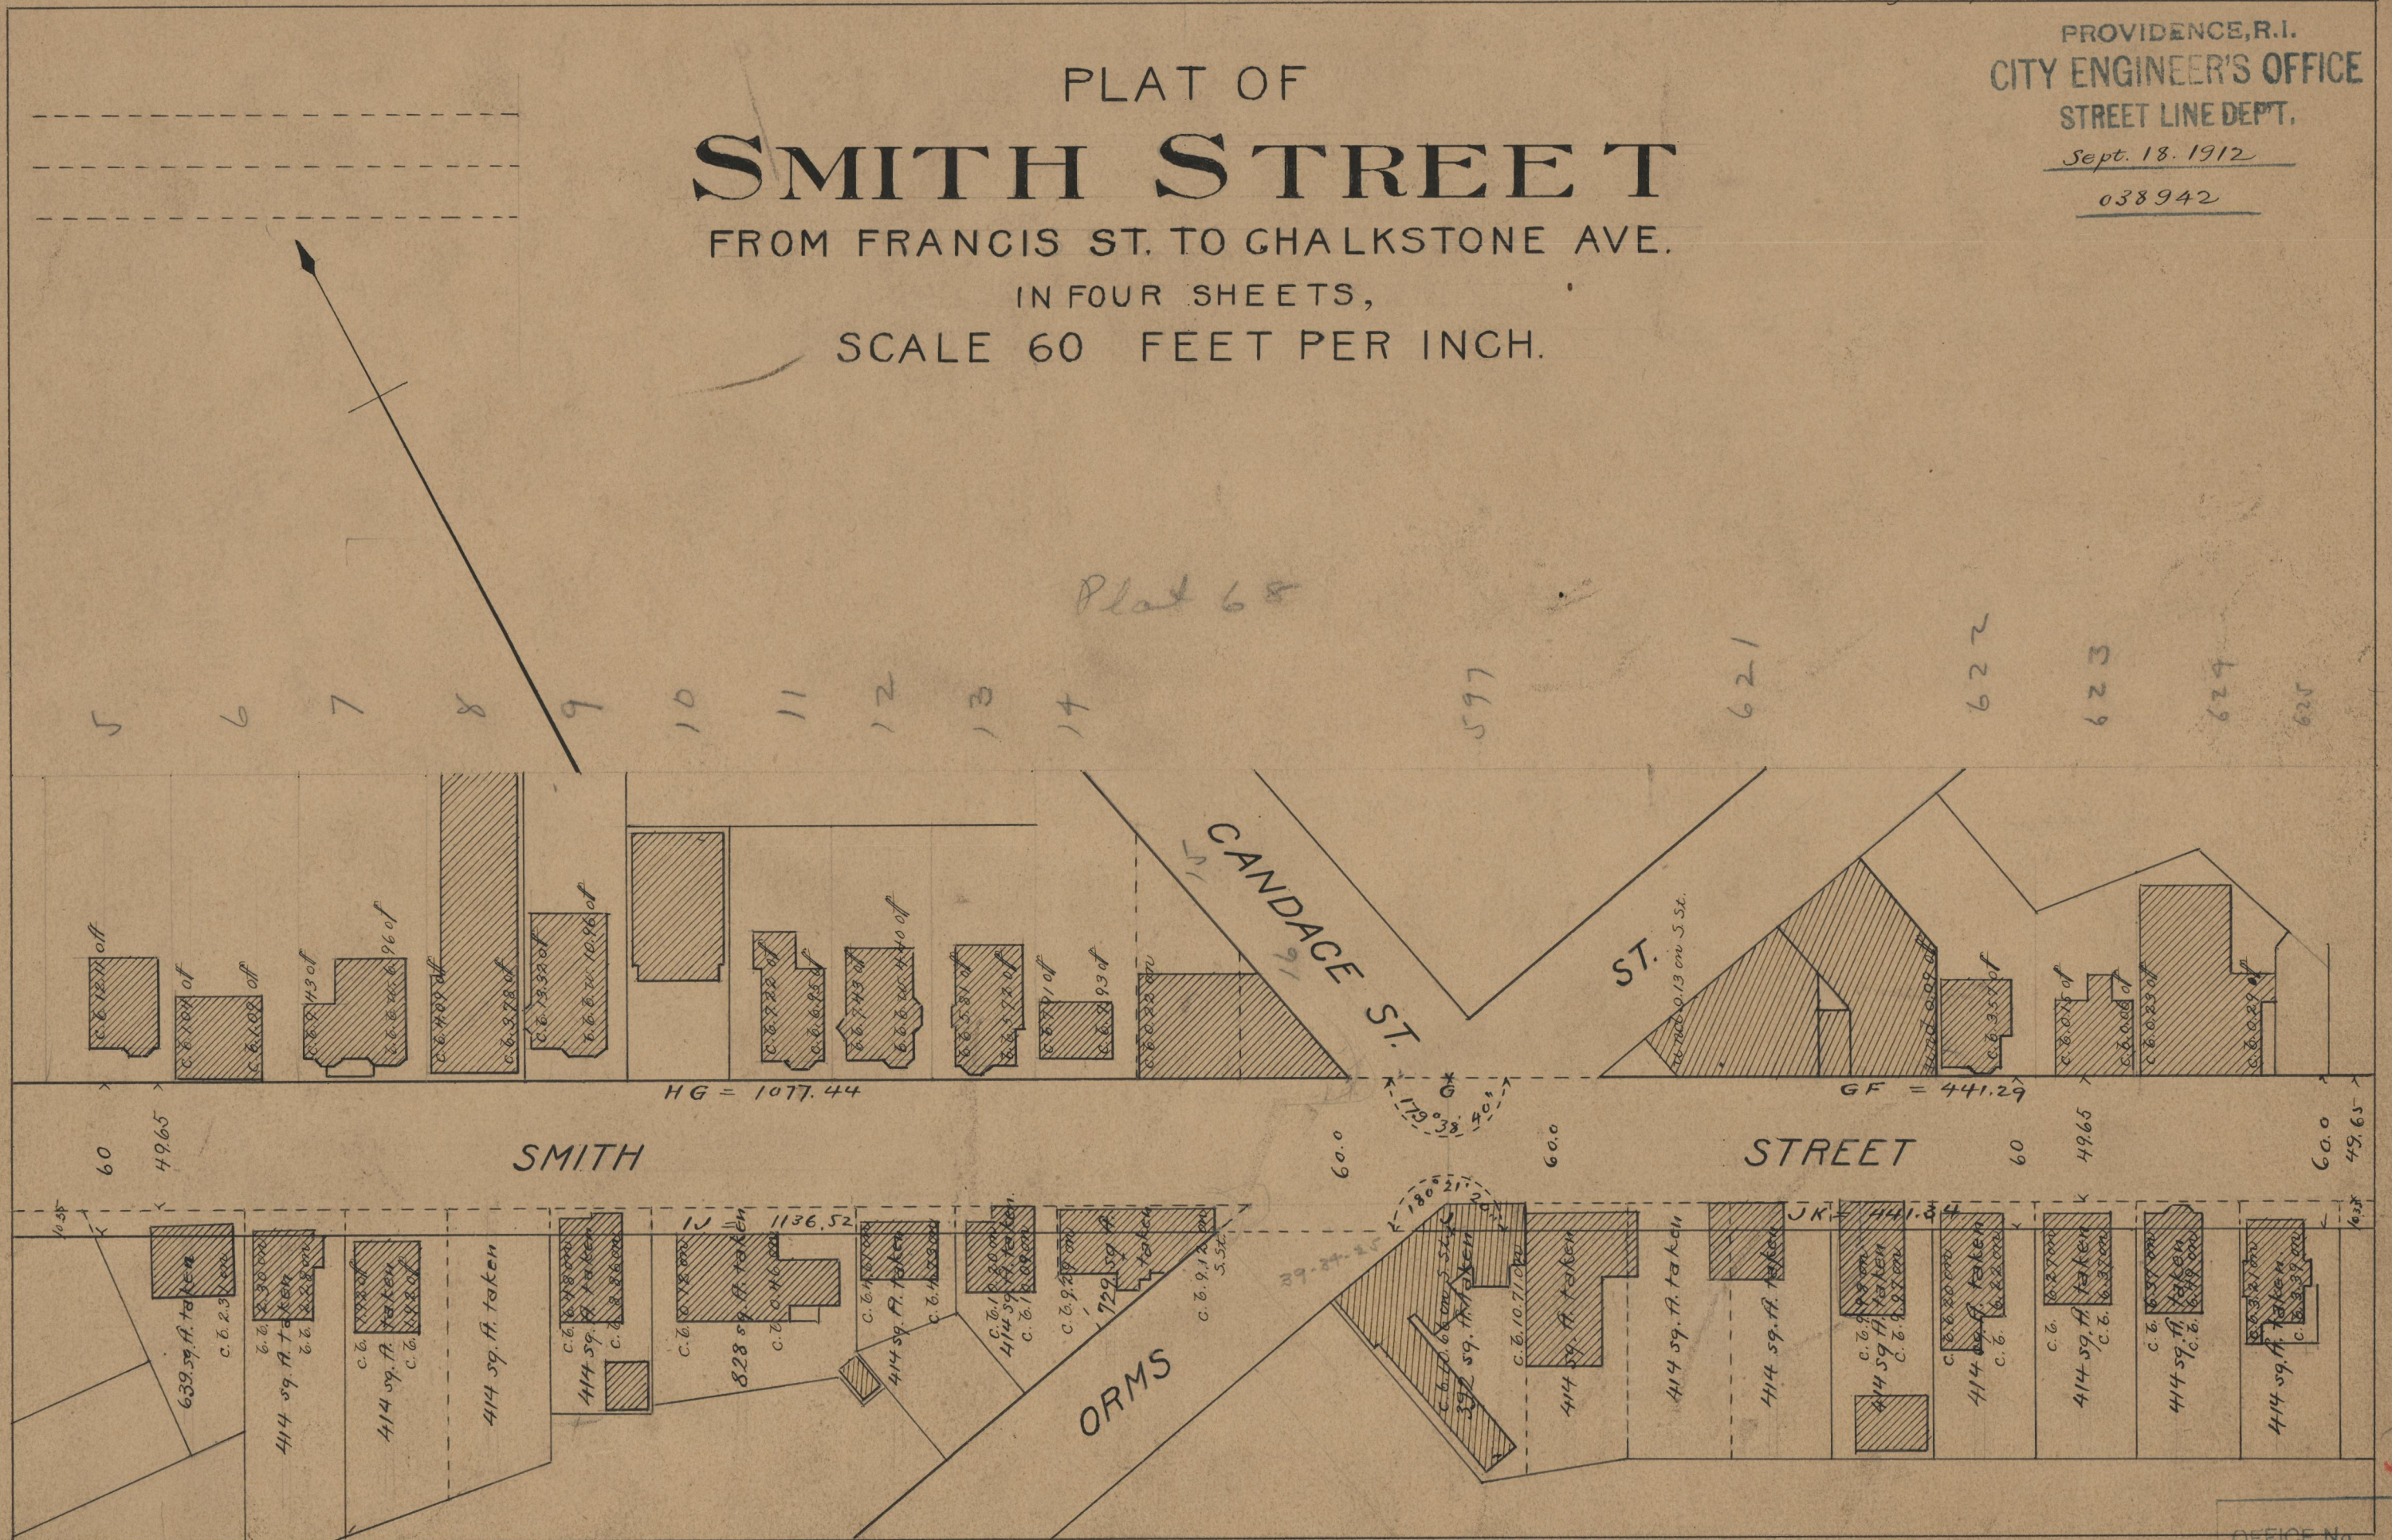

Plat 68

597

621

622

623

624

625

B-61

OFFICE No. 18895  
 DRAWN " 71  
 SHEET " B-61