

PLAT OF
NORTH MAIN STREET

FROM SMITH ST. TO BENEFIT ST.

IN TWO SHEETS



SCALE 40 FEET PER INCH.

PROVIDENCE, R.I.
CITY ENGINEER'S OFFICE
STREET LINE DEPT.

Mar. 21, 1914

040018

61.25 103.08
92.50 768.02
77.82 379.94
400.33 56.54
719.95 1003.58
131.94 1183.79
1183.79 1093.68
20.105
1113.79

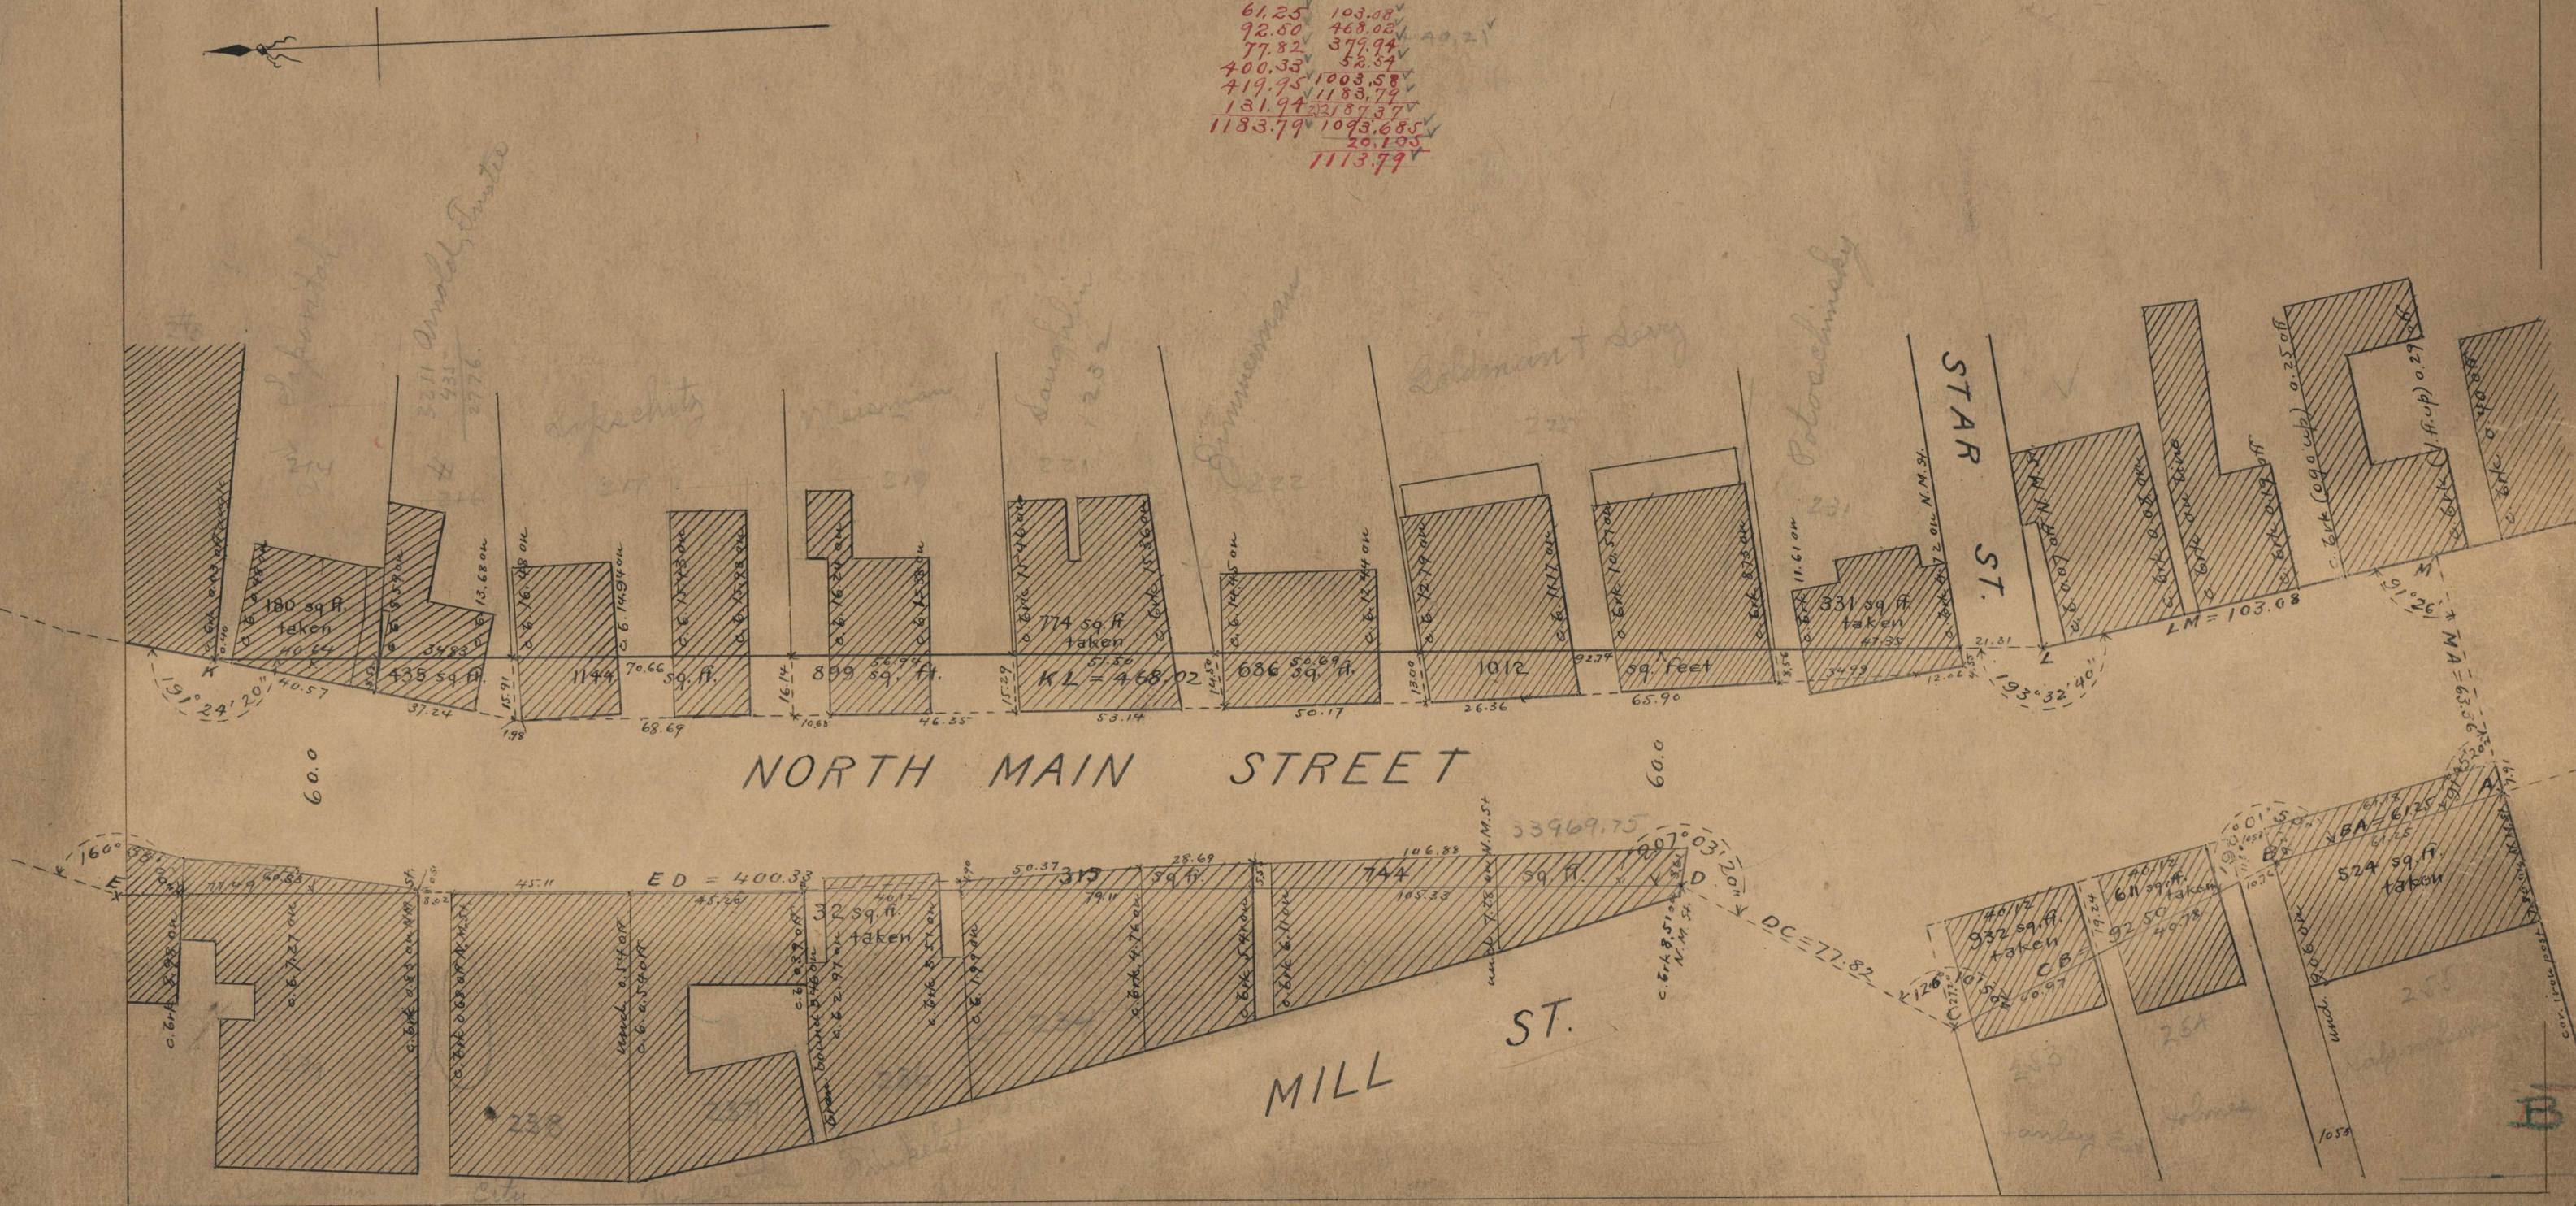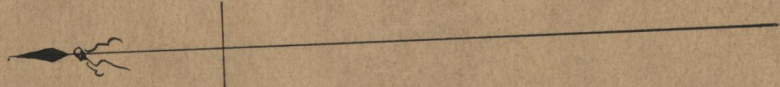

NORTH MAIN STREET

MILL ST.

SMITH ST.

71
B-99

OFFICE No. 19261
DRAWER 71
SHEET B-99