

PROVIDENCE, R.I.
CITY ENGINEER'S OFFICE
STREET LINE DEPT.

Dec. 17, 1897

027037


PLAT OF CHARLES STREET

FROM LOCK ST. TO RANDALL SQ.

IN TWO SHEETS

SCALE 40 FEET PER INCH.

*Buildings and offsets in red
added July 22, 1901.*

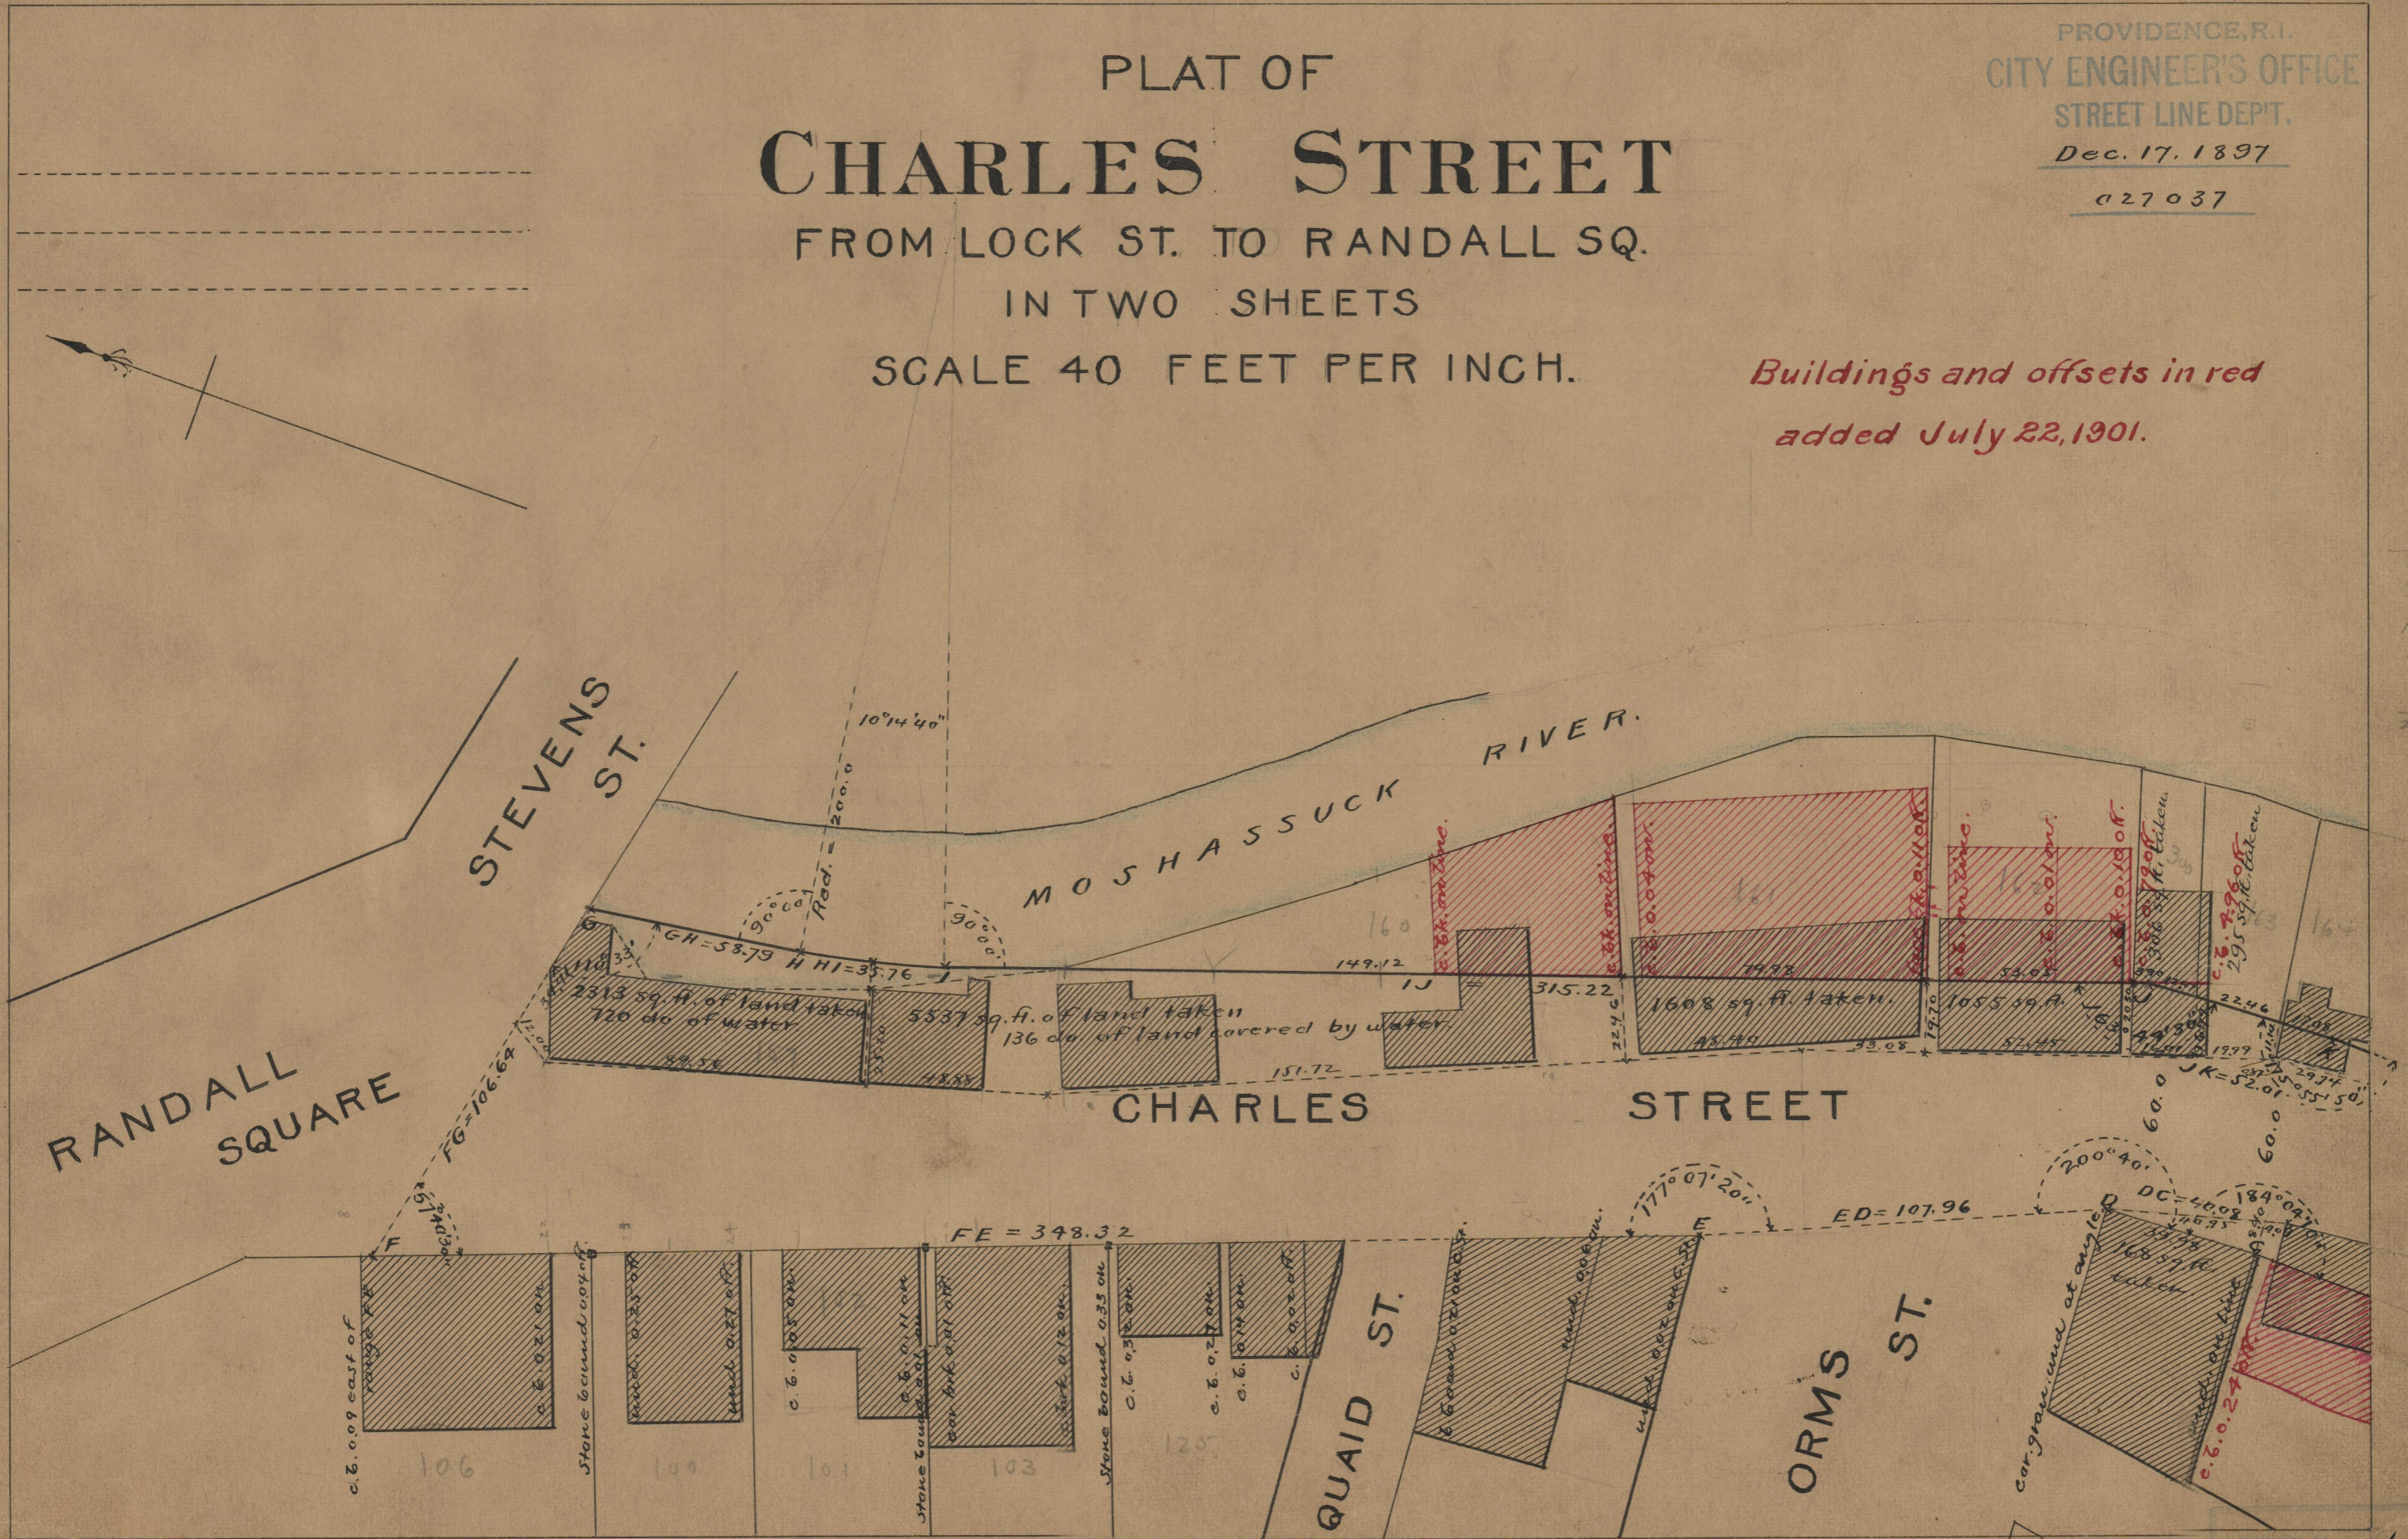

190
 53.05
 79.98
 109.12

 286.85
 315.22
 29.17
 147.12
 178.29
 58.77

 272.84

OFFICE No. 13710
 DRAWER 75
 A-24