

PROVIDENCE, R.I.
CITY ENGINEER'S OFFICE
STREET LINE DEPT.
Mar. 9, 1901
029883



Smith Street

AB-879.87

CC-879.55

FE-924.27

90.0

State St.

Gaspee St.

Canal

St.


Francis St.

St.

Jefferson St.

St.

Davis St.

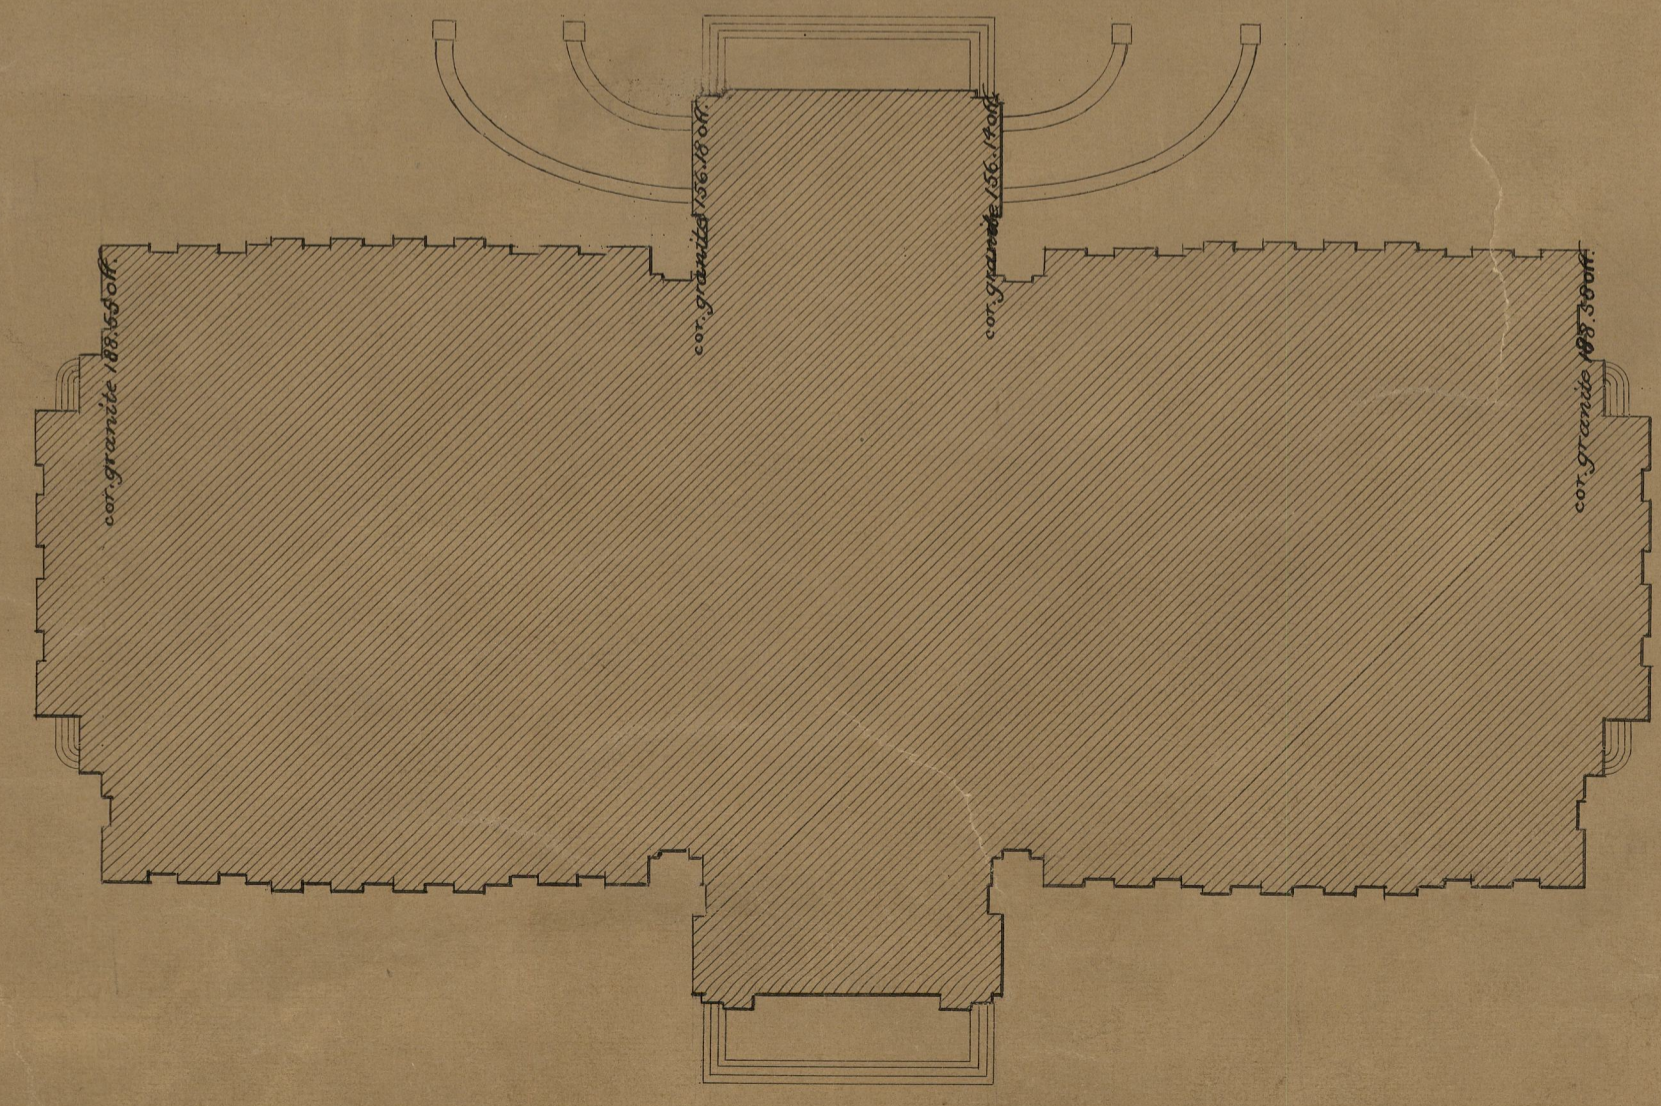

76 A-50
OFFICE No. 18572
DRAWER 68
SHEET A-1
76 A-50