


PROVIDENCE, R. I.
 CITY ENGINEER'S OFFICE
 CITY PROPERTY DEPT

Dec. 21, 1942

059166

ABBOTT PARK PLACE
 Showing water installations
 SCALE 1" = 20 FT.

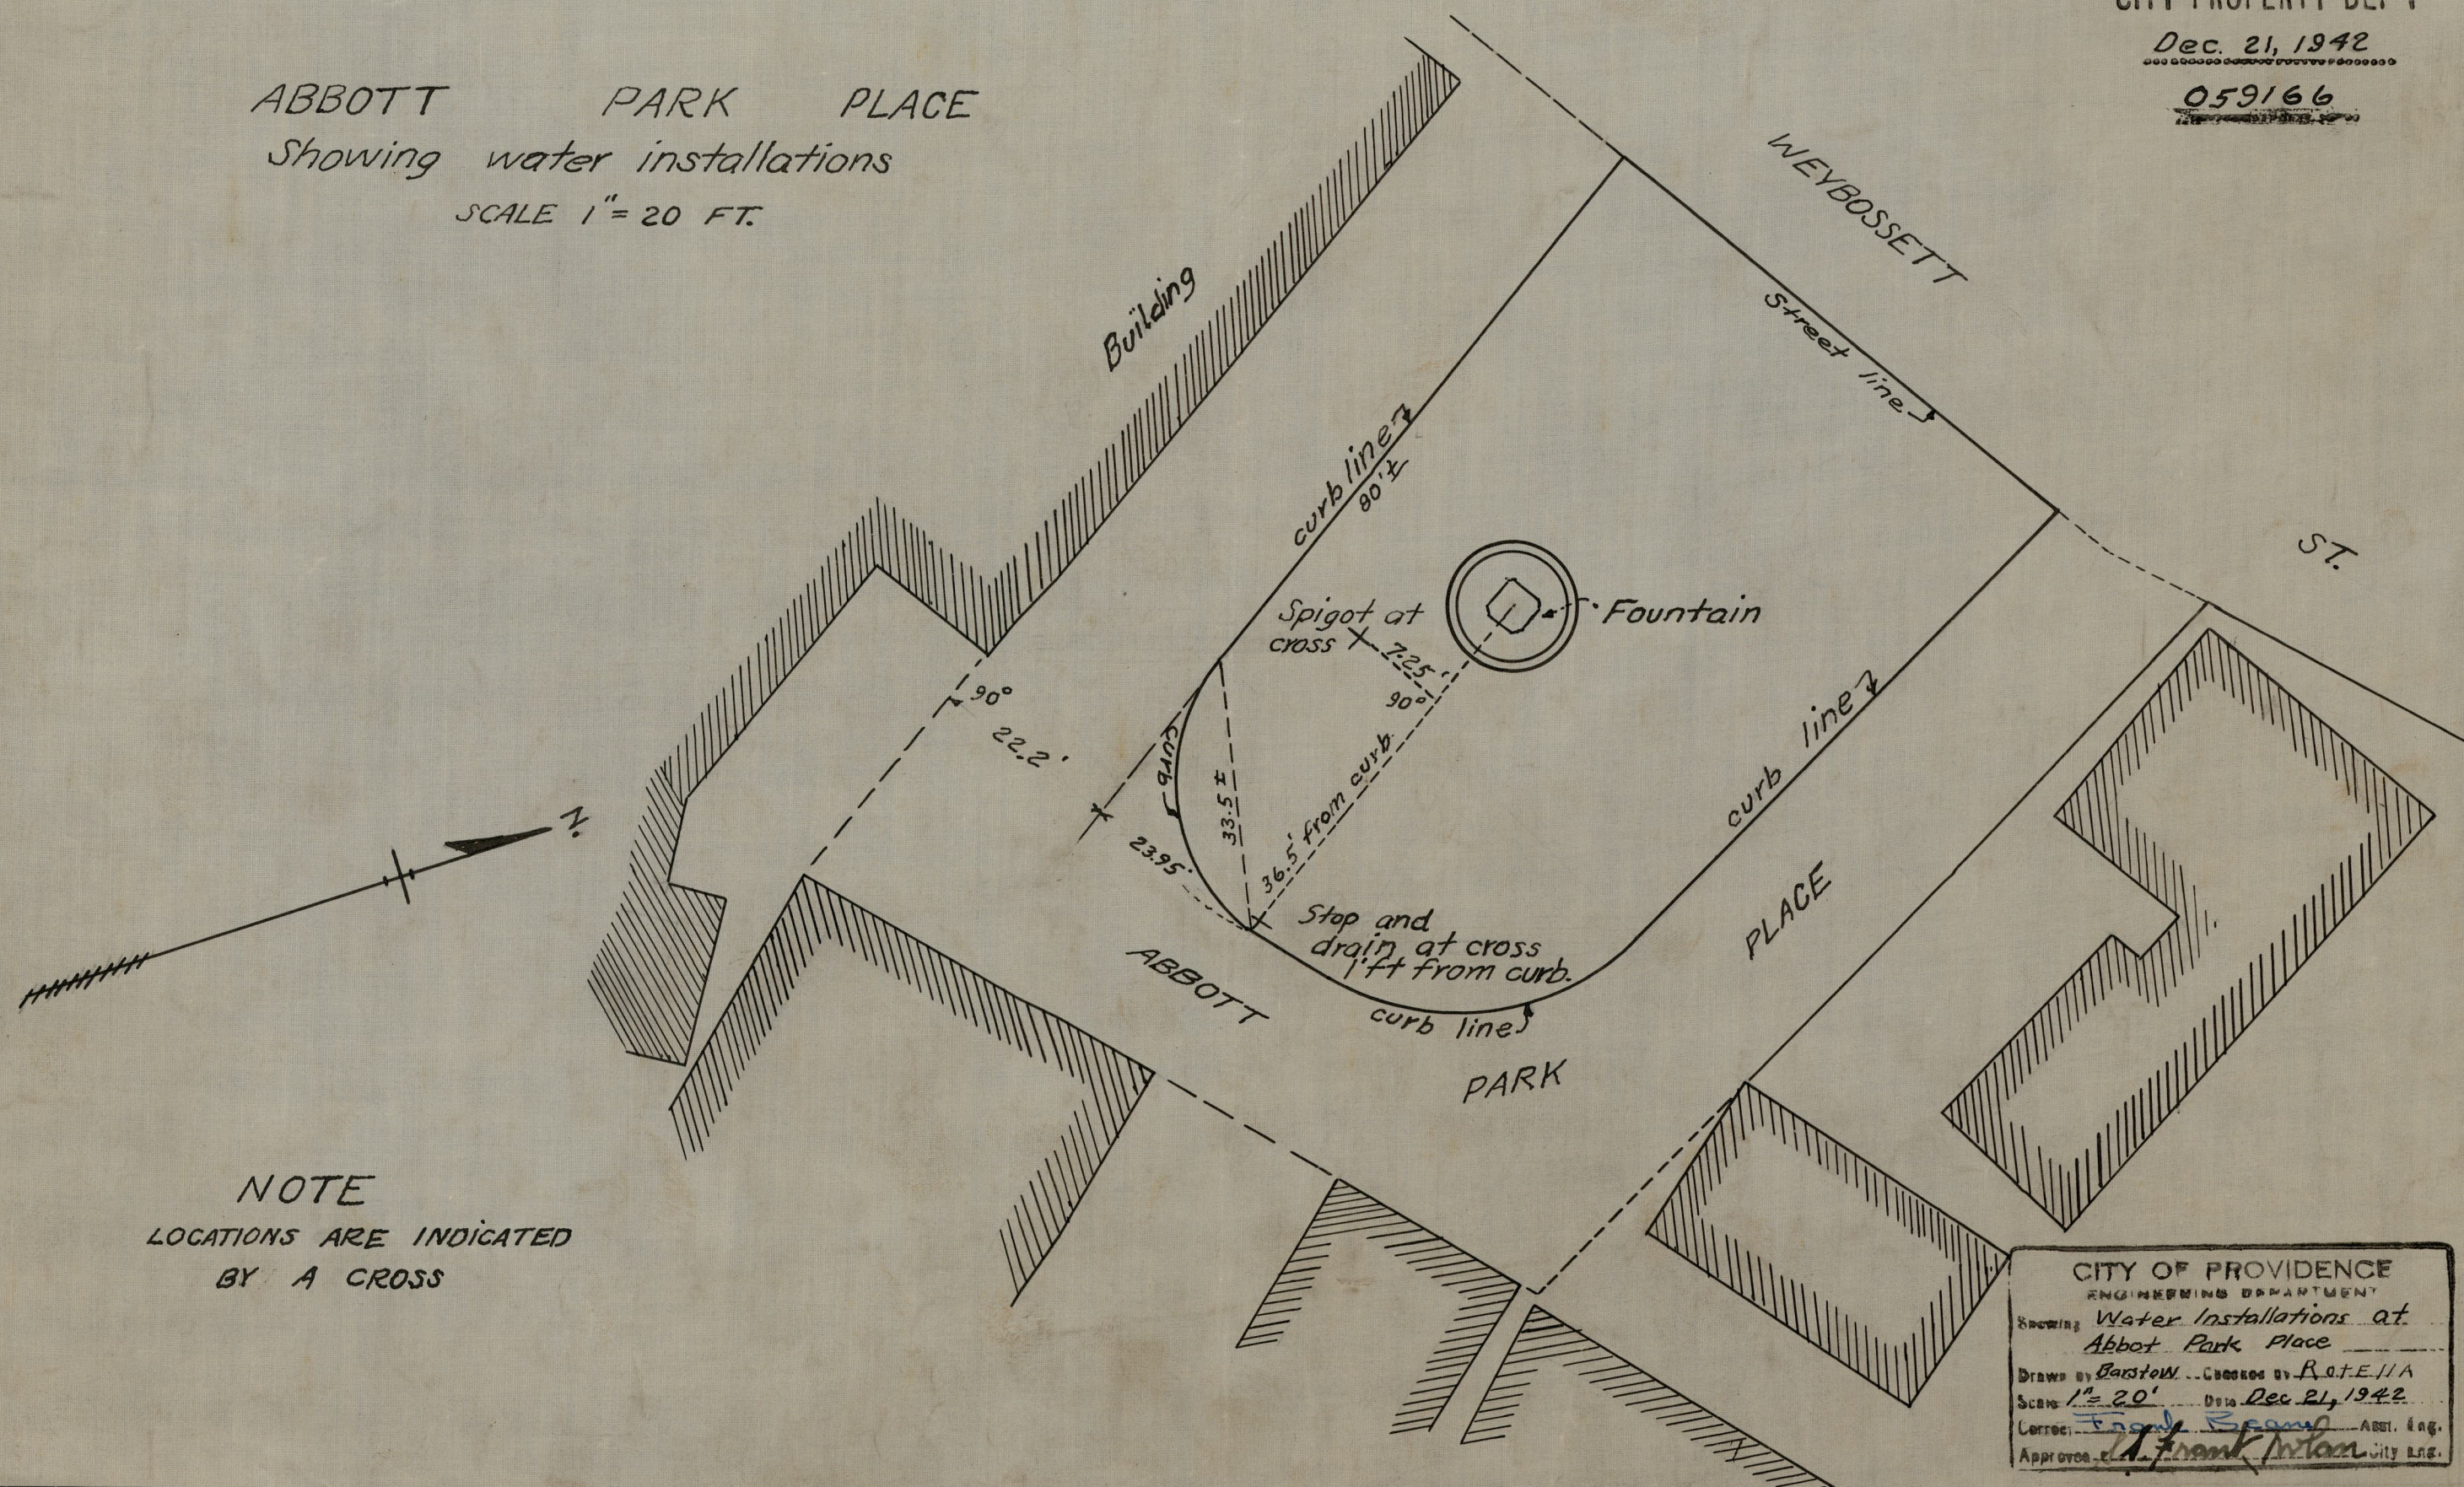

NOTE
 LOCATIONS ARE INDICATED
 BY A CROSS

CITY OF PROVIDENCE
 ENGINEERING DEPARTMENT
 Showing Water Installations at
 Abbott Park Place
 Drawn by Barstow... Checked by R. A. E. J. A.
 Scale 1" = 20' Date Dec. 21, 1942
 Corrected by Frank Nolan
 Approved by Frank Nolan City Eng.