



Jan. 19, 1943

059171

WICKENDEN ST.

60.0

60.0

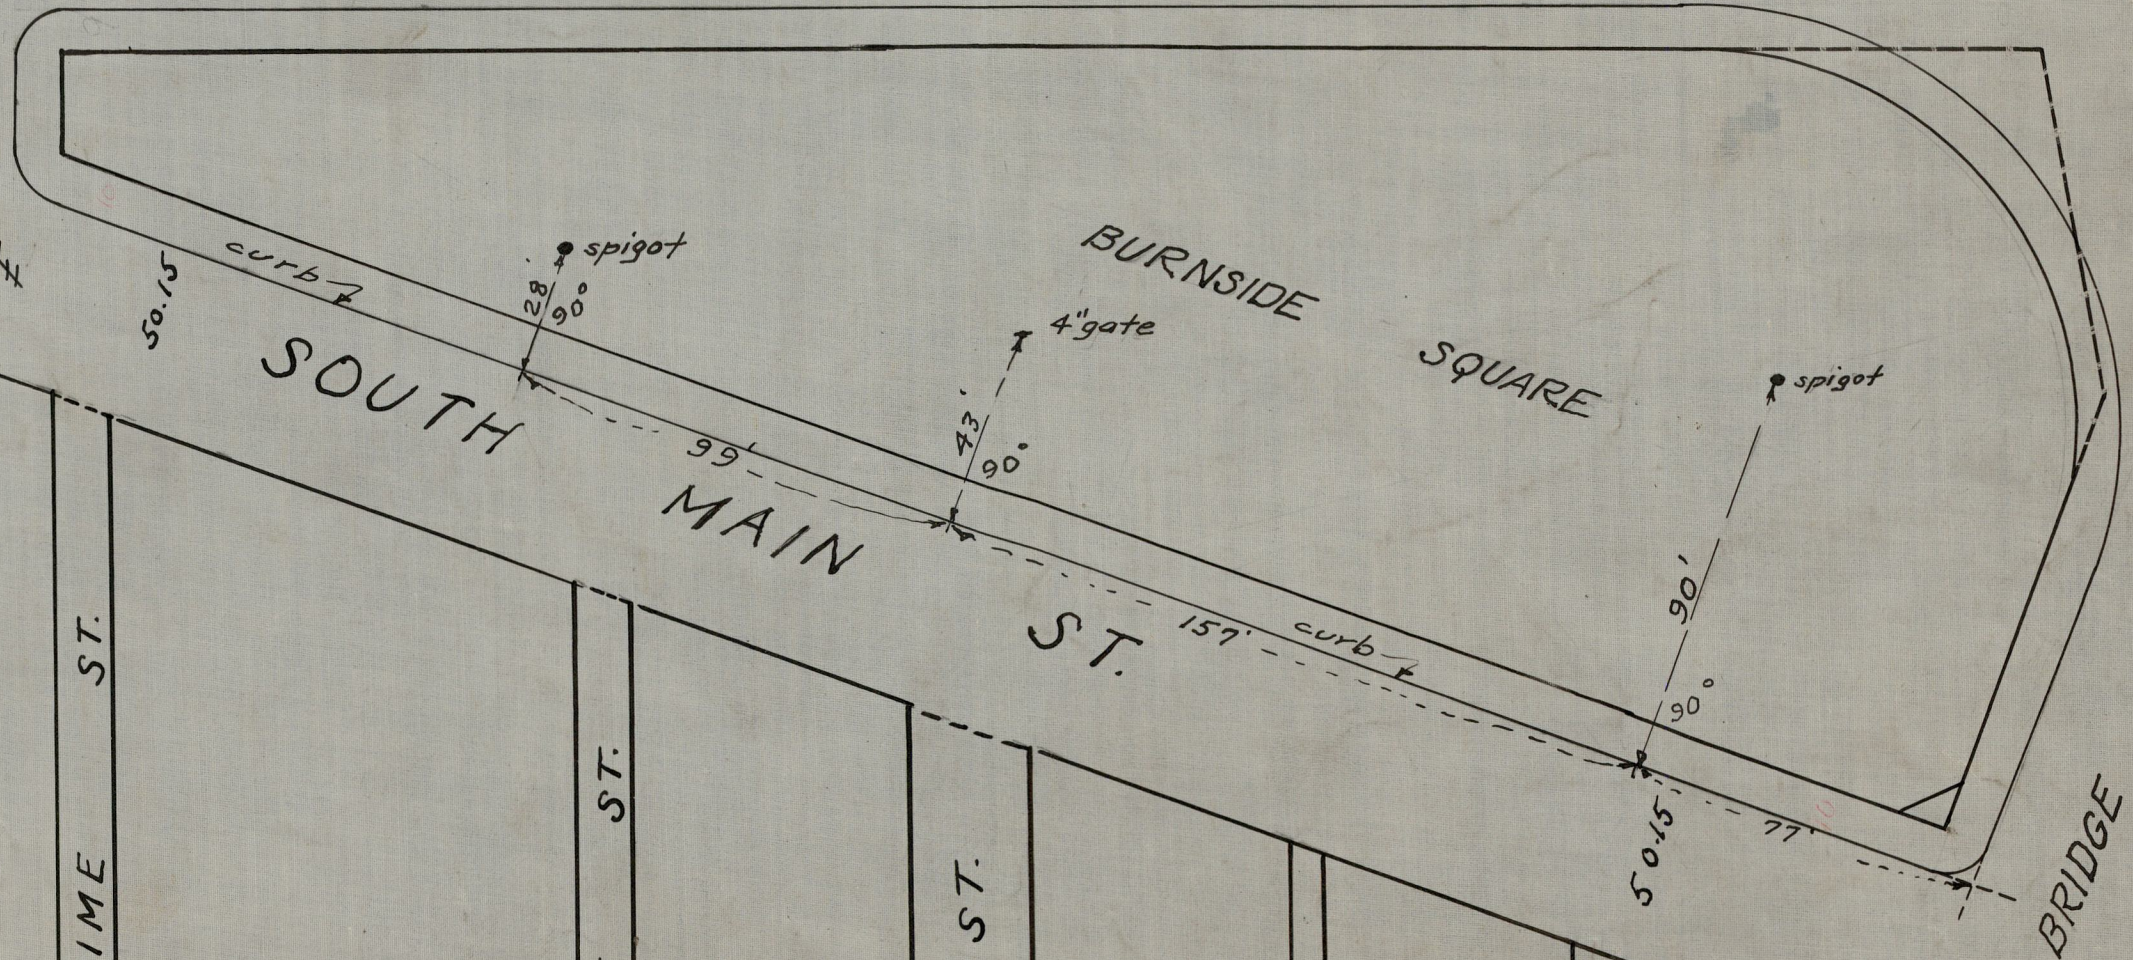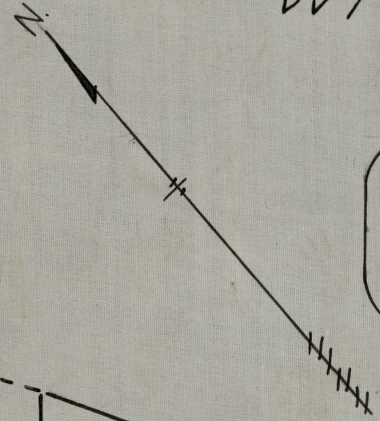

DOLLAR ST.

DIME ST.

GREGORY ST.

CENT ST.

CITY OF PROVIDENCE
ENGINEER'S DEPARTMENT

Showing Burnside Square
Water Installations

Drawn by Barstow

Scale 1" = 500' Date Jan 19, 1943

Corrected by Frank Beane Asst. Eng.

Approved by Frank Nolan City Eng.

760
5