


Box # 265
 App. Jan 23, 1972

85-47

PROVIDENCE, R. I.
 P. W. DEPT. - ENGINEERING OFFICE
 STREET LINE SECTION
 Plan No. 063526
 Date December 1, 1971

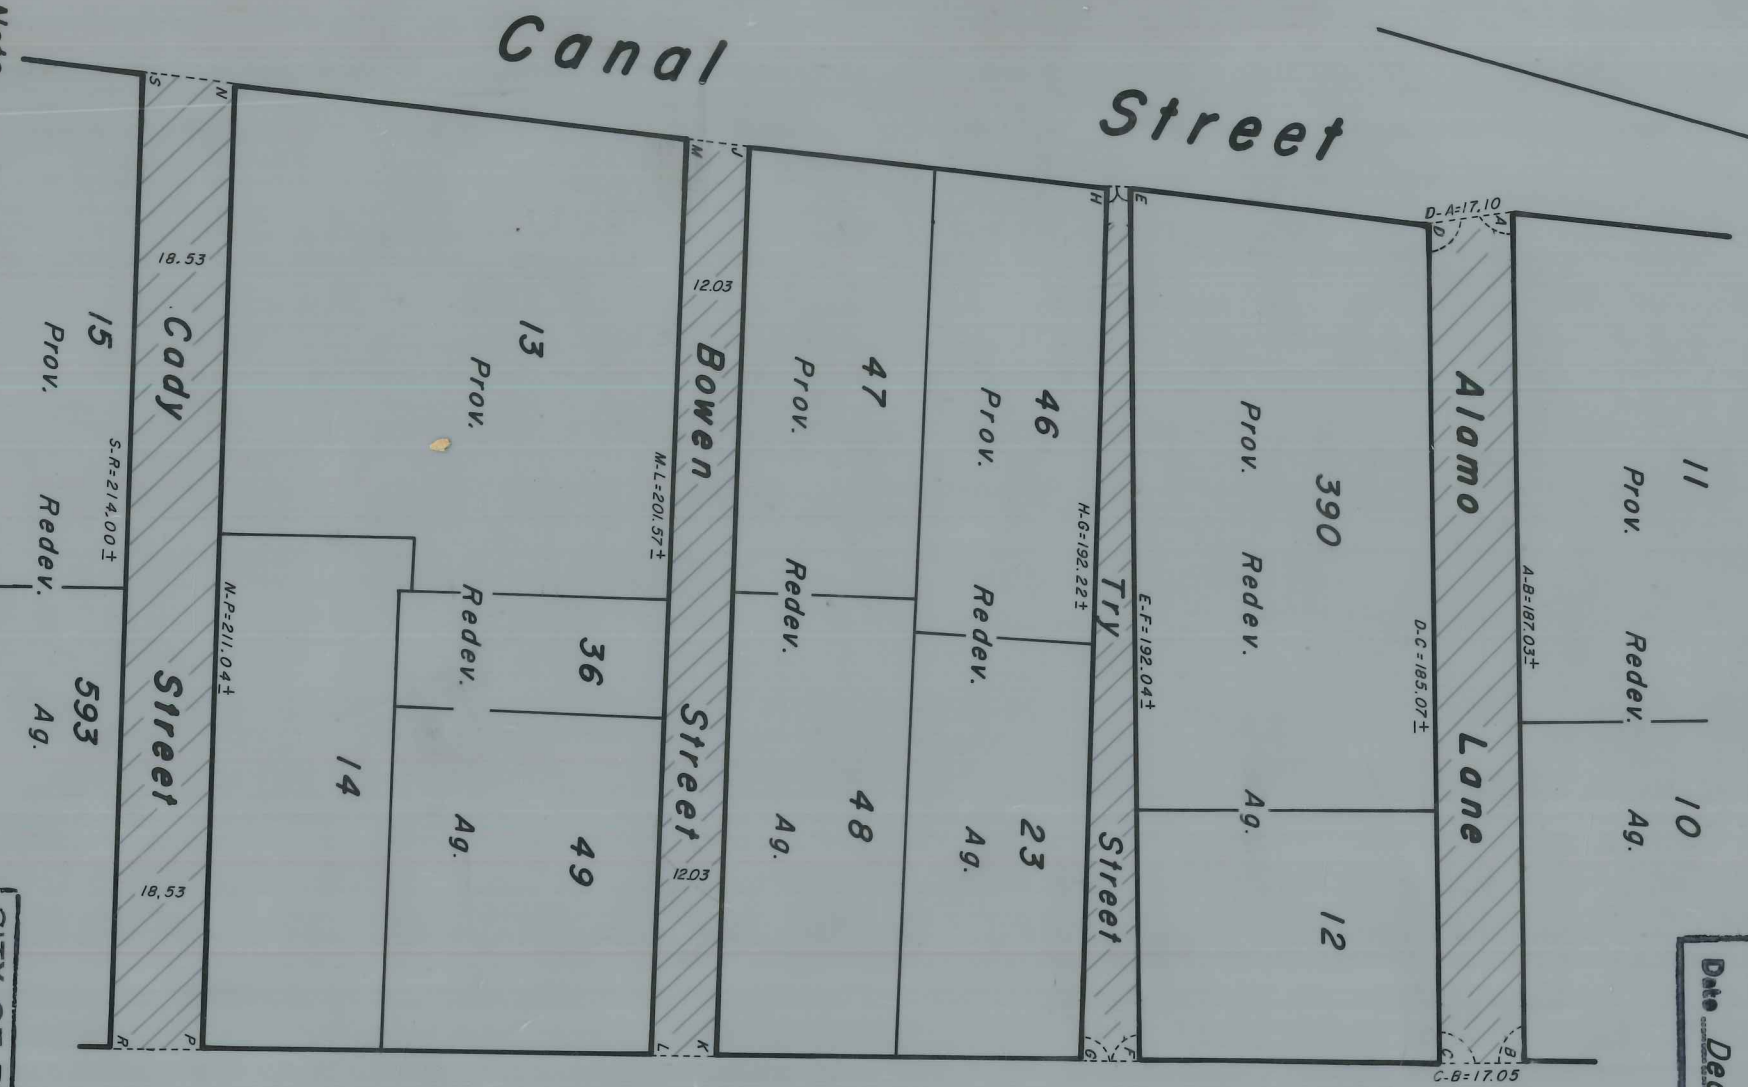

Note:
 Cross-Hatched Areas A-B-C-D-A,
 E-F-G-H-E, J-K-L-M-J & N-P-R-S-N
 Indicate Proposed Abandonments.

Lot Numbers From Assessor's Plat 10.

CITY OF PROVIDENCE, R. I.
 Public Works Dept. - Engineering Office
 Showing Proposed Abandonments
 (Alaimo Ln, Try St, Bowen St, & Cody St.)
 Drawn by, Provonsil
 Scale 1" = 500'
 Checked by AJP
 Date 12-1-71
 Corrected by [Signature]
 Approved [Signature] Associate Engr.
 [Signature] CHIEF ENGINEER