


Plot # 267
 App. June 23, 1972

85-49

PROVIDENCE, R. I.
 P. W. DEPT. - ENGINEERING OFFICE
 STREET LINE SECTION
 Plan No. 063530
 Date December 2, 1971

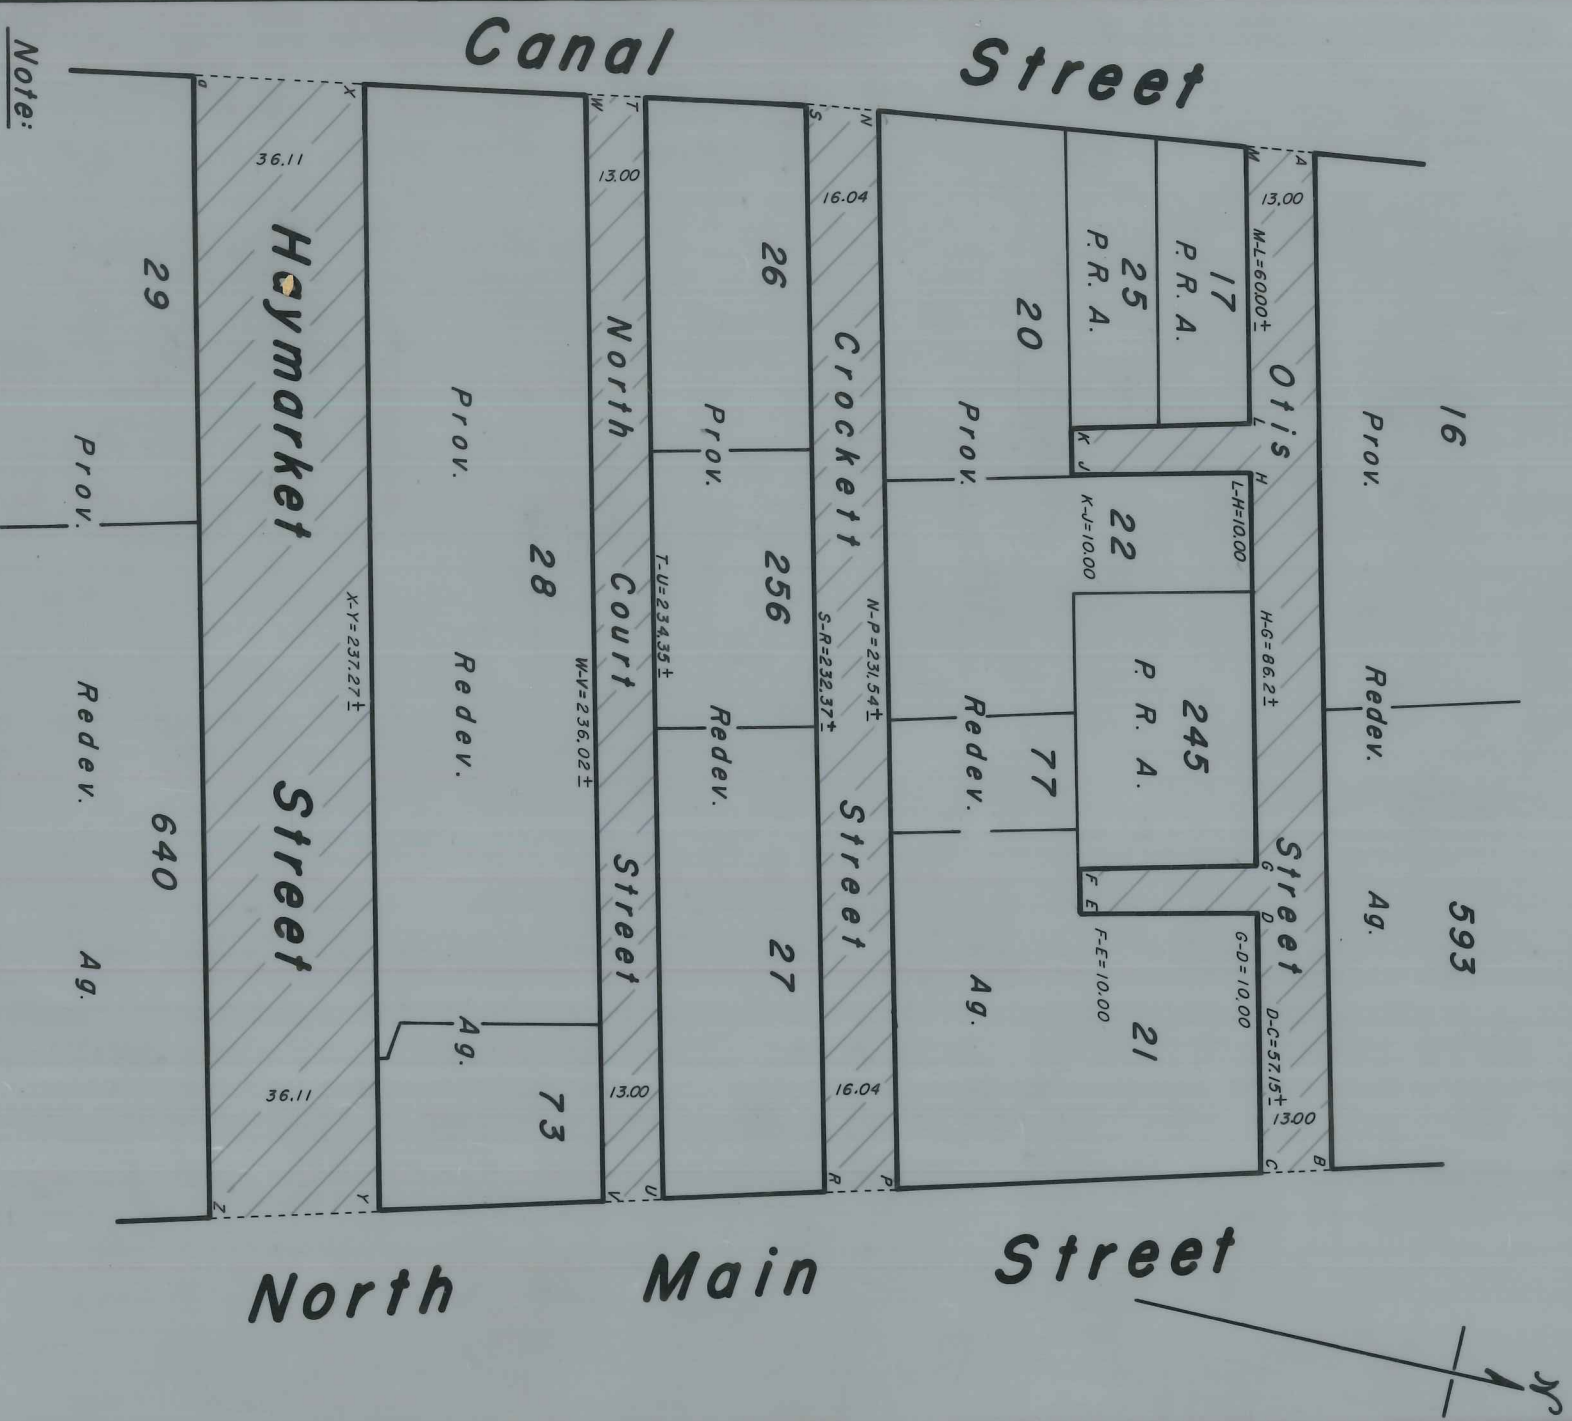

Note:
 Cross-Hatched Areas A-B-C-D-E-F-G-H-J-K-L-M,
 N-P-R-S, T-U-V-W, & X-Y-Z-D
 Indicate Proposed Abandonments.

Lot Numbers From Assessor's Plat 10.

CITY OF PROVIDENCE, R. I.
 Public Works Dept. - Engineering Office
 Showing Proposed Abandonments
 (Otis, Crockett, N. Court & Haymarket Sts.)
 Drawn by Provonsil Checked by E.A.K.
 Scale 1"=500' Date 12-2-71
 Correct Approved Associate Enr
 Approved Chief Engineer