


602 No. 602 Approved: September 22, 1977

PROVIDENCE, R. I.
P. W. DEPT. - ENGINEERING OFFICE
STREET LINE SECTION
Plan No. 064024
Date August 23, 1977

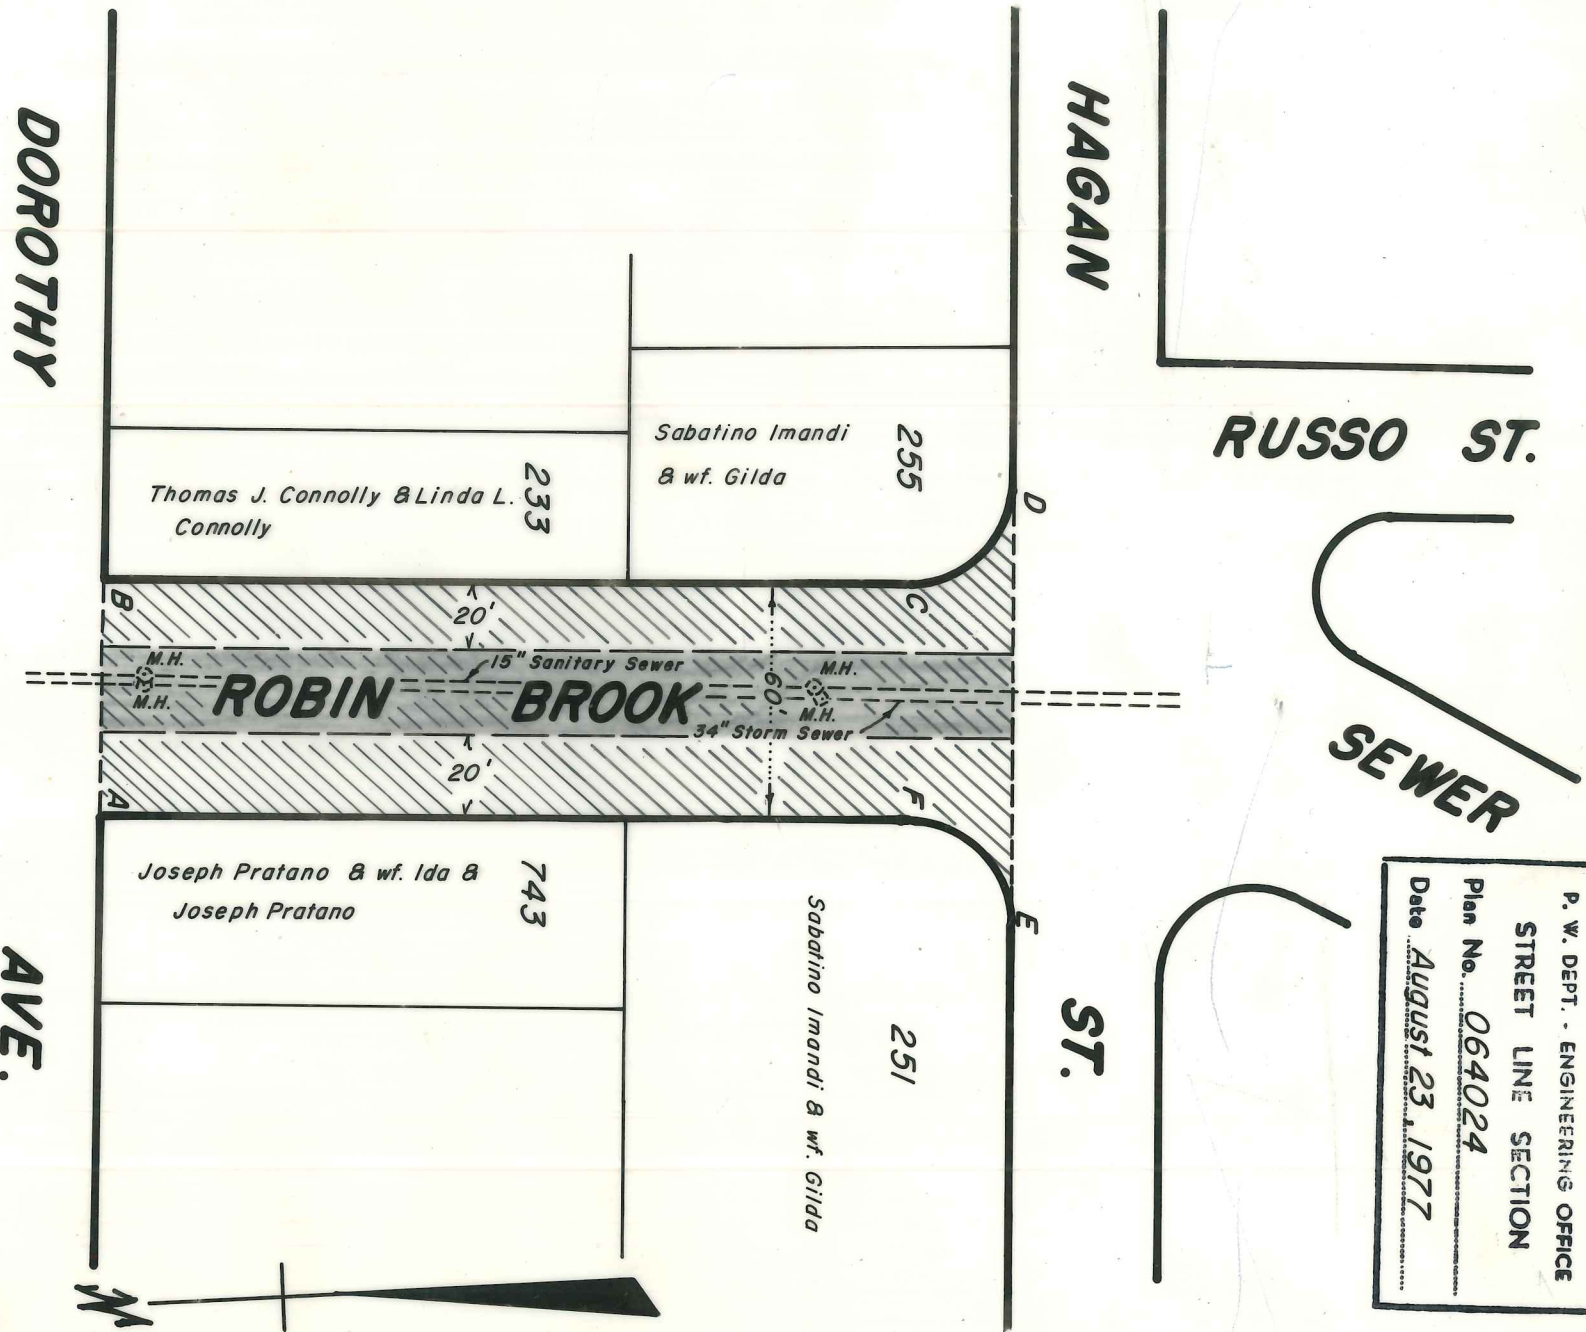

Notes:
Cross-Hatched Area (A-B-C-D-E-F-A) Indicates Proposed Abandonment.

20' Sewer Easement Will Be Required Indicated By Shaded Area.

Lot Numbers From Assessor's Plat 97

CITY OF PROVIDENCE, R. I.
Public Works Dept. Engineering Office
Showing Proposed Abandonment (Portion Of Robin Brook Sewer)
Drawn by Petruska Checked by J.A.M.
Scale 1" = 50' Date Aug. 23, 1977
Corrected Associate Engr.
Approved: [Signature] CHIEF ENGINEER

768
J-41