
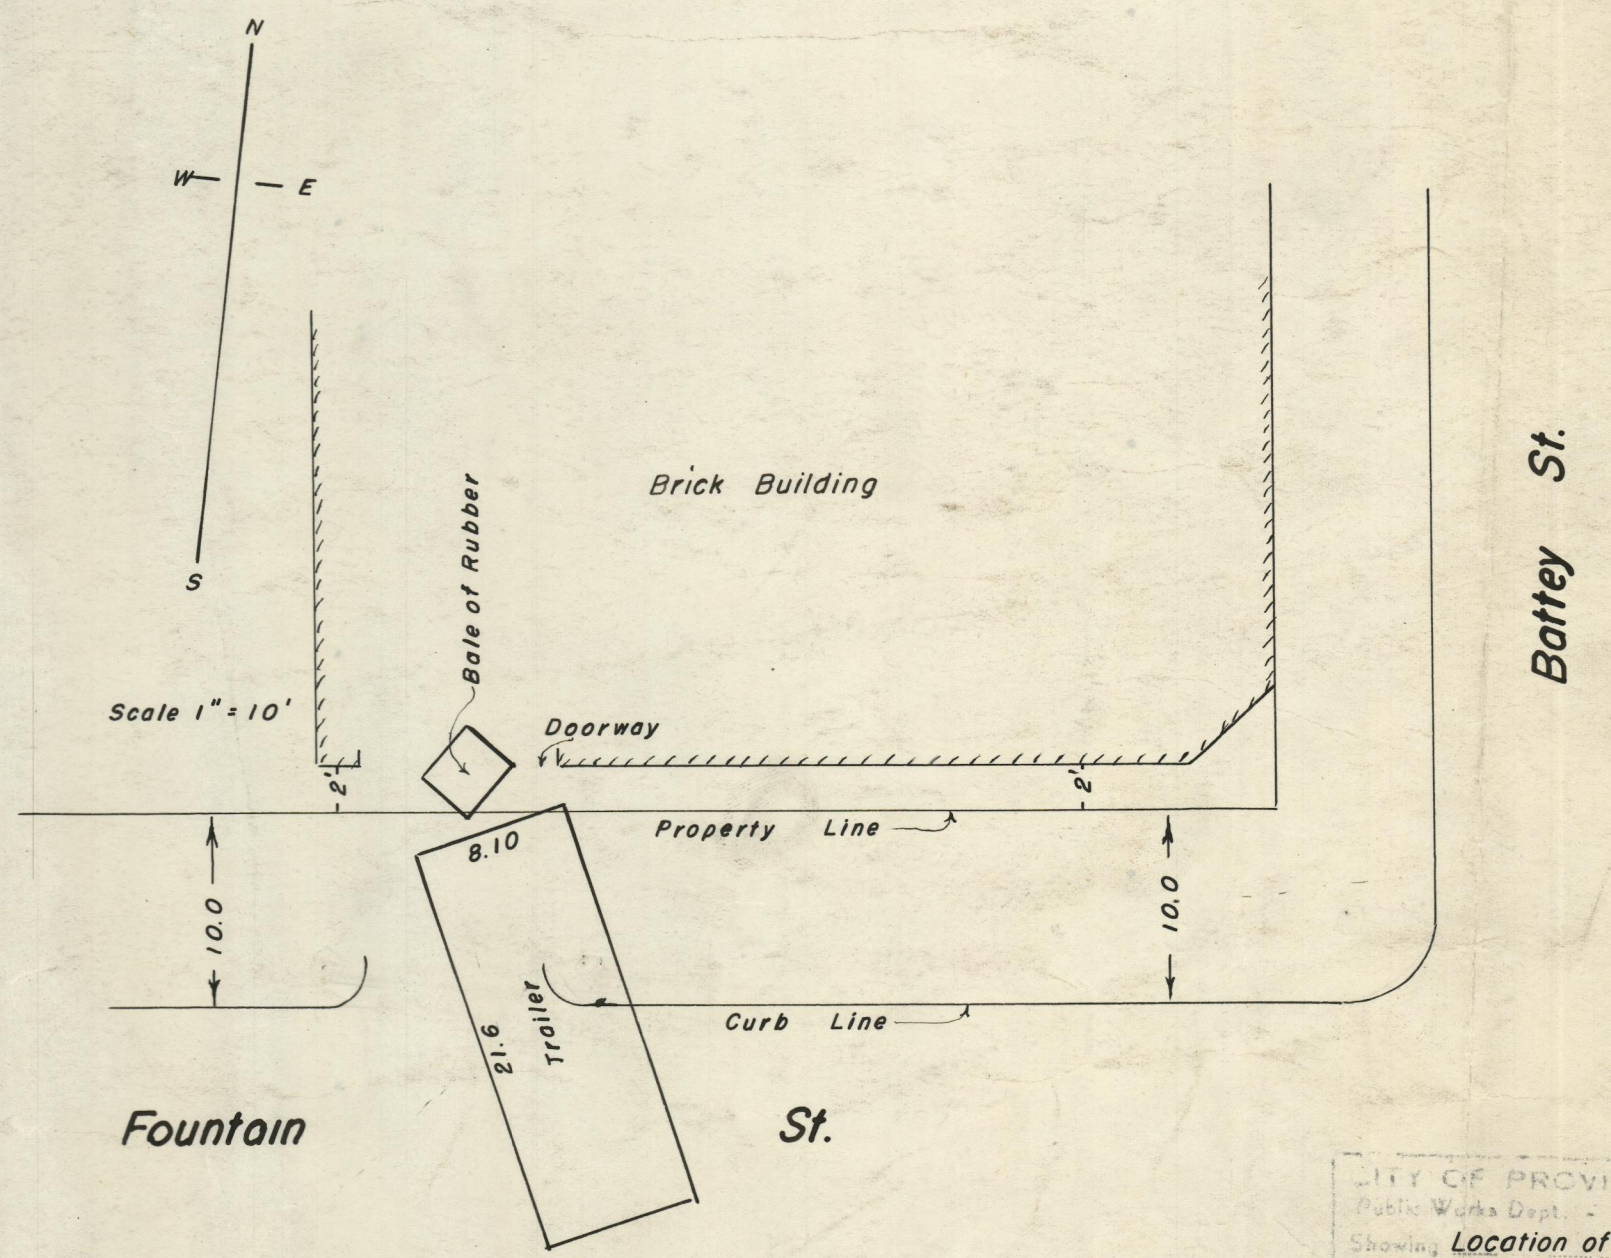


Plan Showing  
 Location of Bale of Rubber & Trailer  
 At 451-453 Fountain St., Prov., R.I.  
 February 4, 1955

PROVIDENCE, R. I.  
 P. W. DEPT. - ENGINEERING OFFICE  
 STREET LINE SECTION  
 Plan No. 061029  
 Date February 4, 1955

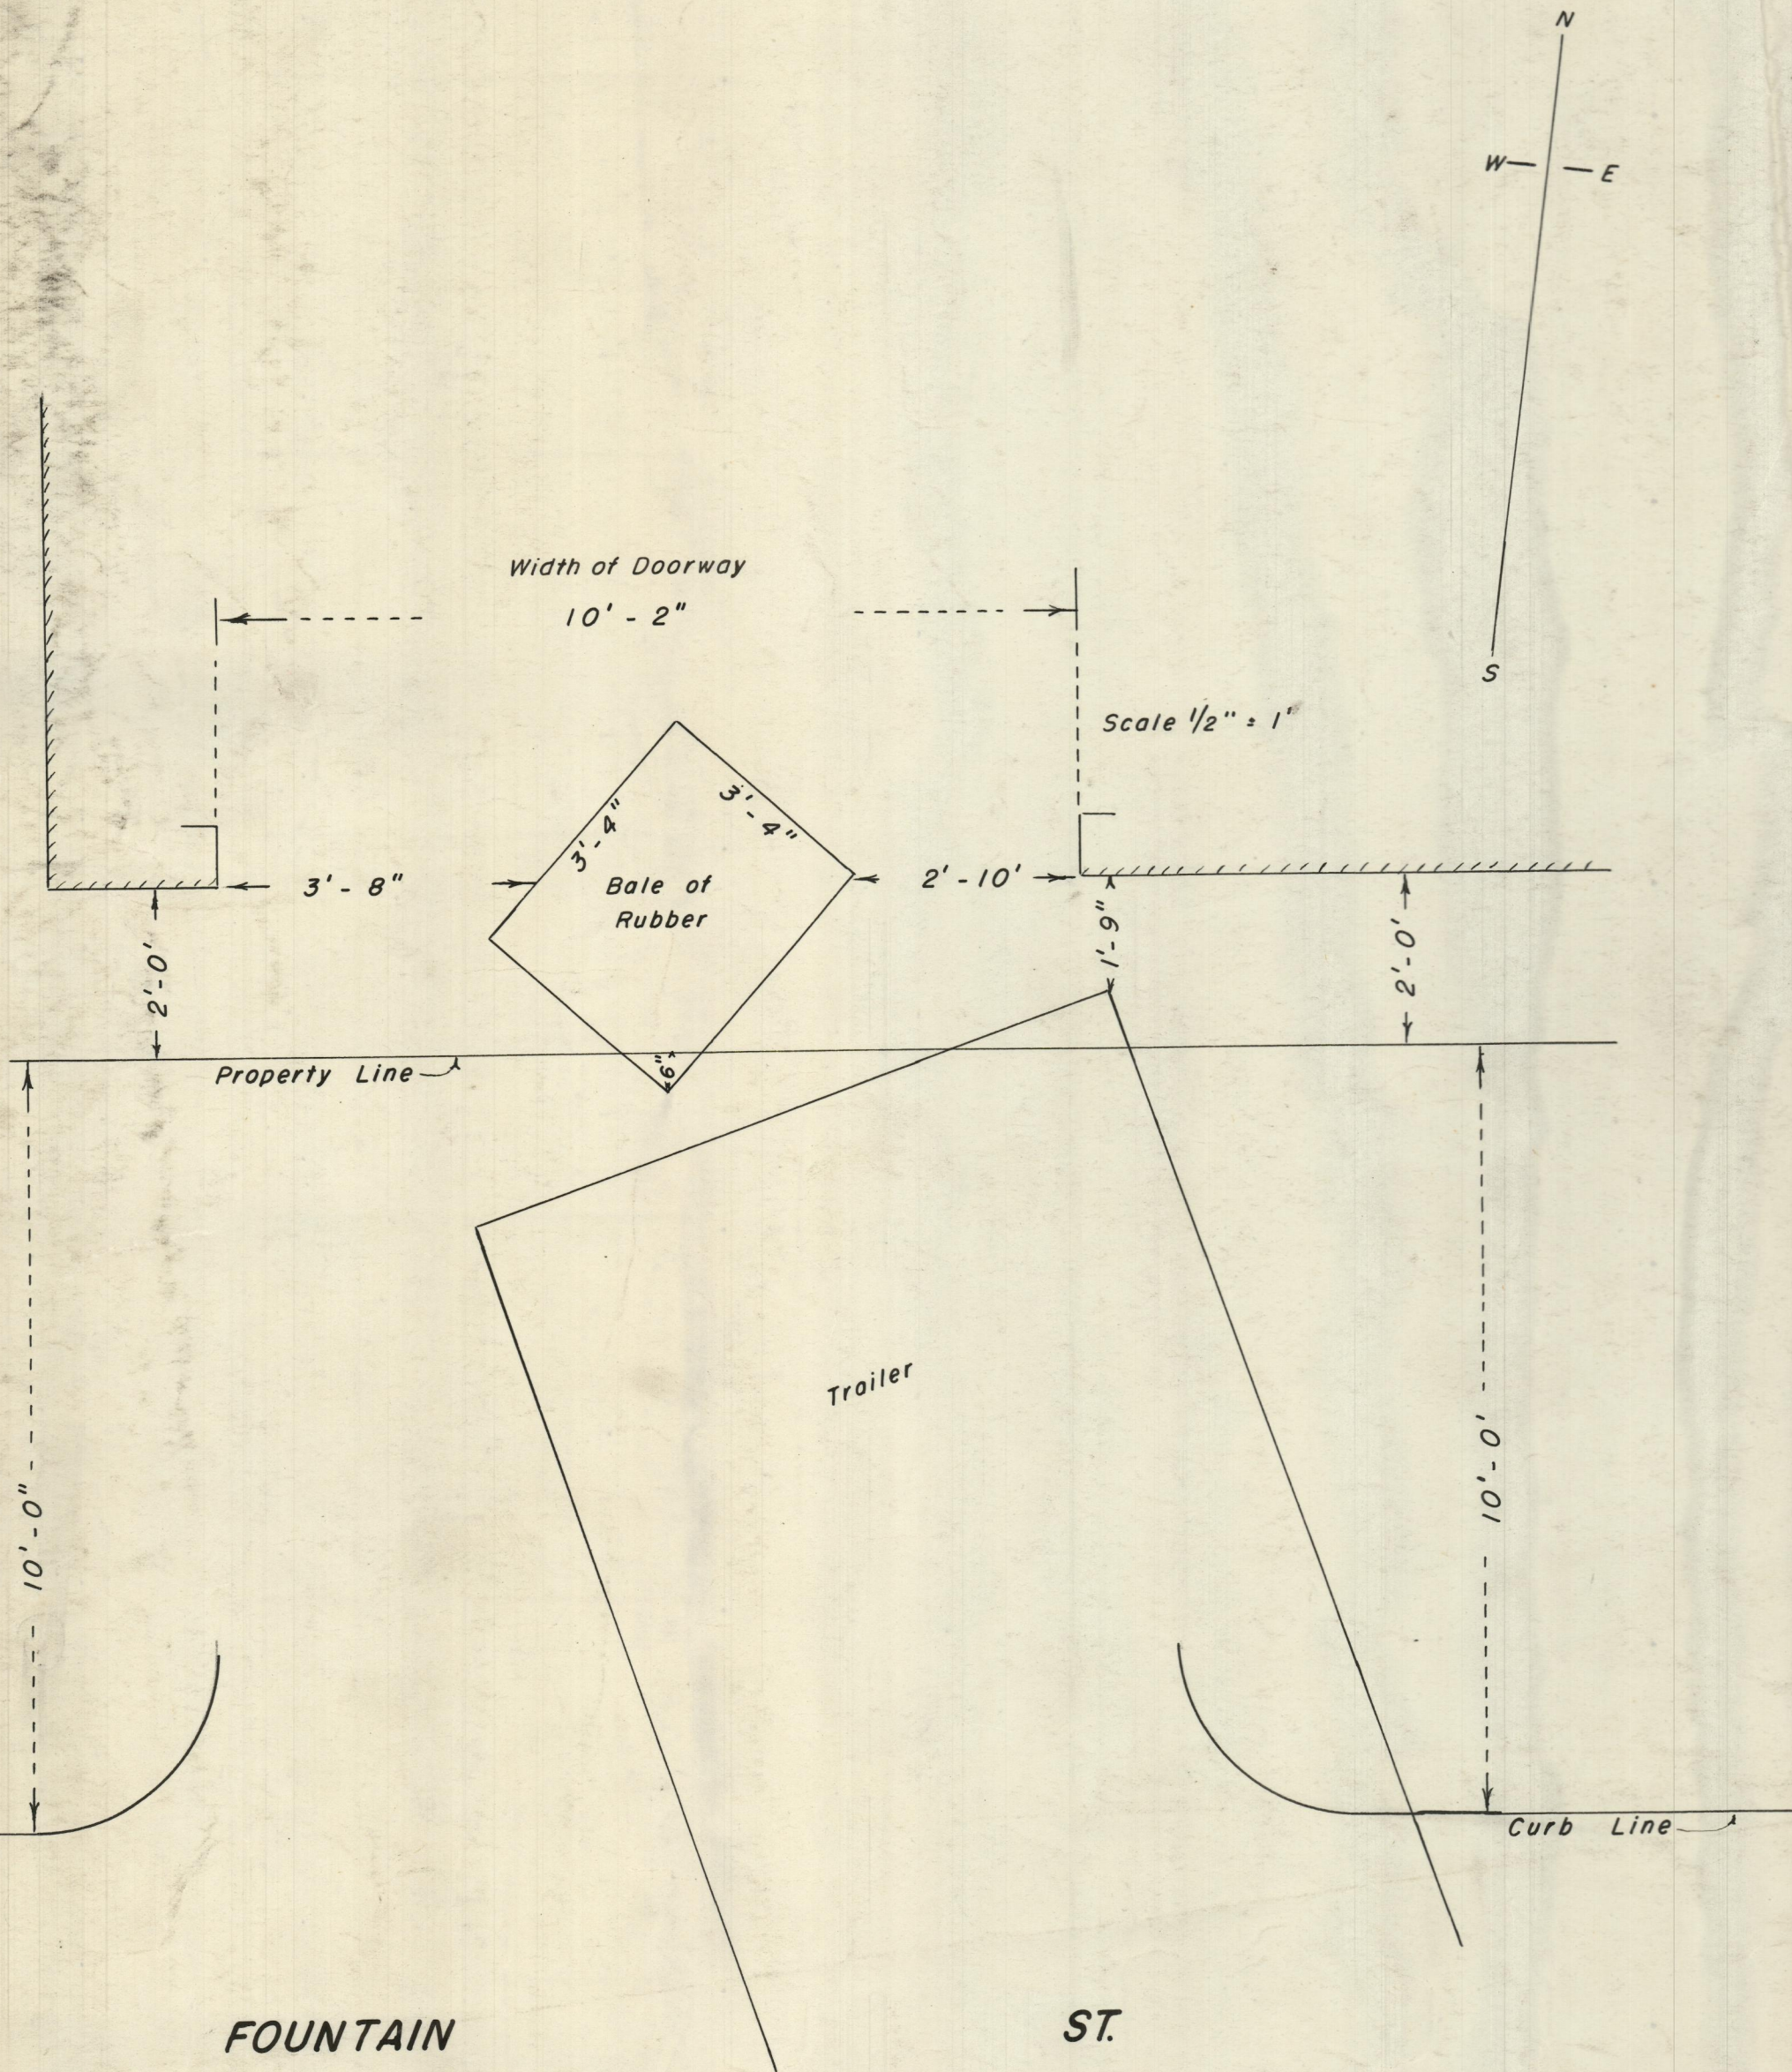

FOUNTAIN

ST.

Fountain

St.

Battey St.

CITY OF PROVIDENCE, R. I.  
 Public Works Dept. - Engineering Office  
 Showing Location of Fatal Accident  
 At 451-453 Fountain St.  
 Drawn by E. F. Toppi, Checked by W. L. B.  
 Scale 1" = 10' 8/12, Date 2-4-55  
 Corrected by William R. Kelley, Associate Engr.  
 Approved: *[Signature]* CHIEF ENGR.

769  
 14