


PROVIDENCE, R. I.  
 P. W. DEPT. - ENGINEERING OFFICE  
 CITY PROPERTY SECTION  
 Plan No. 062001  
 Date Feb. 23, 1960

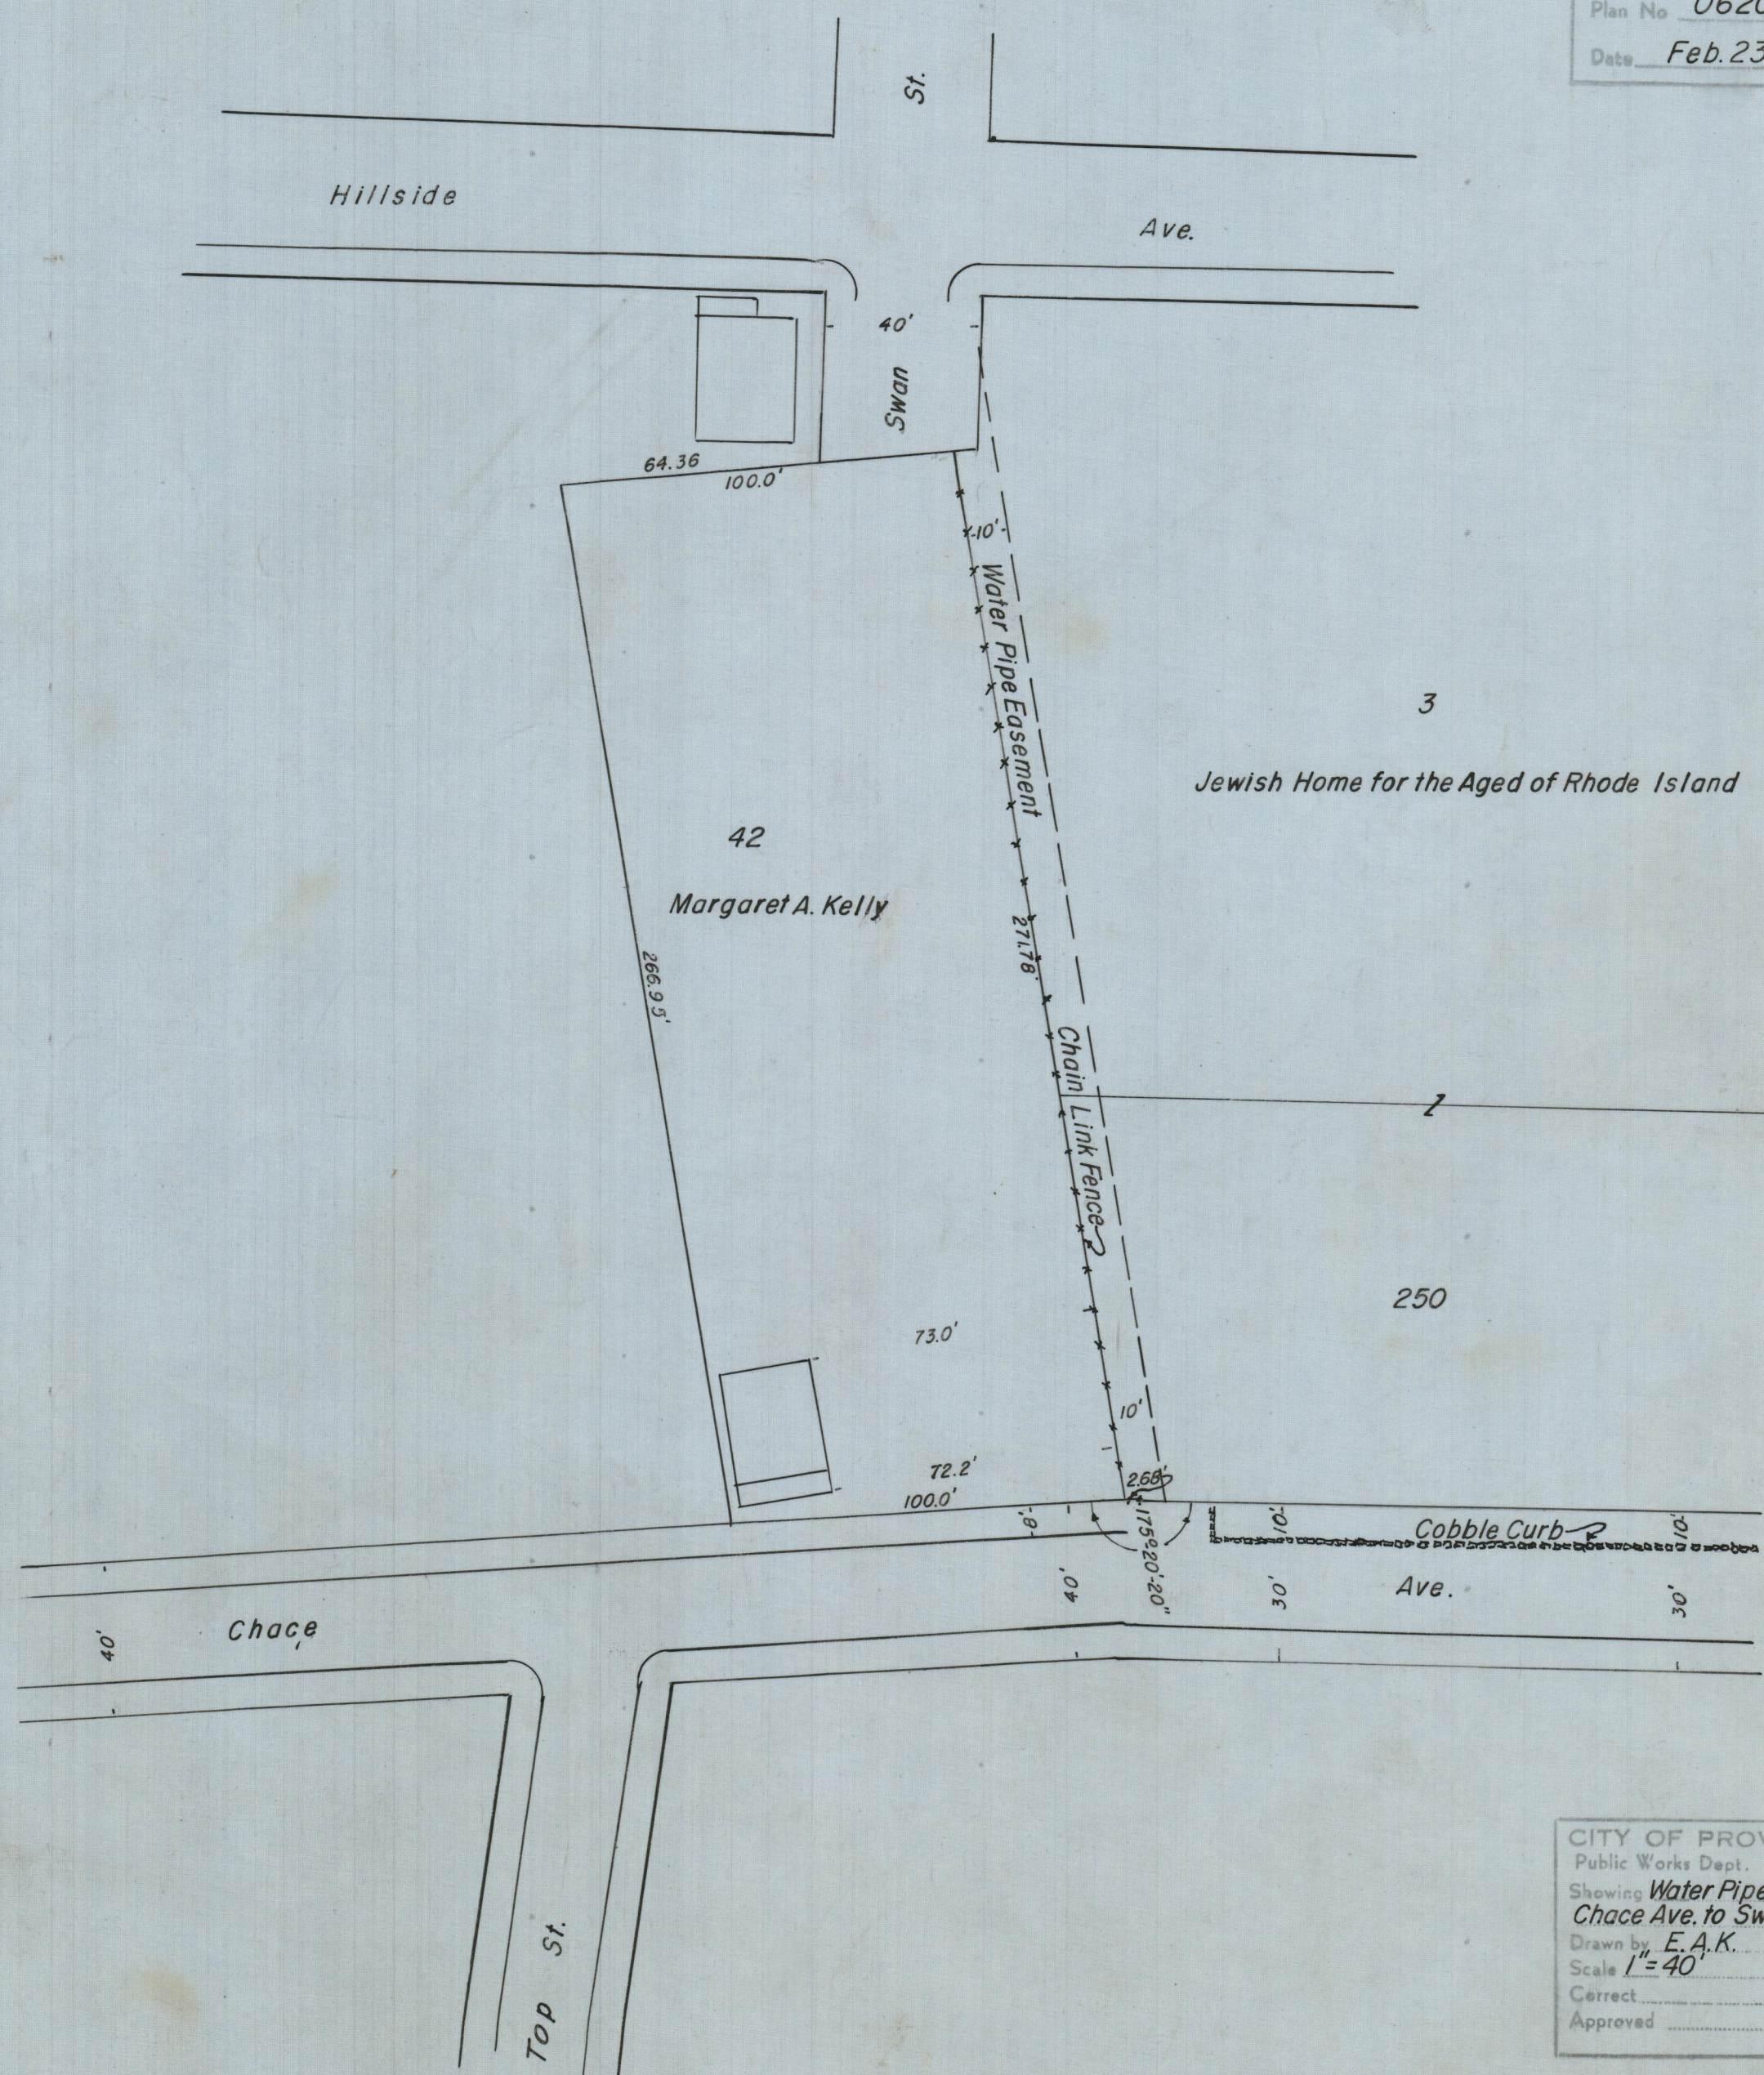

CITY OF PROVIDENCE, R. I.  
 Public Works Dept. - Engineering Office  
 Showing Water Pipe Easement  
 Chace Ave. to Swan St.  
 Drawn by E.A.K. Checked by J.P.K.  
 Scale 1" = 40' Date Feb. 23, 1960  
 Correct Associate Engr.  
 Approved CHIEF ENGINEER