
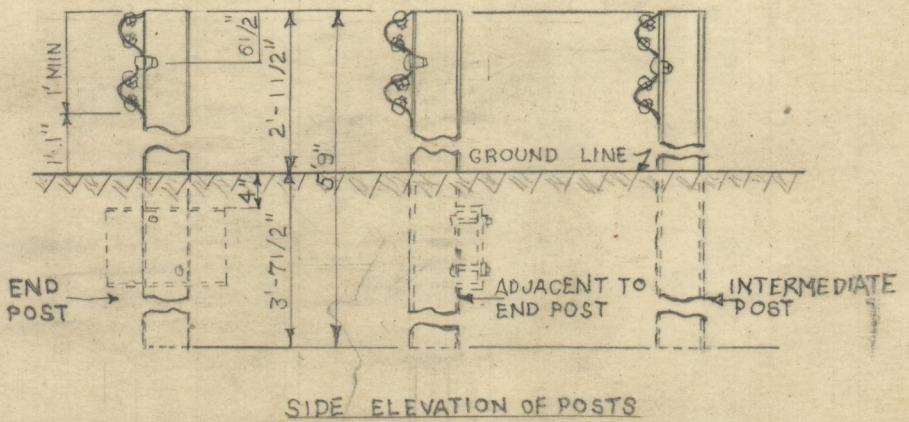
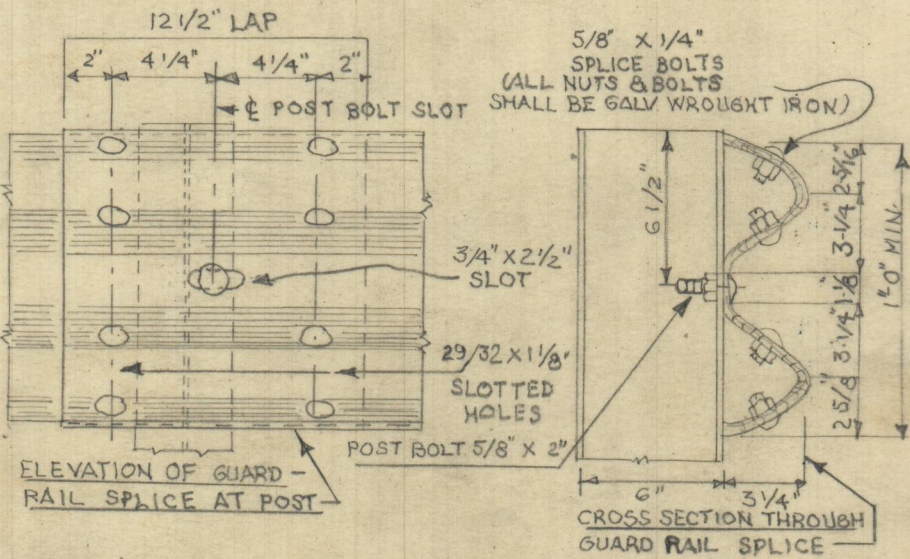


PROVIDENCE, R. I.
 P. W. DEPT. - ENGINEERING OFFICE
 CITY PROPERTY SECTION
 Plan No 062480
 Date APRIL 1, 1963

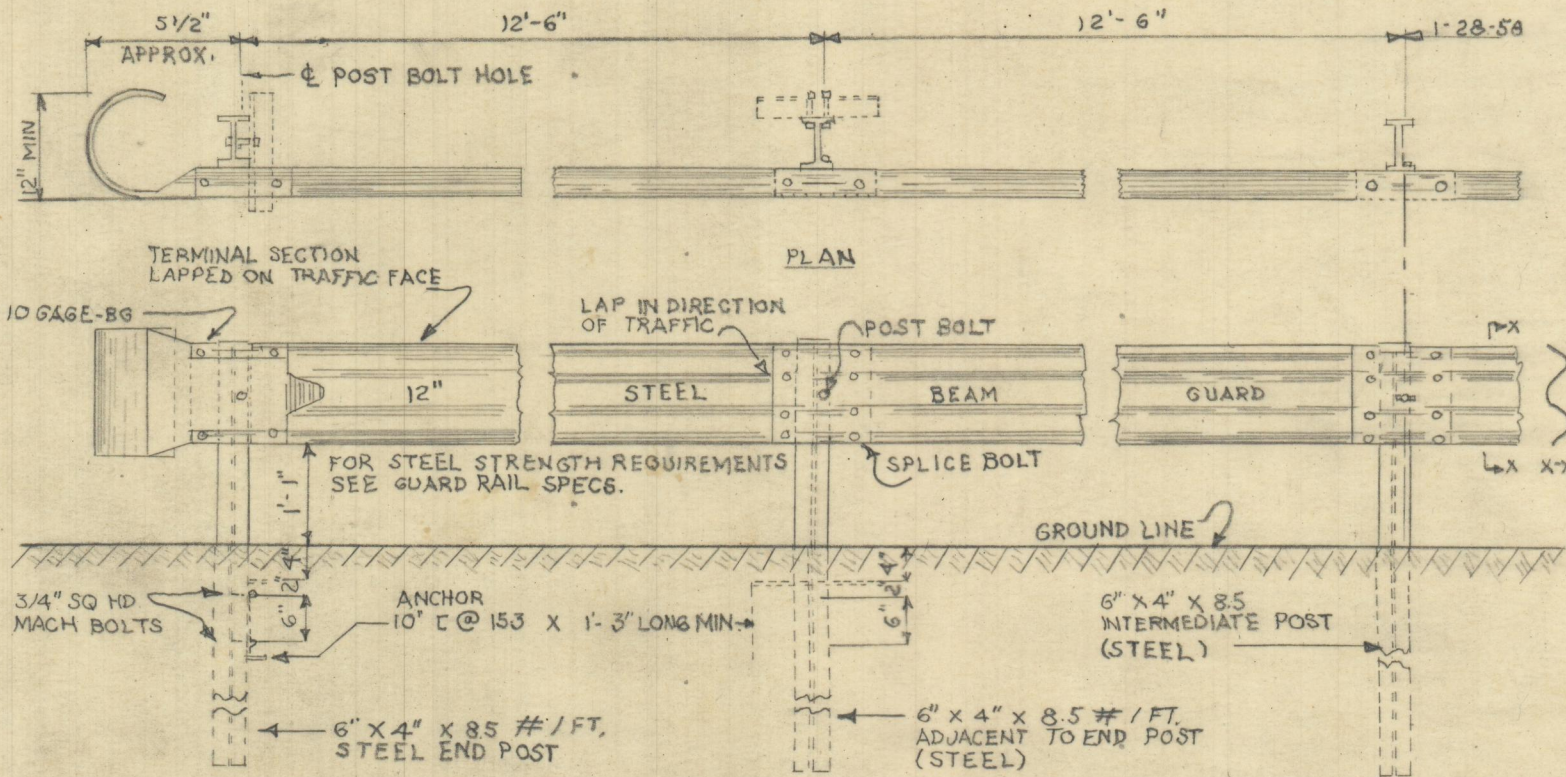

CITY OF PROVIDENCE, R. I.
 Public Works Dept. - Engineering Office
 Showing 12" STANDARD STEEL
 GUARD RAIL
 Drawn by W. J. B. Checked by E. F. T.
 Scale Not To SCALE Date 4/1/63
 Correct *[Signature]* Associate Eng.
 Approved *[Signature]* CHIEF ENGINEER