
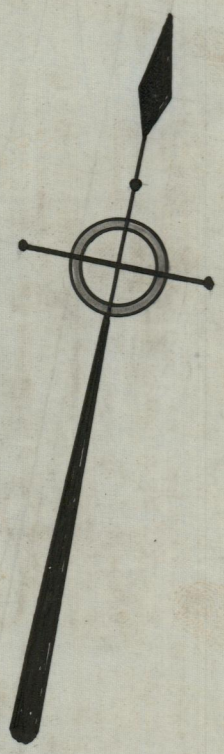


AUGUST 12, 1942

059150

SUGGESTED PLAN FOR RELIEVING CONGESTED CONDITIONS OF DEAD END STREETS

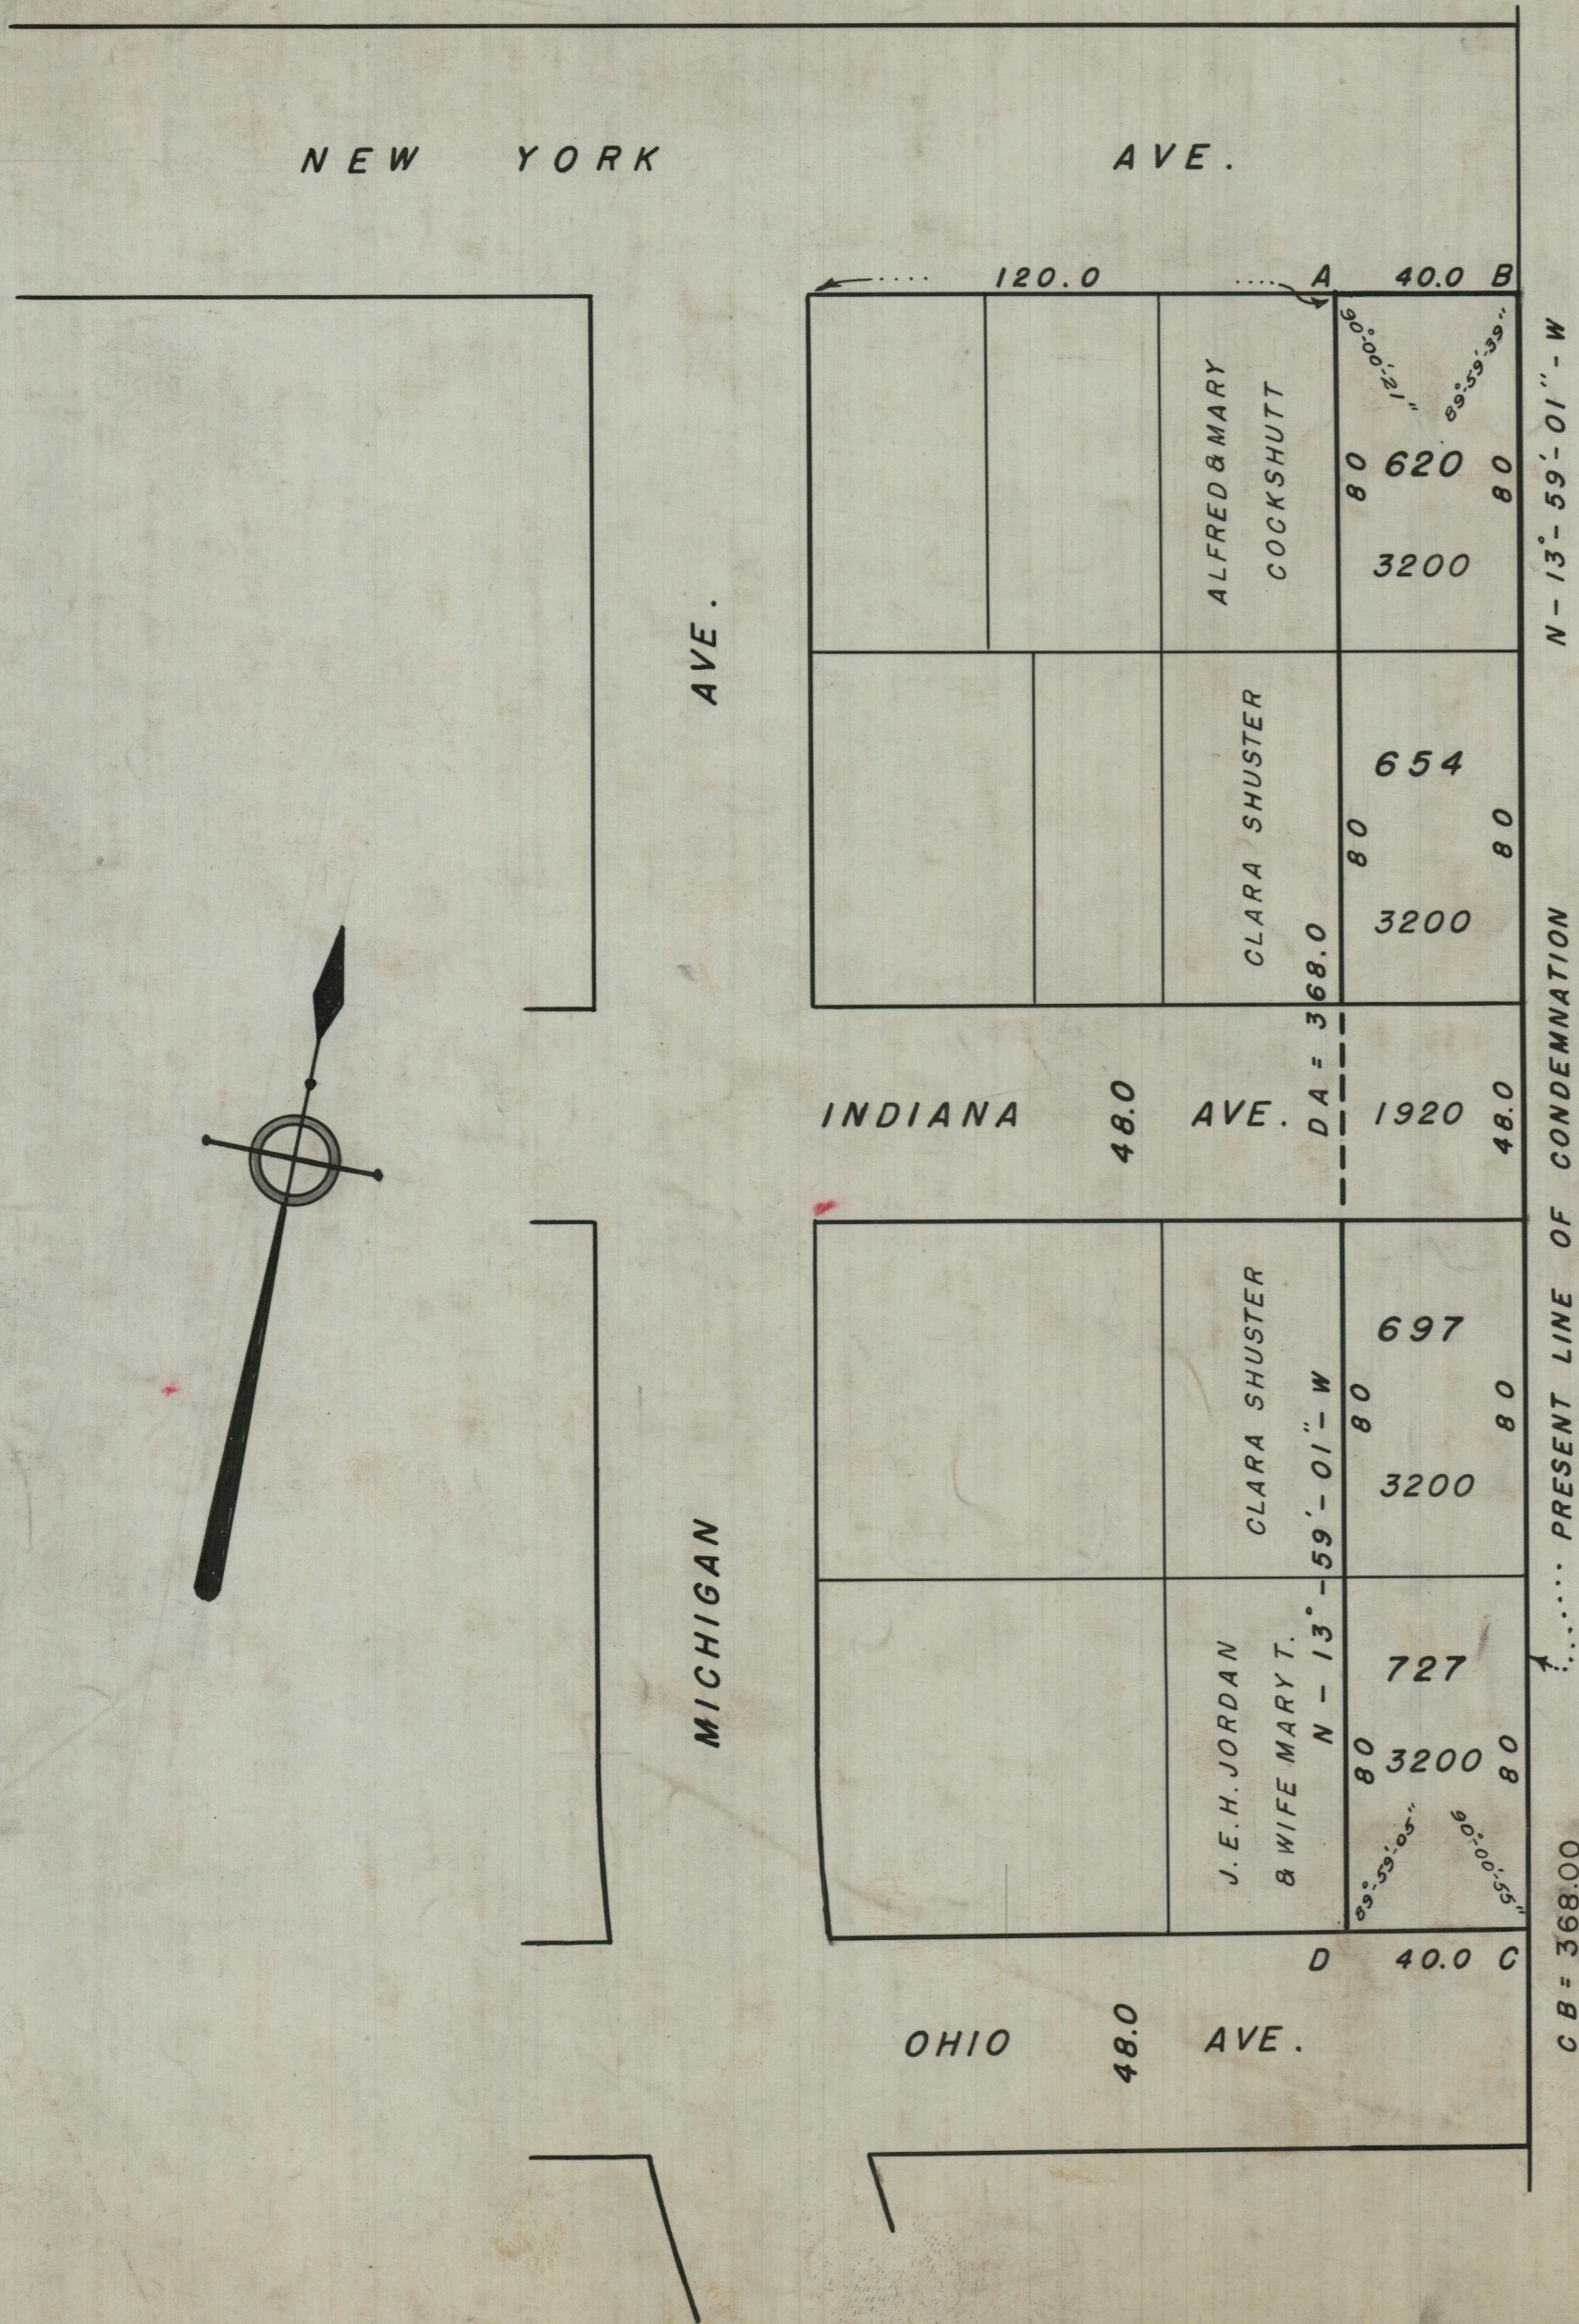

UNITED STATES OF AMERICA

PLAT	LOT	OWNERS - WITHOUT ADMITTING TITLE
87	620	CLARA SHUSTER
	654	" "
	697	" "
	727	JAMES E.H. JORDAN & WIFE MARY T.
		PLATTED STREET-(INDIANA AVE.)

CITY OF PROVIDENCE
ENGINEERING DEPARTMENT
Showing PROPOSED HIGHWAY

Drawn by REID Checked by SEANE
Scale 1"=40' Date Aug. 12, 1942
Corrected by Frank J. Moran Asst. Eng.
Approved Frank J. Moran City Eng.