



Res # 14 rev'd 1-10-66

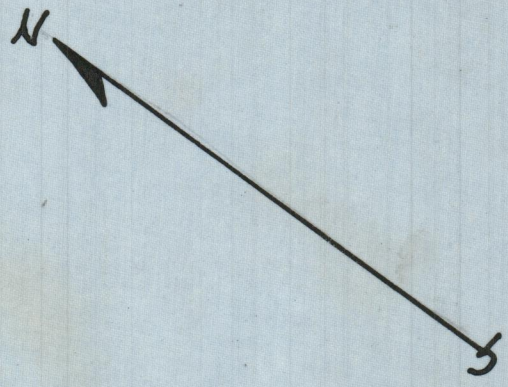

PROVIDENCE, R. I.
 P. W. DEPT. - ENGINEERING OFFICE
 STREET LINE SECTION
 Plan No. 062071
 Date October 18, 1965

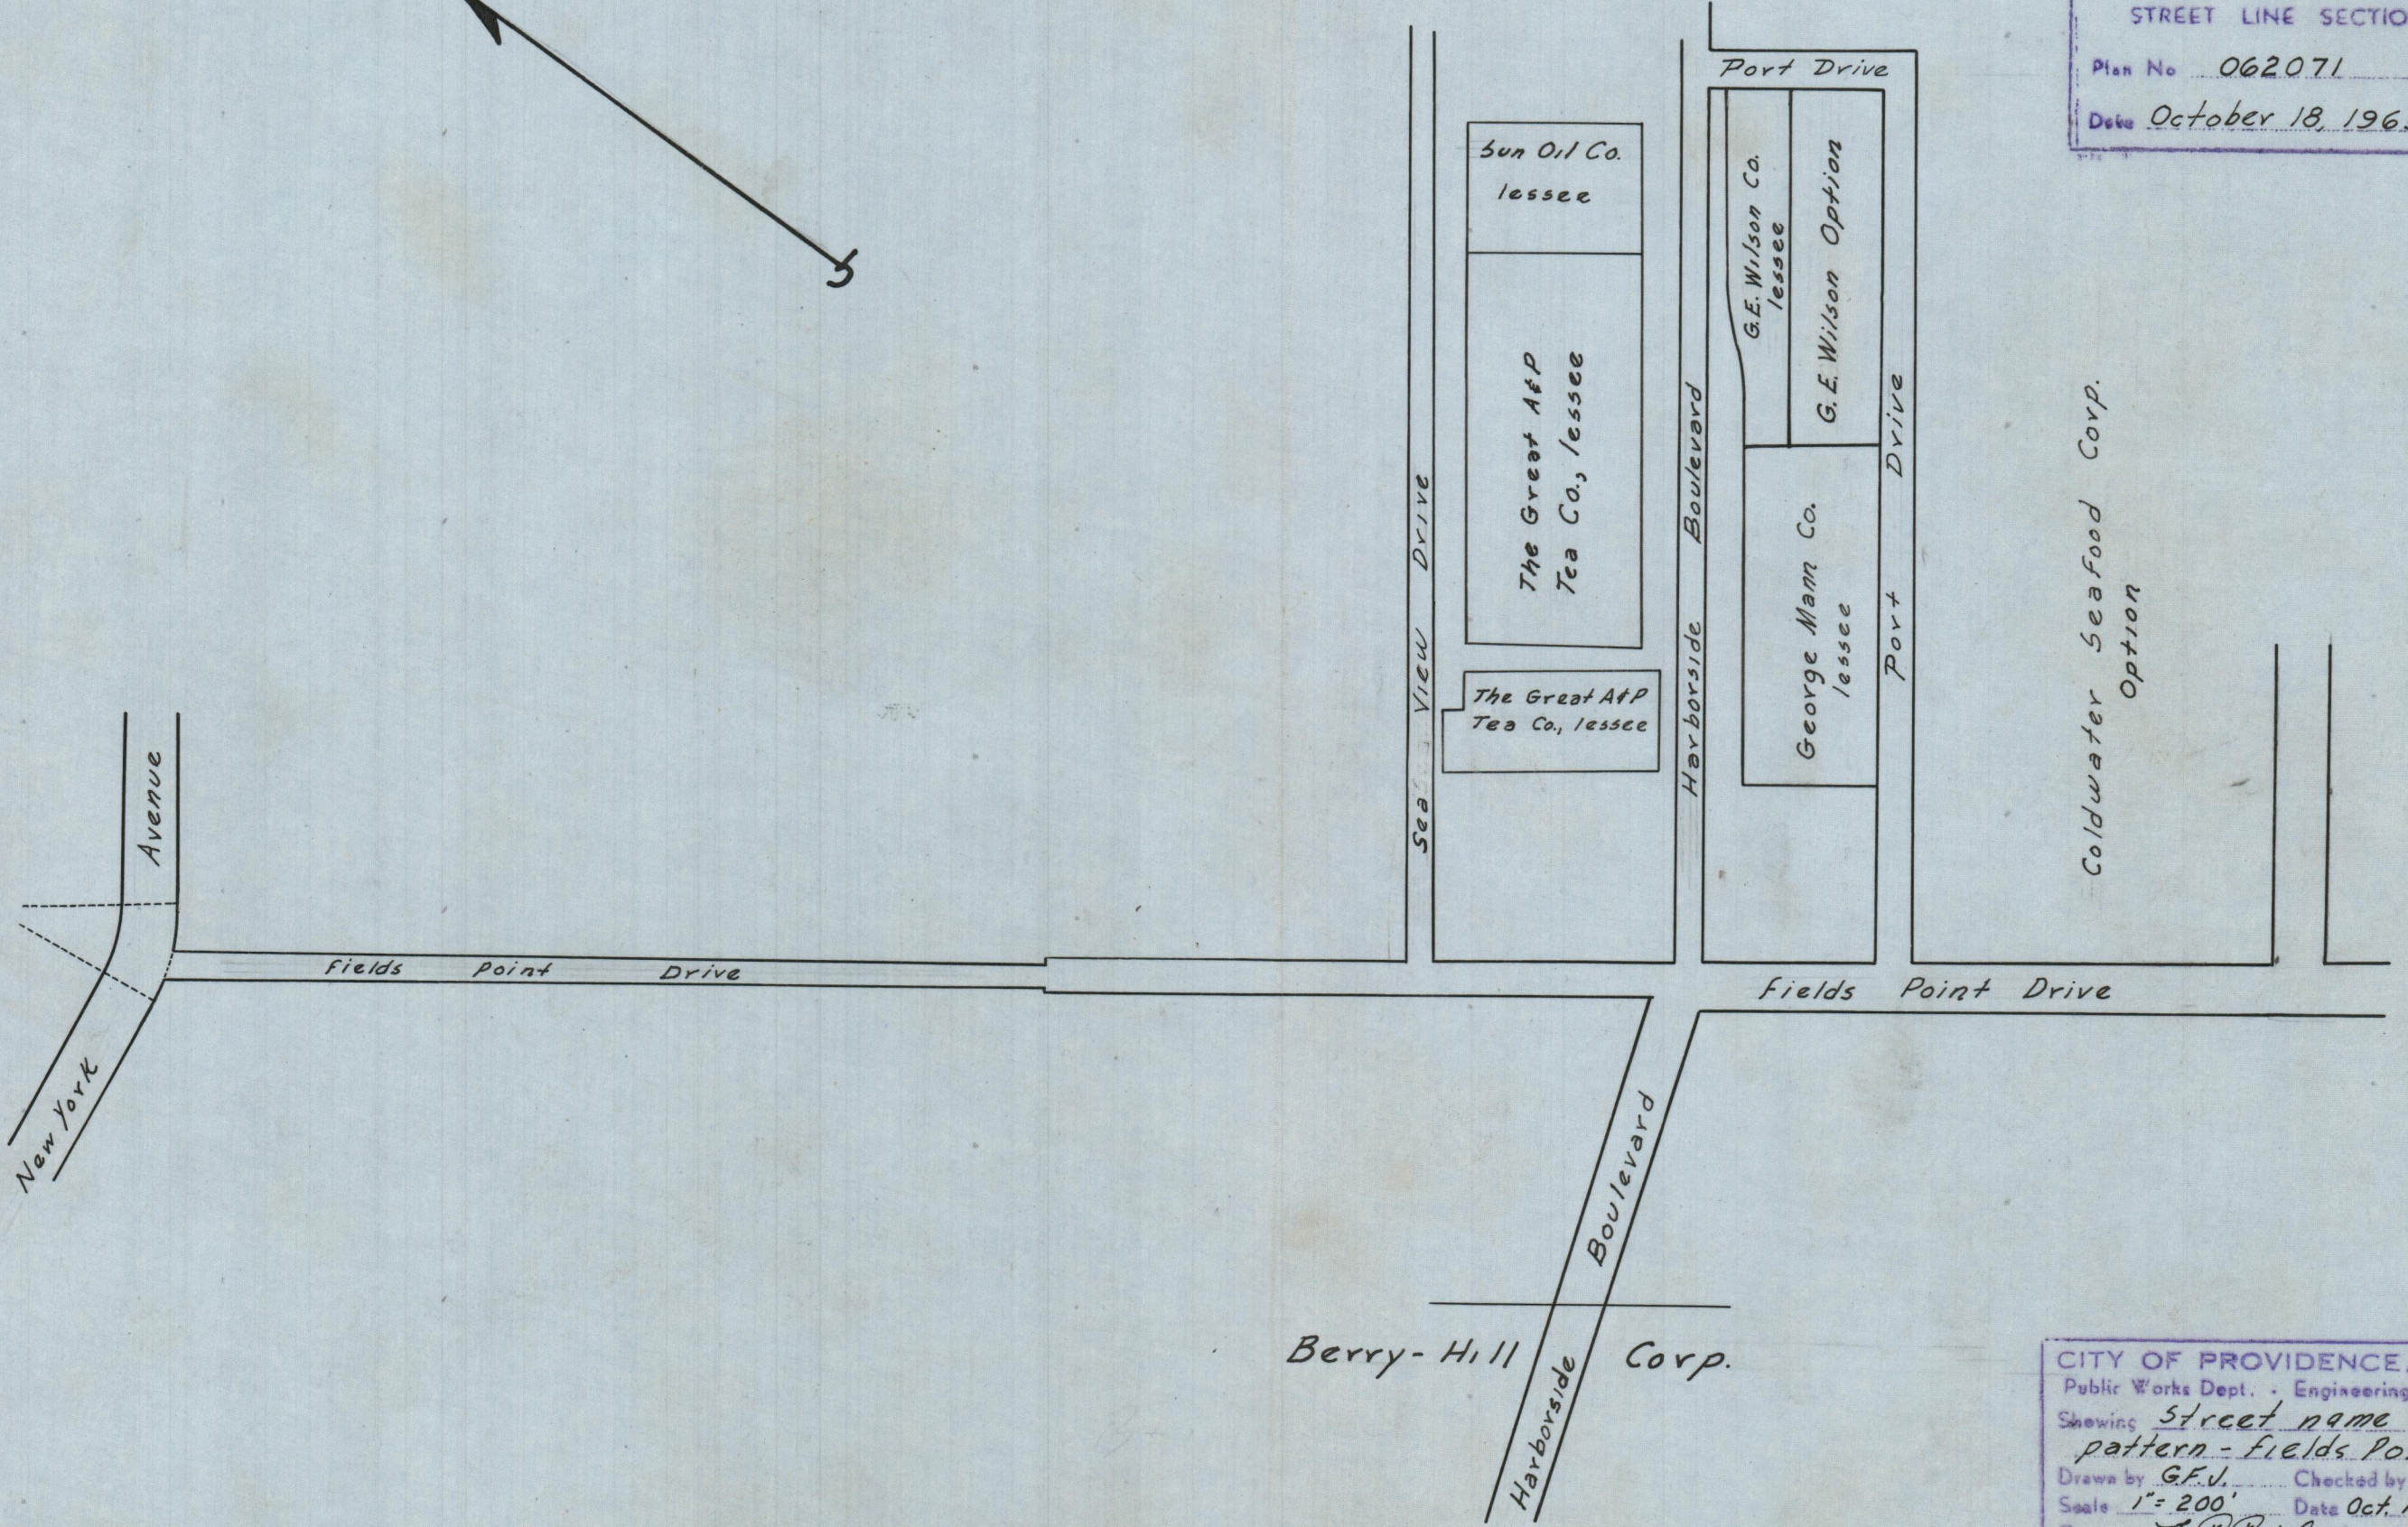

CITY OF PROVIDENCE, R. I.
 Public Works Dept. - Engineering Office
 Showing street name
pattern - Fields Point
 Drawn by G.F.V. Checked by L.P.R.
 Scale 1" = 200' Date Oct. 18, 1965
 Correct [Signature] Associate Engr.
 Approved Robert B. Strong
 CHIEF ENGINEER