


PROVIDENCE, R. I.
 P. W. DEPT. - ENGINEERING OFFICE
 STREET LINE SECTION
 File No 063428
 Date March 16, 1971

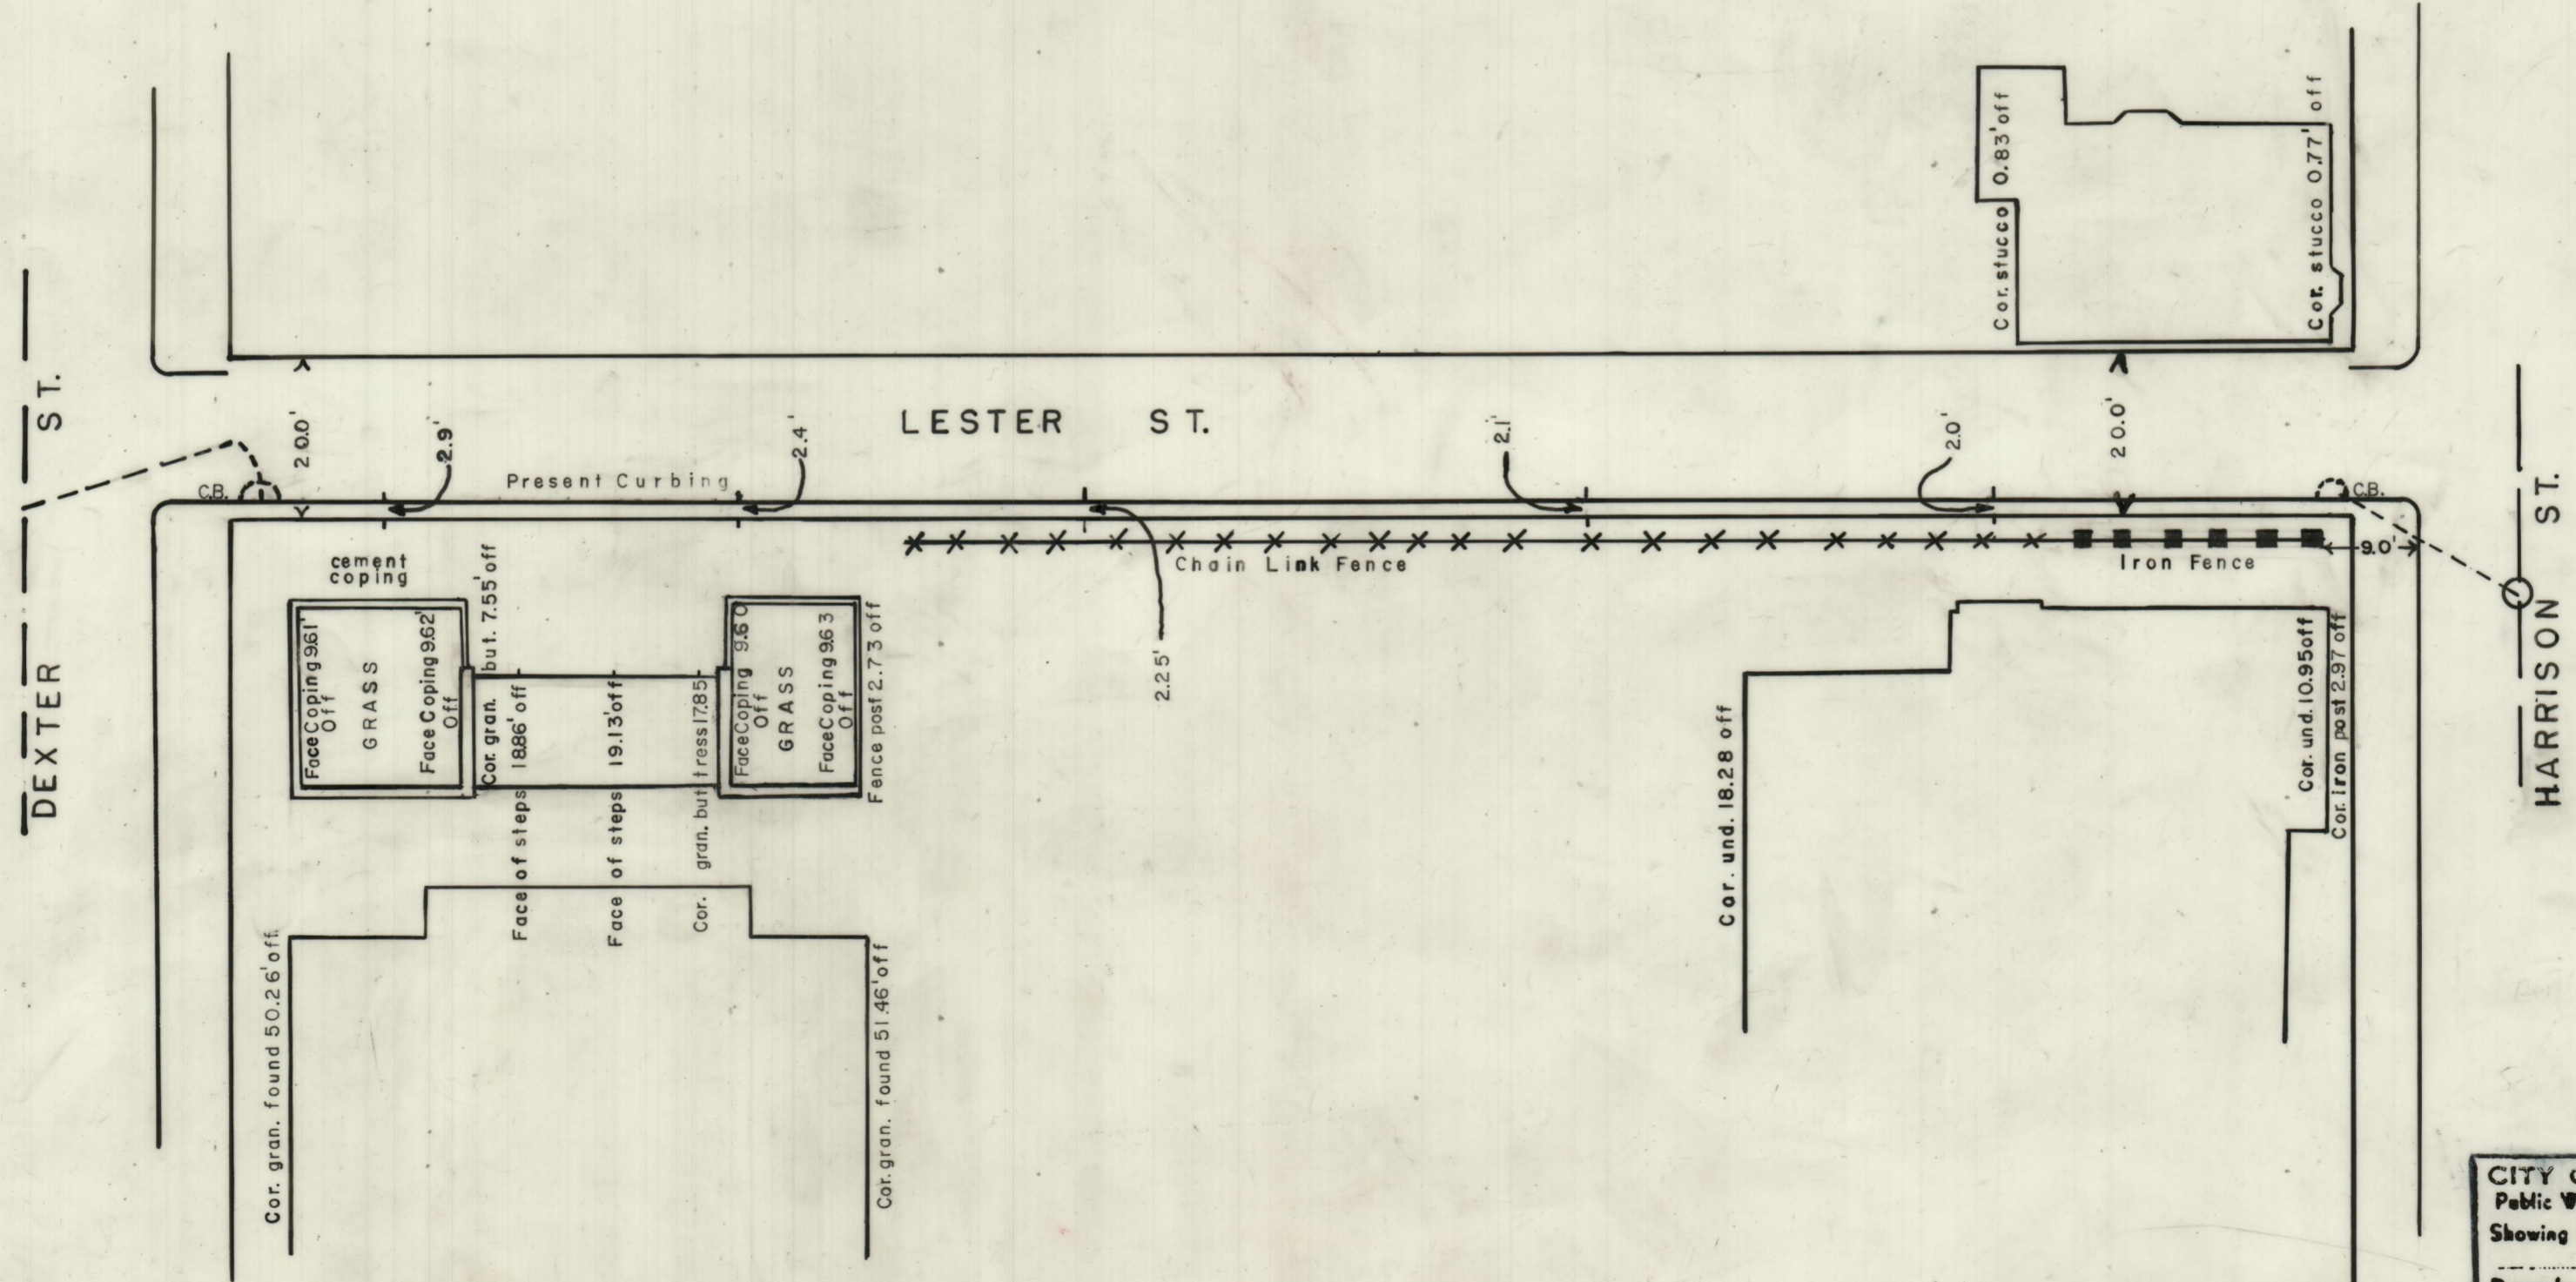

CITY OF PROVIDENCE, R. I.
 Public Works Dept. - Engineering Office
 Showing Buildings on Lester St.
 Drawn by R. Gentile Checked by J.C.R.
 Scale 1" = 20' Date 3/16/71
 Correct Associate Engr.
 Approved CHIEF ENGINEER