


PROVIDENCE, R. I.
 P. W. DEPT. - ENGINEERING OFFICE
 STREET LINE SECTION
 Plan No 063442
 Date March 19, 1971

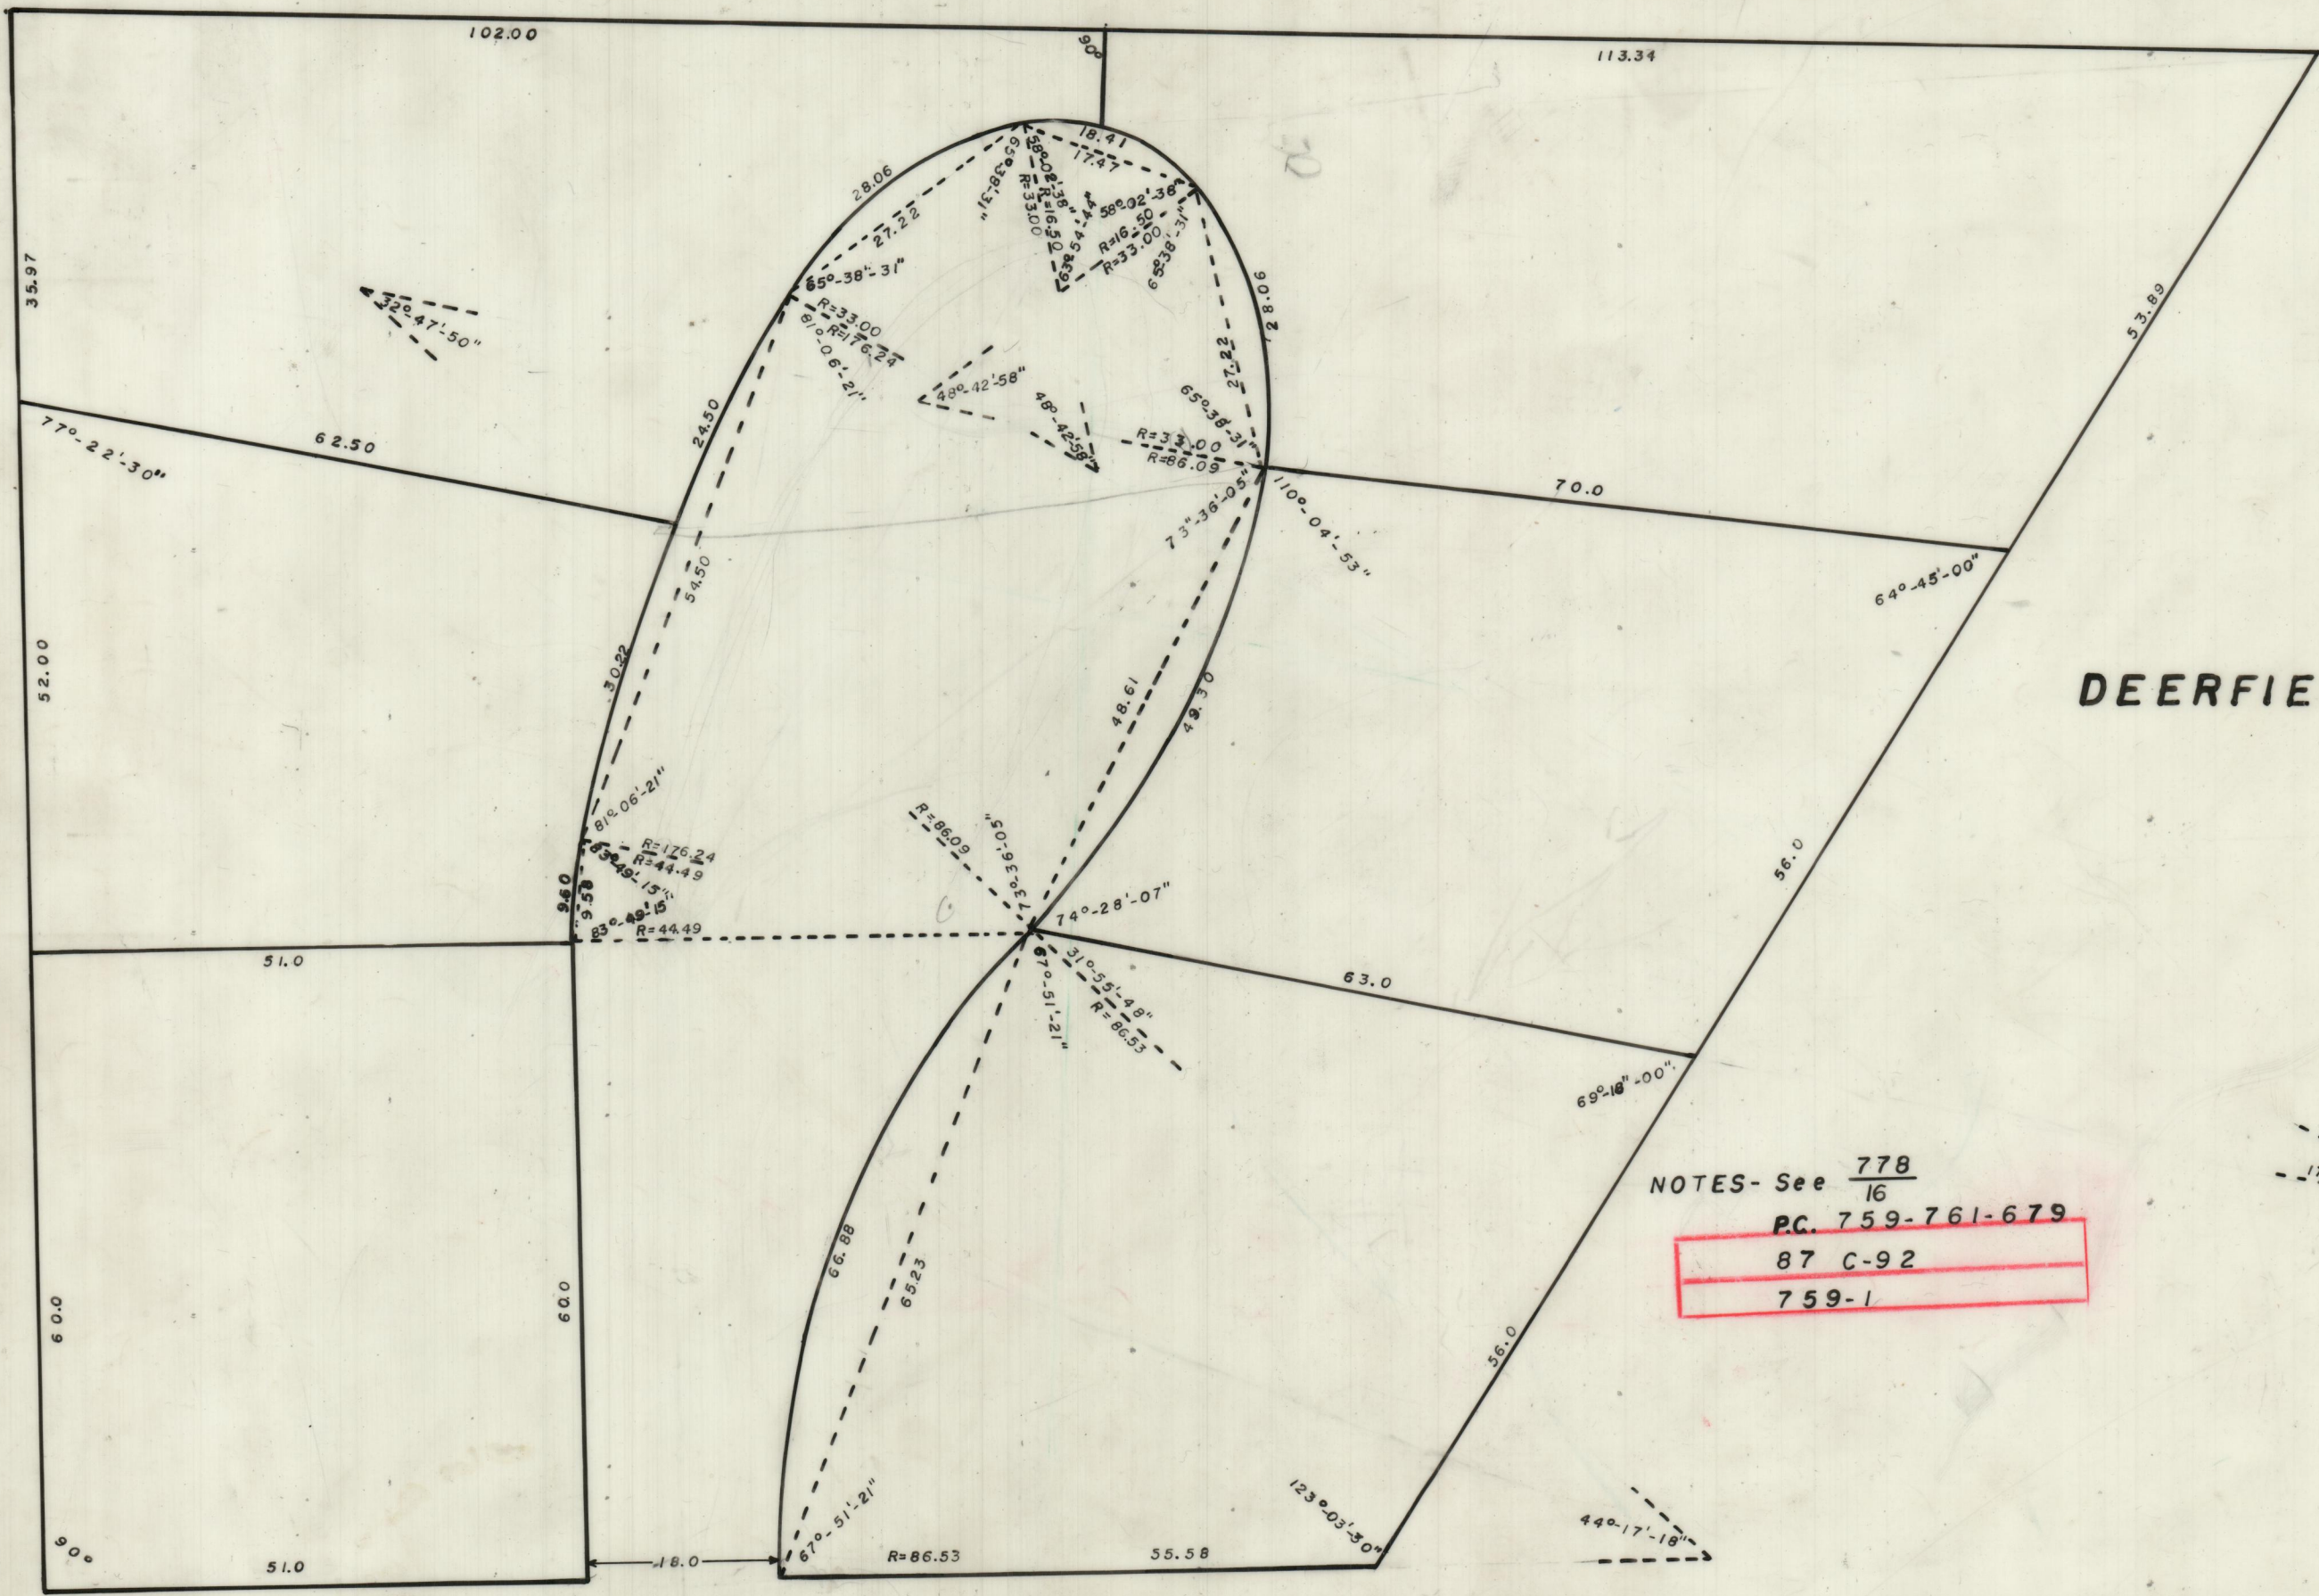

DEERFIELD TERRACE

ALGER AVENUE

NOTES- See 778
16
PC. 759-761-679
87 C-92
759-1

CITY OF PROVIDENCE, R. I.
 Public Works Dept. - Engineering Office
 Showing Lots on Deerfield Terrace
 Drawn by R. Gentile Checked by J.C.R.
 Scale 1" = 16' Date 3/19/71
 Corrected Associate Eng.
 Approved: *[Signature]*
 CHIEF ENGINEER