


PROVIDENCE, R. I.
 P. W. DEPT. - ENGINEERING OFFICE
 STREET LINE SECTION
 Plan No. 063450
 Date March 31, 1971



CHACE AVE.

AVE.

HILLSIDE

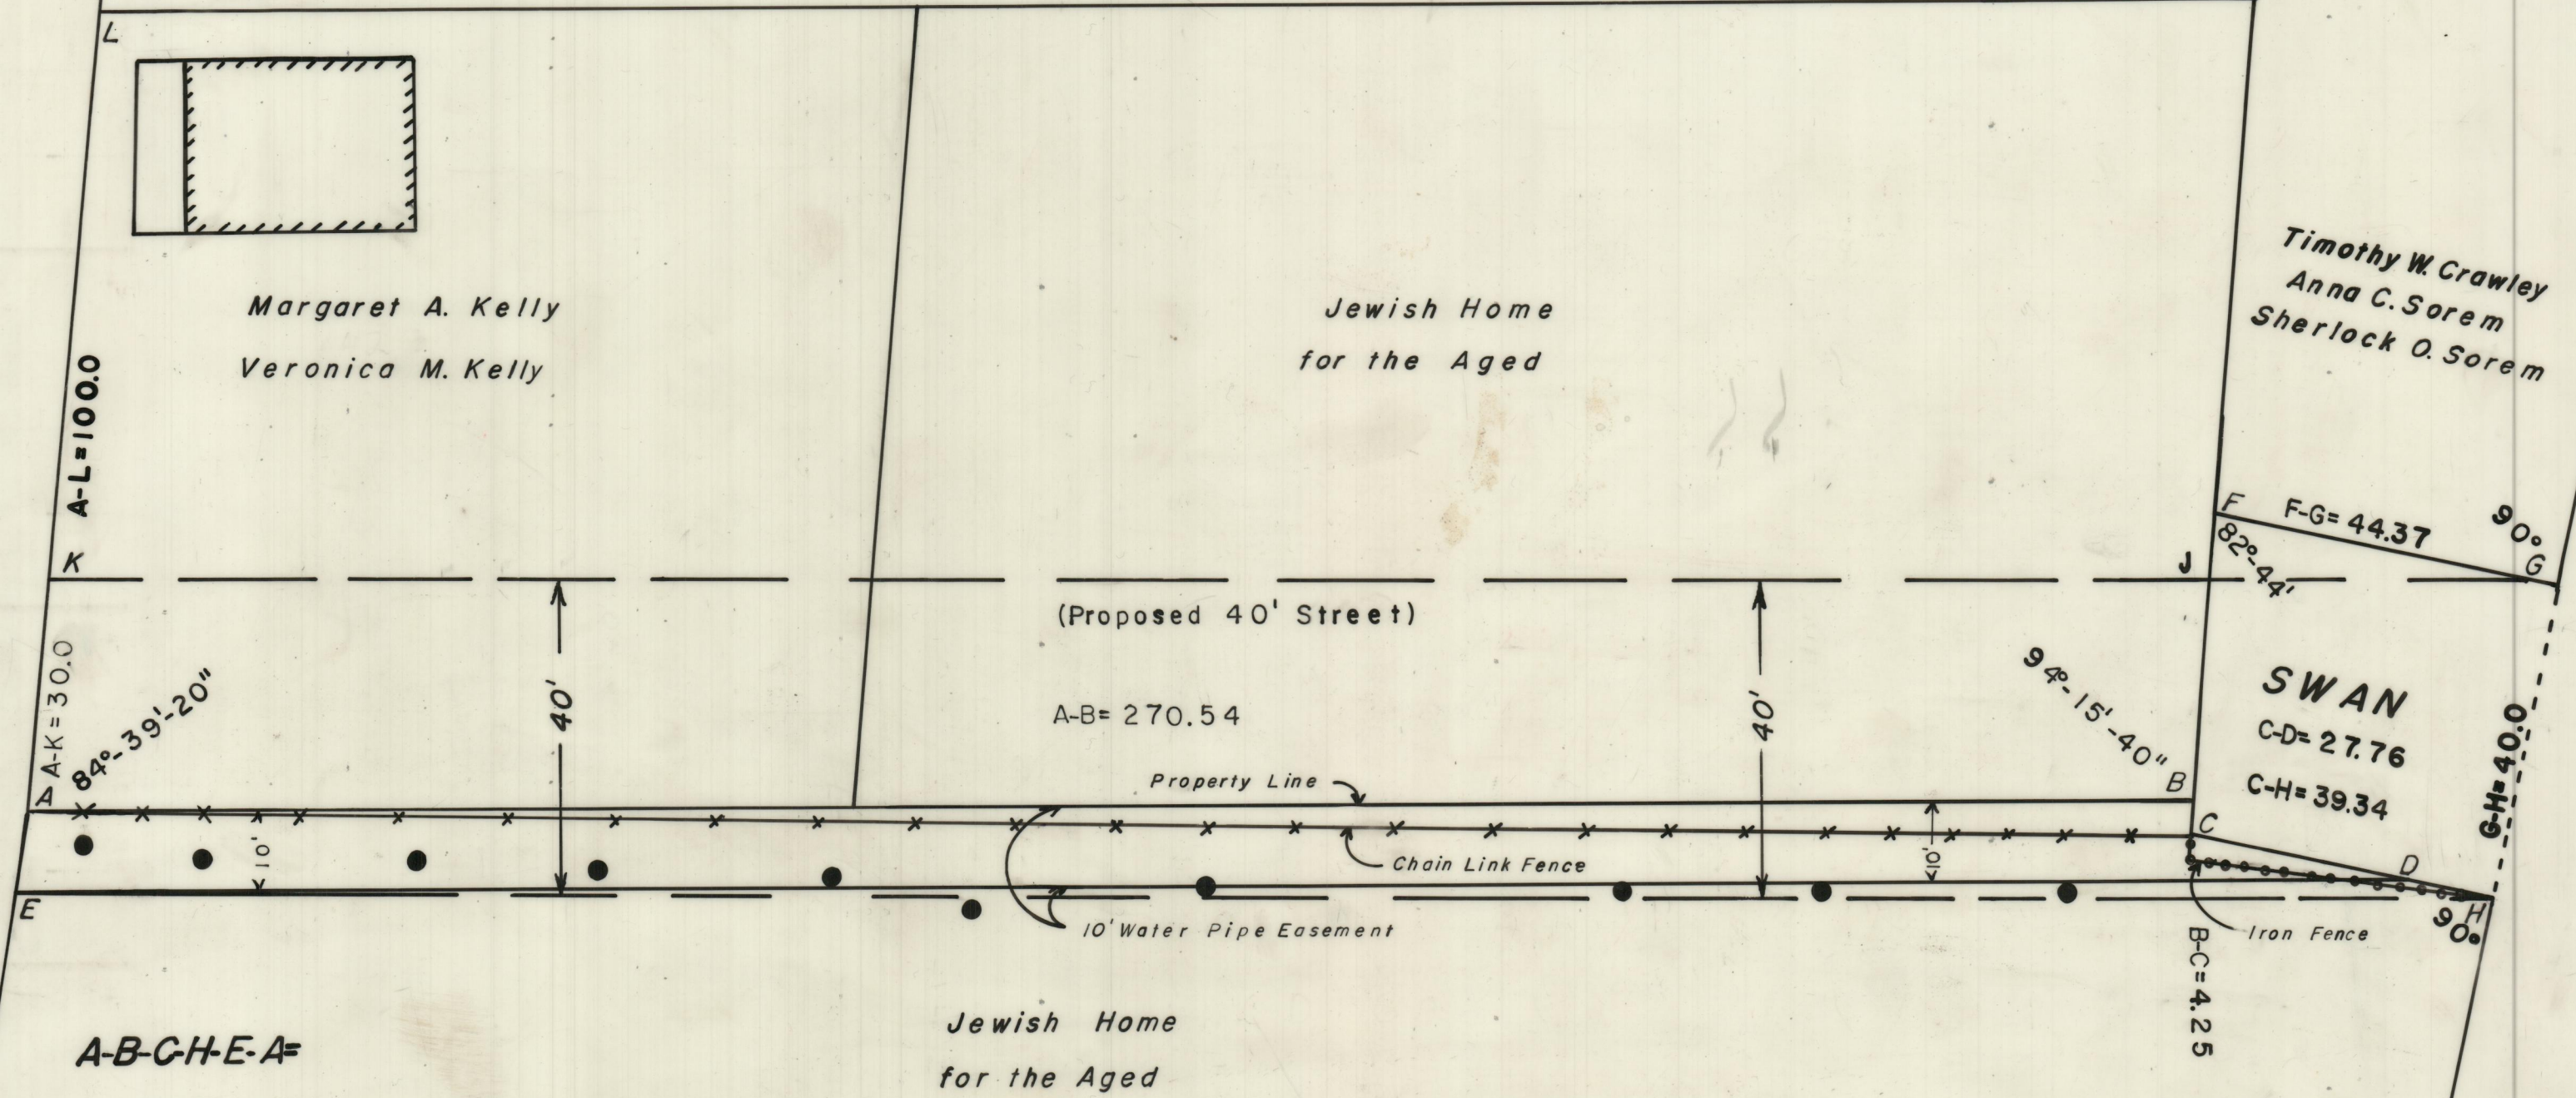

A-B-C-H-E-A
 ● = Indicates Tree

CITY OF PROVIDENCE, R. I.
 Public Works Dept. - Engineering Office
 Showing Proposed Extension
 Of Swan Street
 Drawn by R. Gentile Checked by L. D. A.
 Scale 1" = 20' Date 3/31/71
 Corrected _____ Associate Eng.
 Approved _____