

PROVIDENCE, R. I.
 P. W. DEPT. - ENGINEERING OFFICE
 CITY PROPERTY SECTION
 Plan No. 063896
 Date February 6, 1975

CITY of PROVIDENCE

India Point Park

RIVER

CITY LINE

CITY of EAST PROVIDENCE


Remove & Dispose
 Existing Fender
 Piles —

Remove & Dispose
 Existing Cribwork

SEEKONK

INDIA POINT BRIDGE

CITY LINE

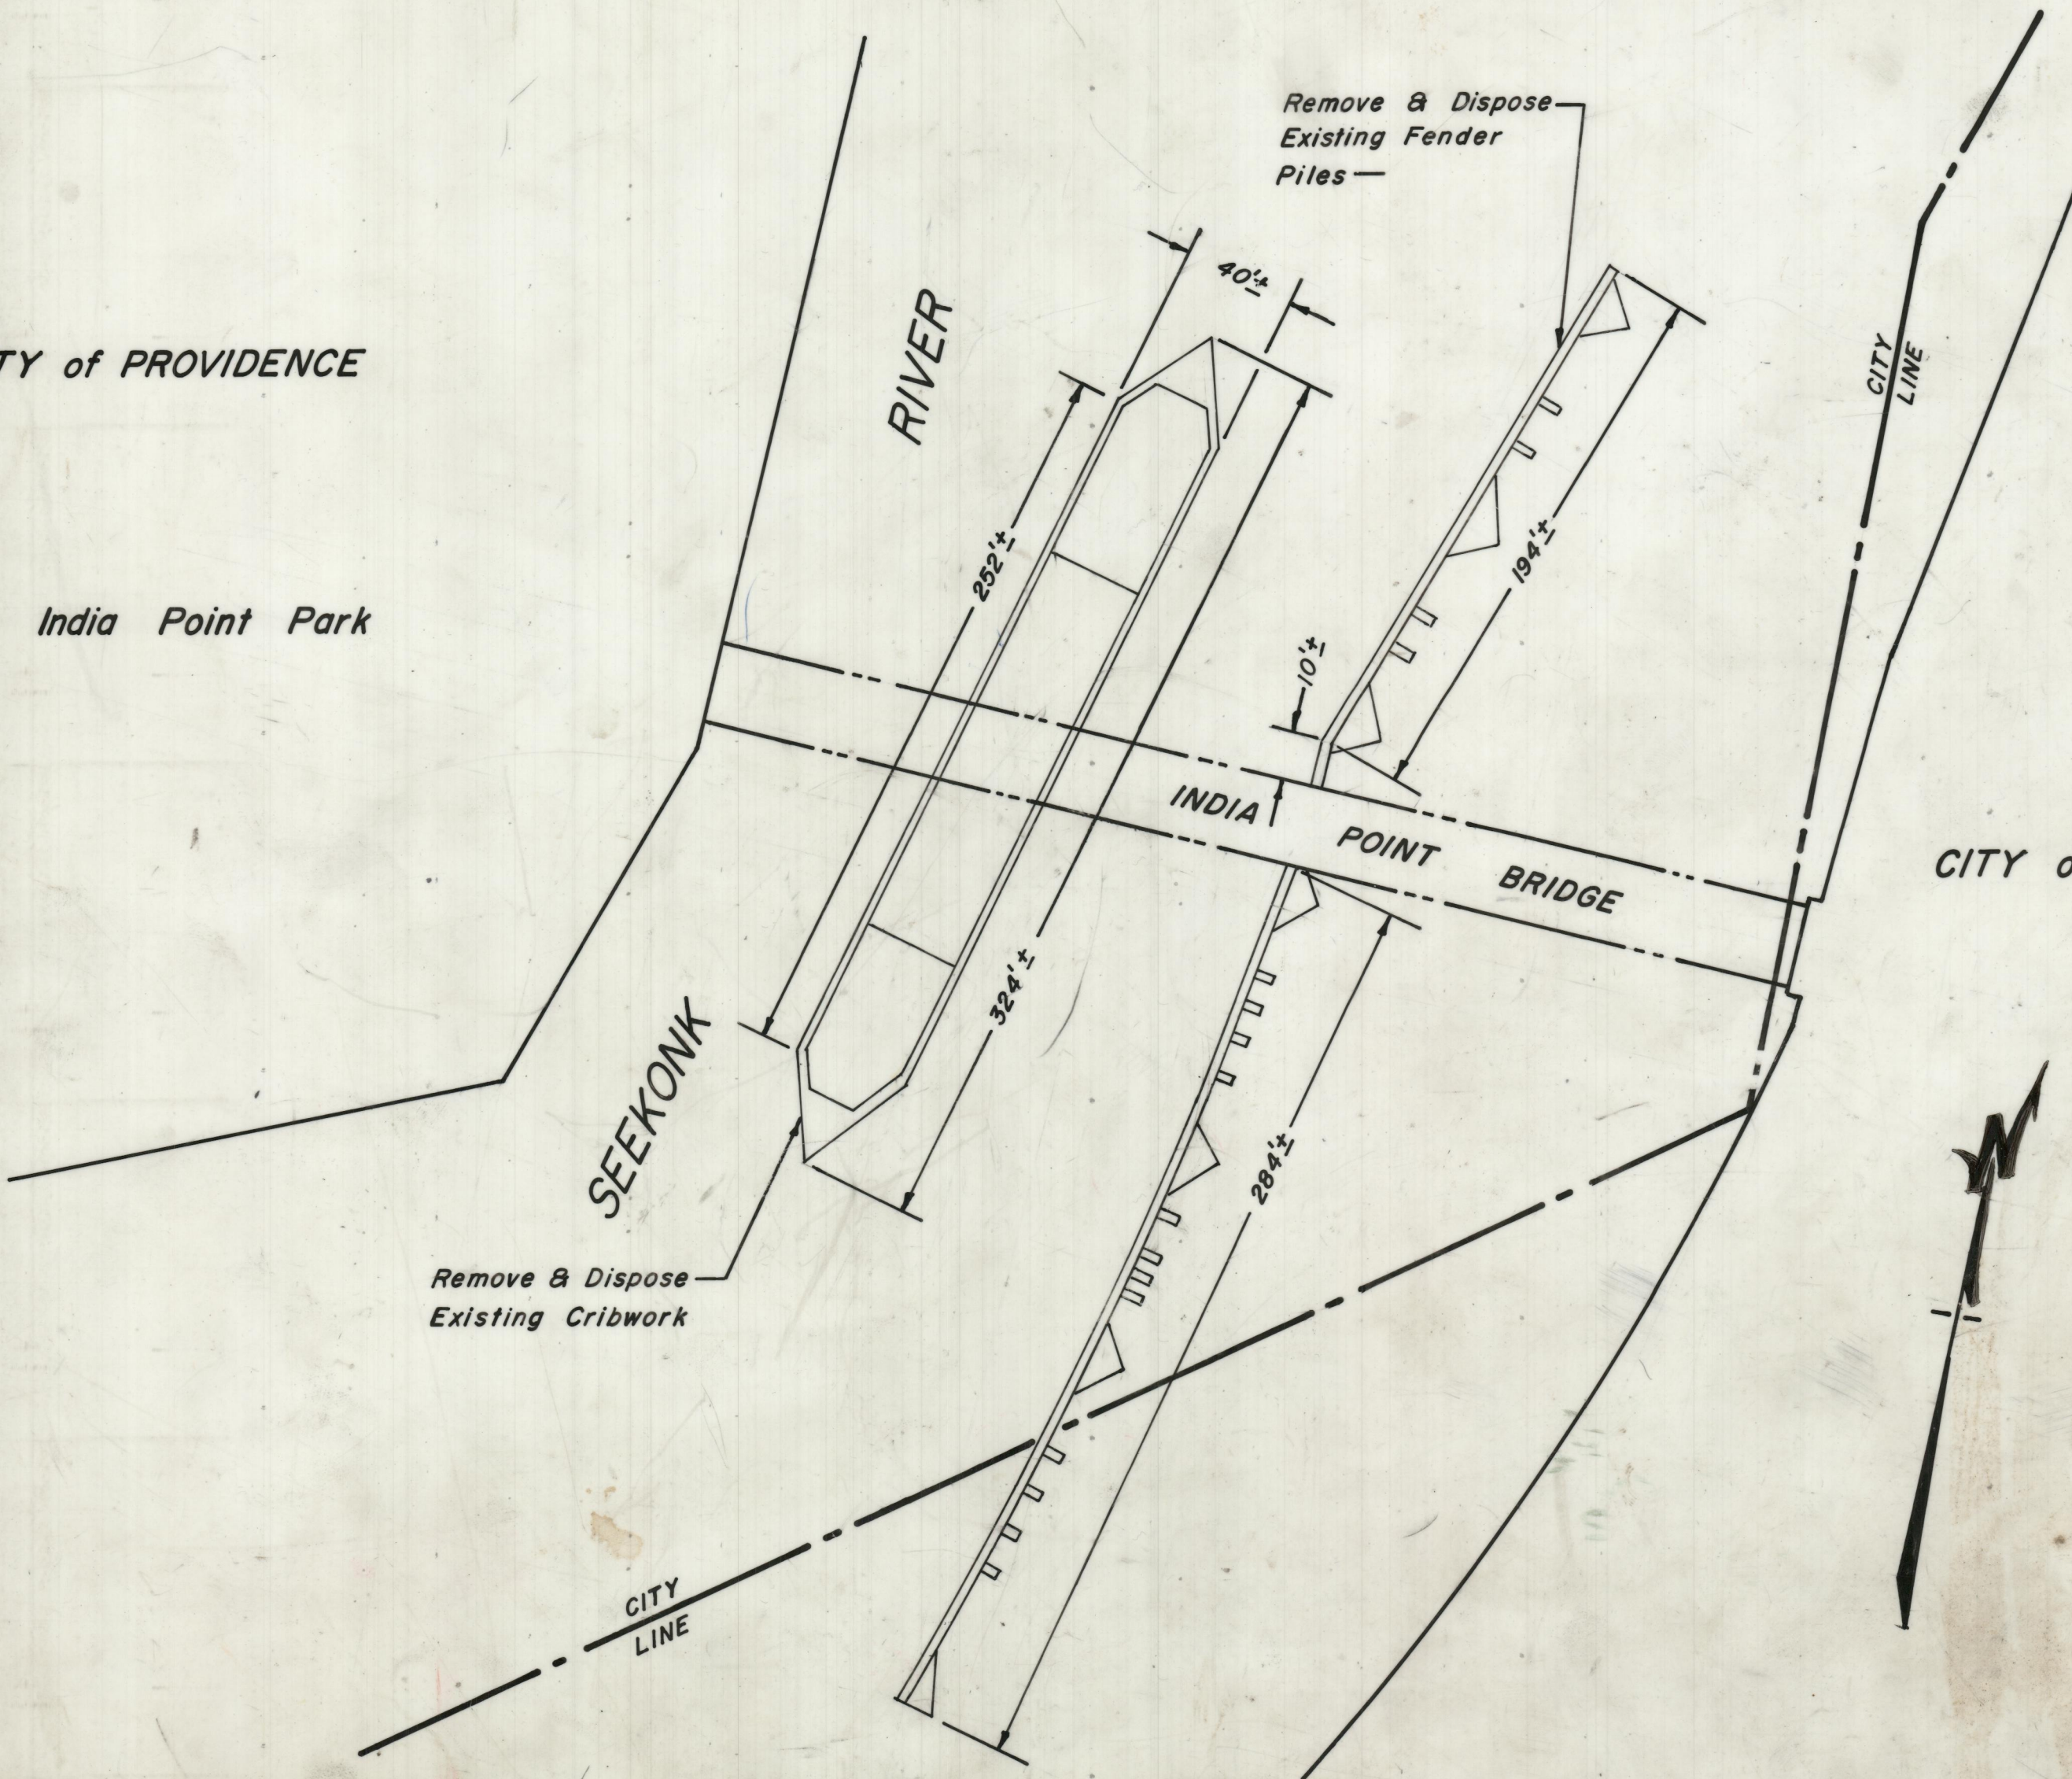

CITY OF PROVIDENCE, R. I.
 Public Works Dept. - Engineering Office
 Showing India Point Bridge Demolition
 (Location Plan)
 Drawn by Donofrio Checked by R.J.G.
 Scale Not To Scale Date Feb. 6, 1975
 Corrected by Joseph P. Associates Engr.
 Approved Joseph P. Associates Engr.
 CHIEF ENGINEER