

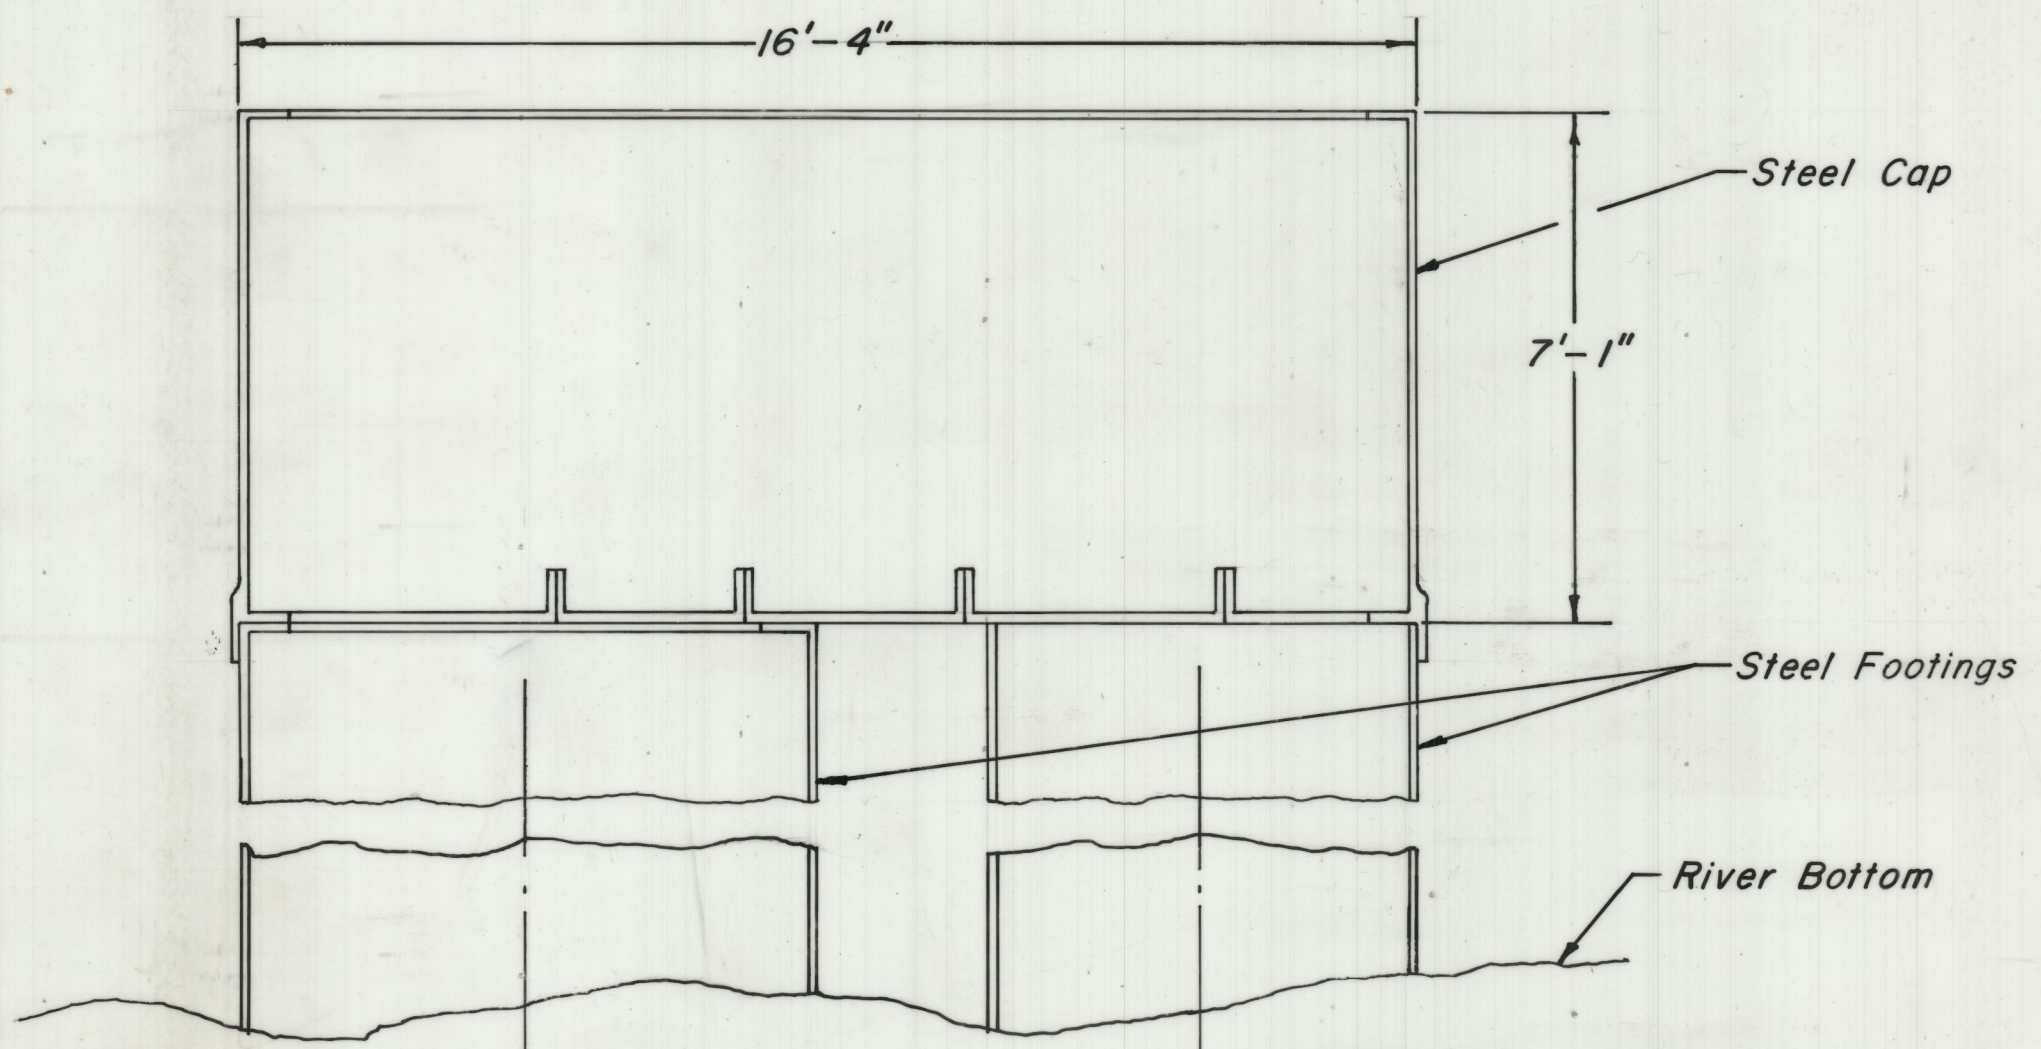


PROVIDENCE, R. I.
 P. W. DEPT. - ENGINEERING OFFICE
 CITY PROPERTY SECTION
 Plan No. 063896
 Date February 6, 1975

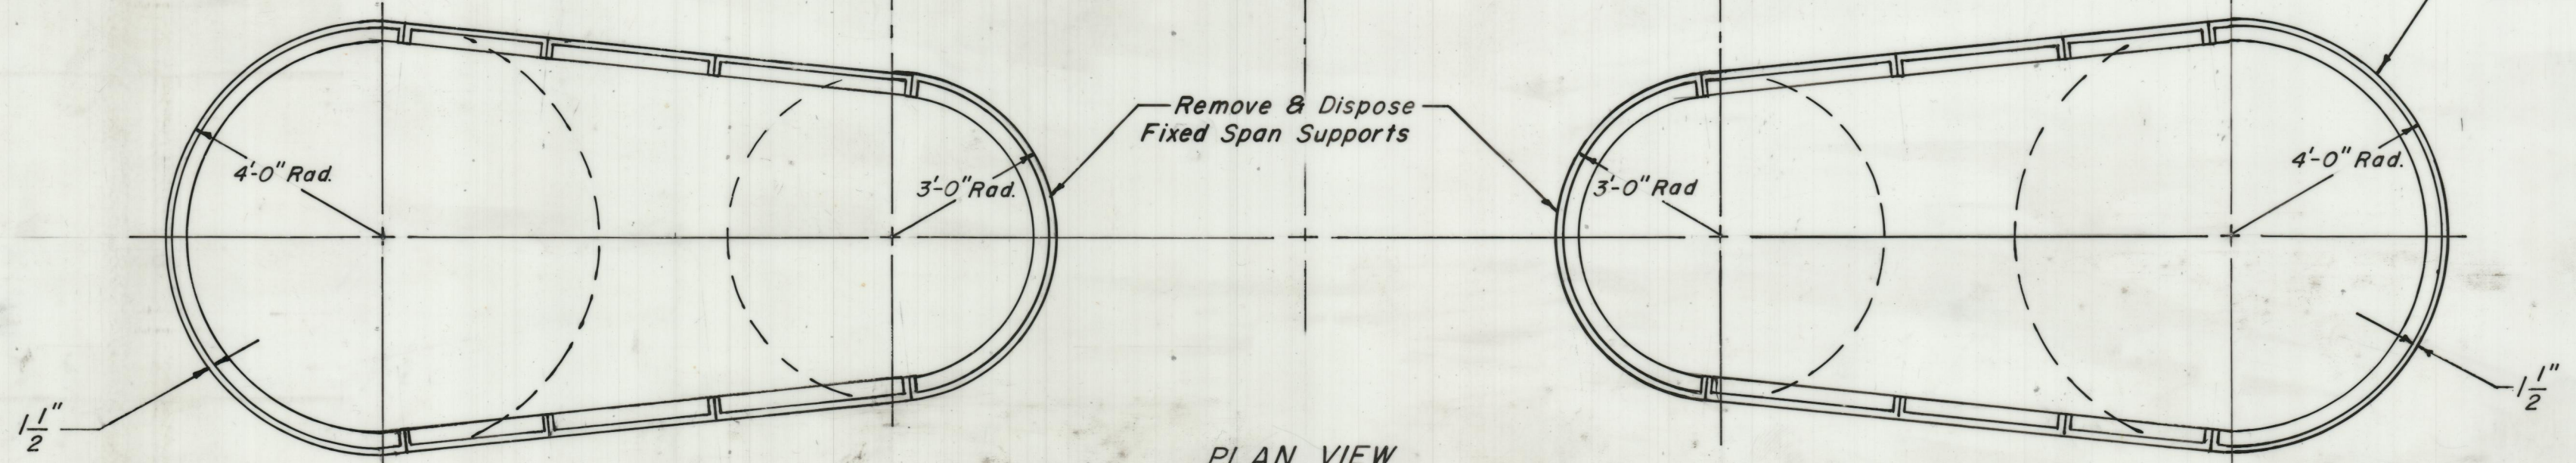

Note
 Open Spaces Completely
 Filled With Concrete.

ELEV.

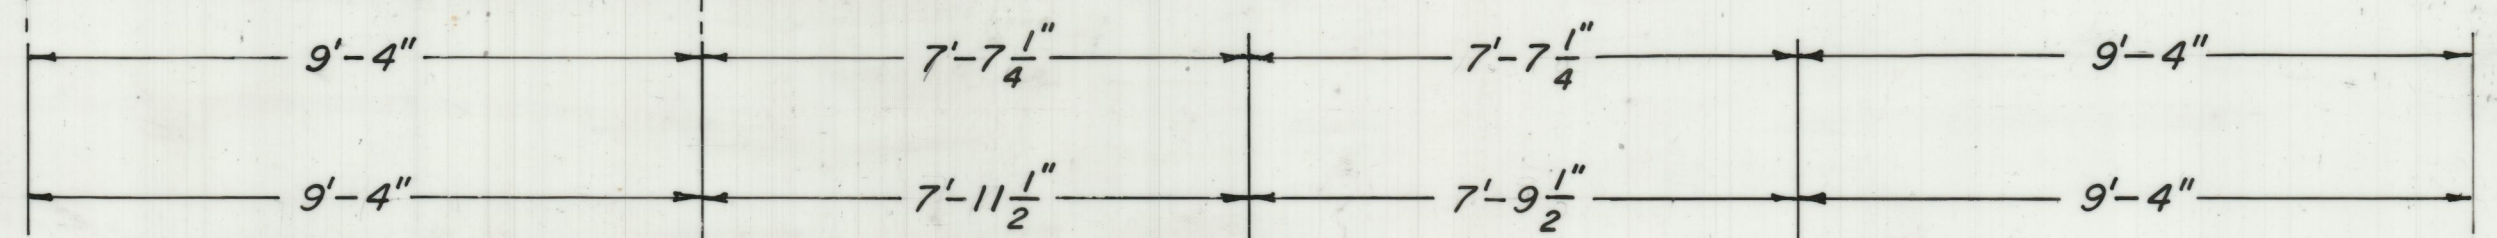

PLAN VIEW
 Fix Span Support

CITY OF PROVIDENCE, R. I.
 Public Works Dept. - Engineering Office
 Showing India Point Bridge Demolition
 (Cylinder Caps)
 Drawn by Donofrio Checked by A.P.
 Scale Not To Scale Date Feb. 6, 1975
 Corrected by Joseph J. Conroy Associate Engr.
 Approved Joseph J. Conroy CHIEF ENGINEER