


**PROVIDENCE, R. I.**  
**P. W. DEPT. - ENGINEERING OFFICE**  
**CITY PROPERTY SECTION**  
 Plan No. \_\_\_\_\_  
 Date JUNE 18, 1975

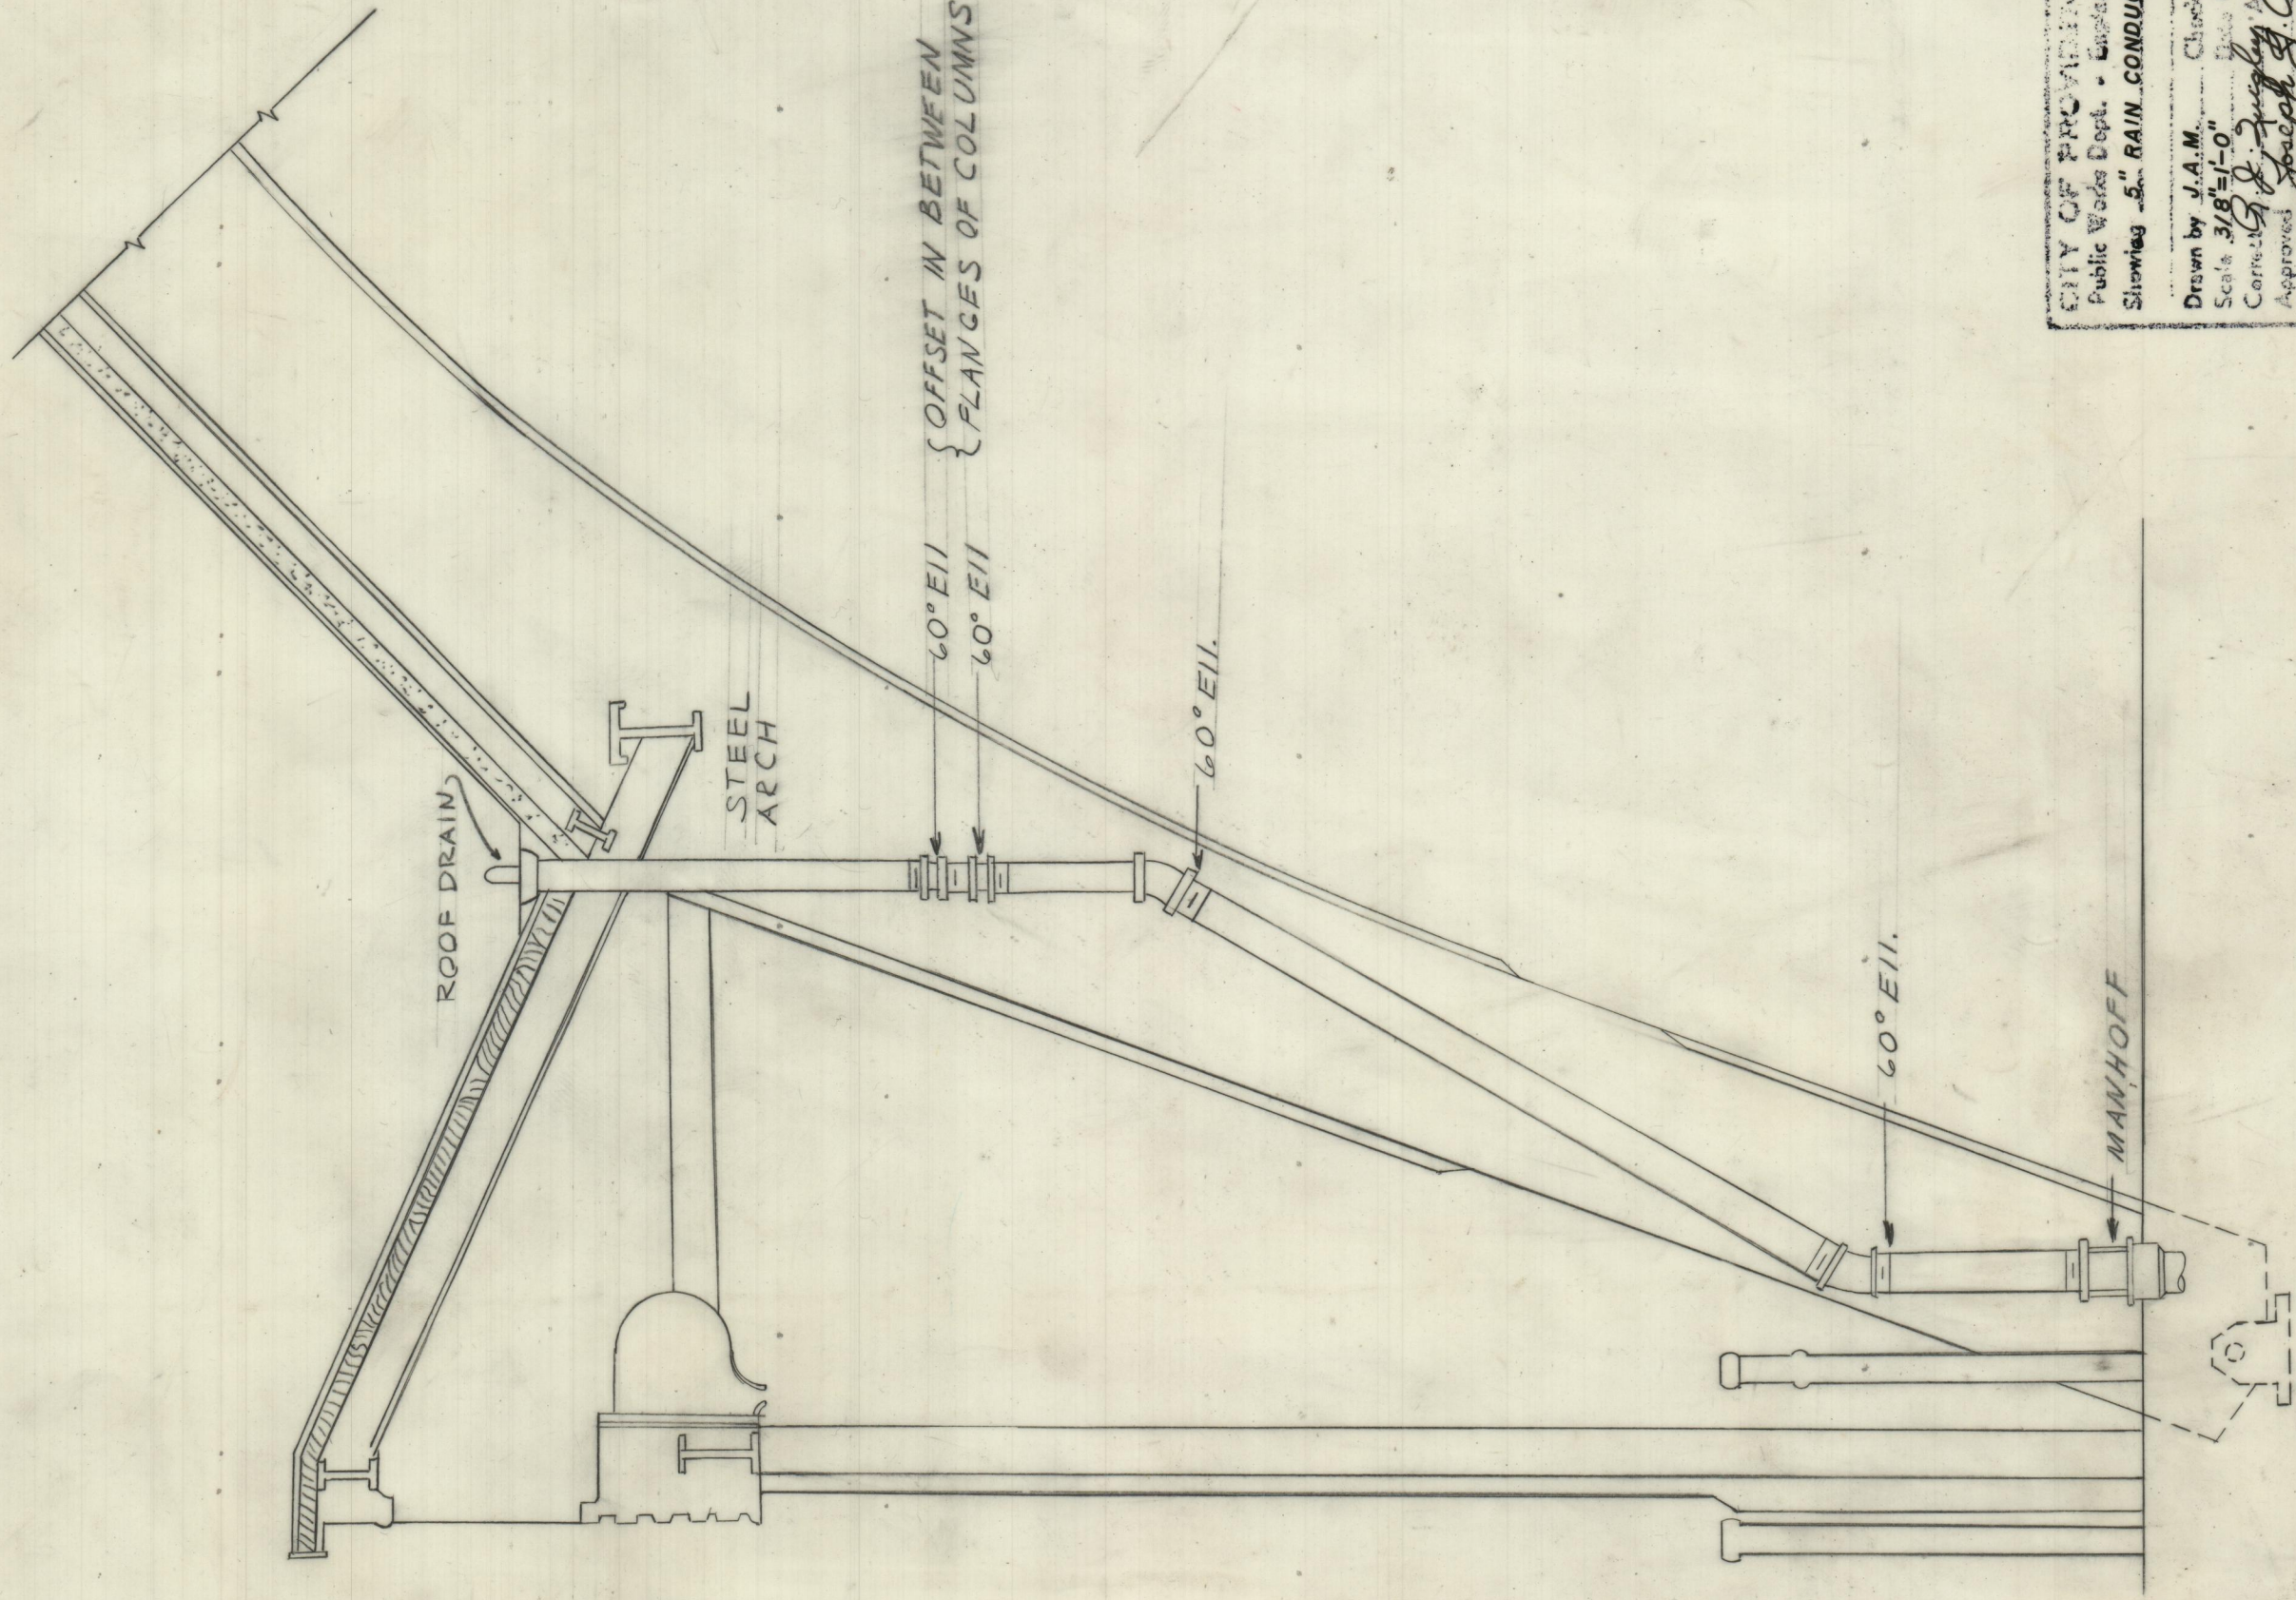

CITY OF PROVIDENCE, R. I.  
 Public Works Dept. - Engineering Office  
 Showing 5" RAIN CONDUCTOR  
 Drawn by J.A.M. Checked by A.P.  
 Scale 3/8"=1'-0" Date 6-18-75  
 Corrected by Joseph J. Campor  
 Approved Joseph J. Campor

TYPICAL DETAIL OF 5" CONDUCTOR DROP

SCALE: 3/8"=1'-0"

TRANSIT SHED #3