


PROVIDENCE, R. I.
 R. V. BENT - ENGINEER'S OFFICE
 CITY PROPERTY SECTION
 Plan No. 063931
 Date 6-23-75

City of Providence, R. I.
 Public Works Dept. - Engineering Office
 Showed Cross Section and Details of
 Transit Shed, No. 1
 Drawn by J.A.M. Checked by A.P.
 Scale 1/2" = 1' Date 6-23-75
 Approved by Joseph J. Campy
 CITY ENGINEER

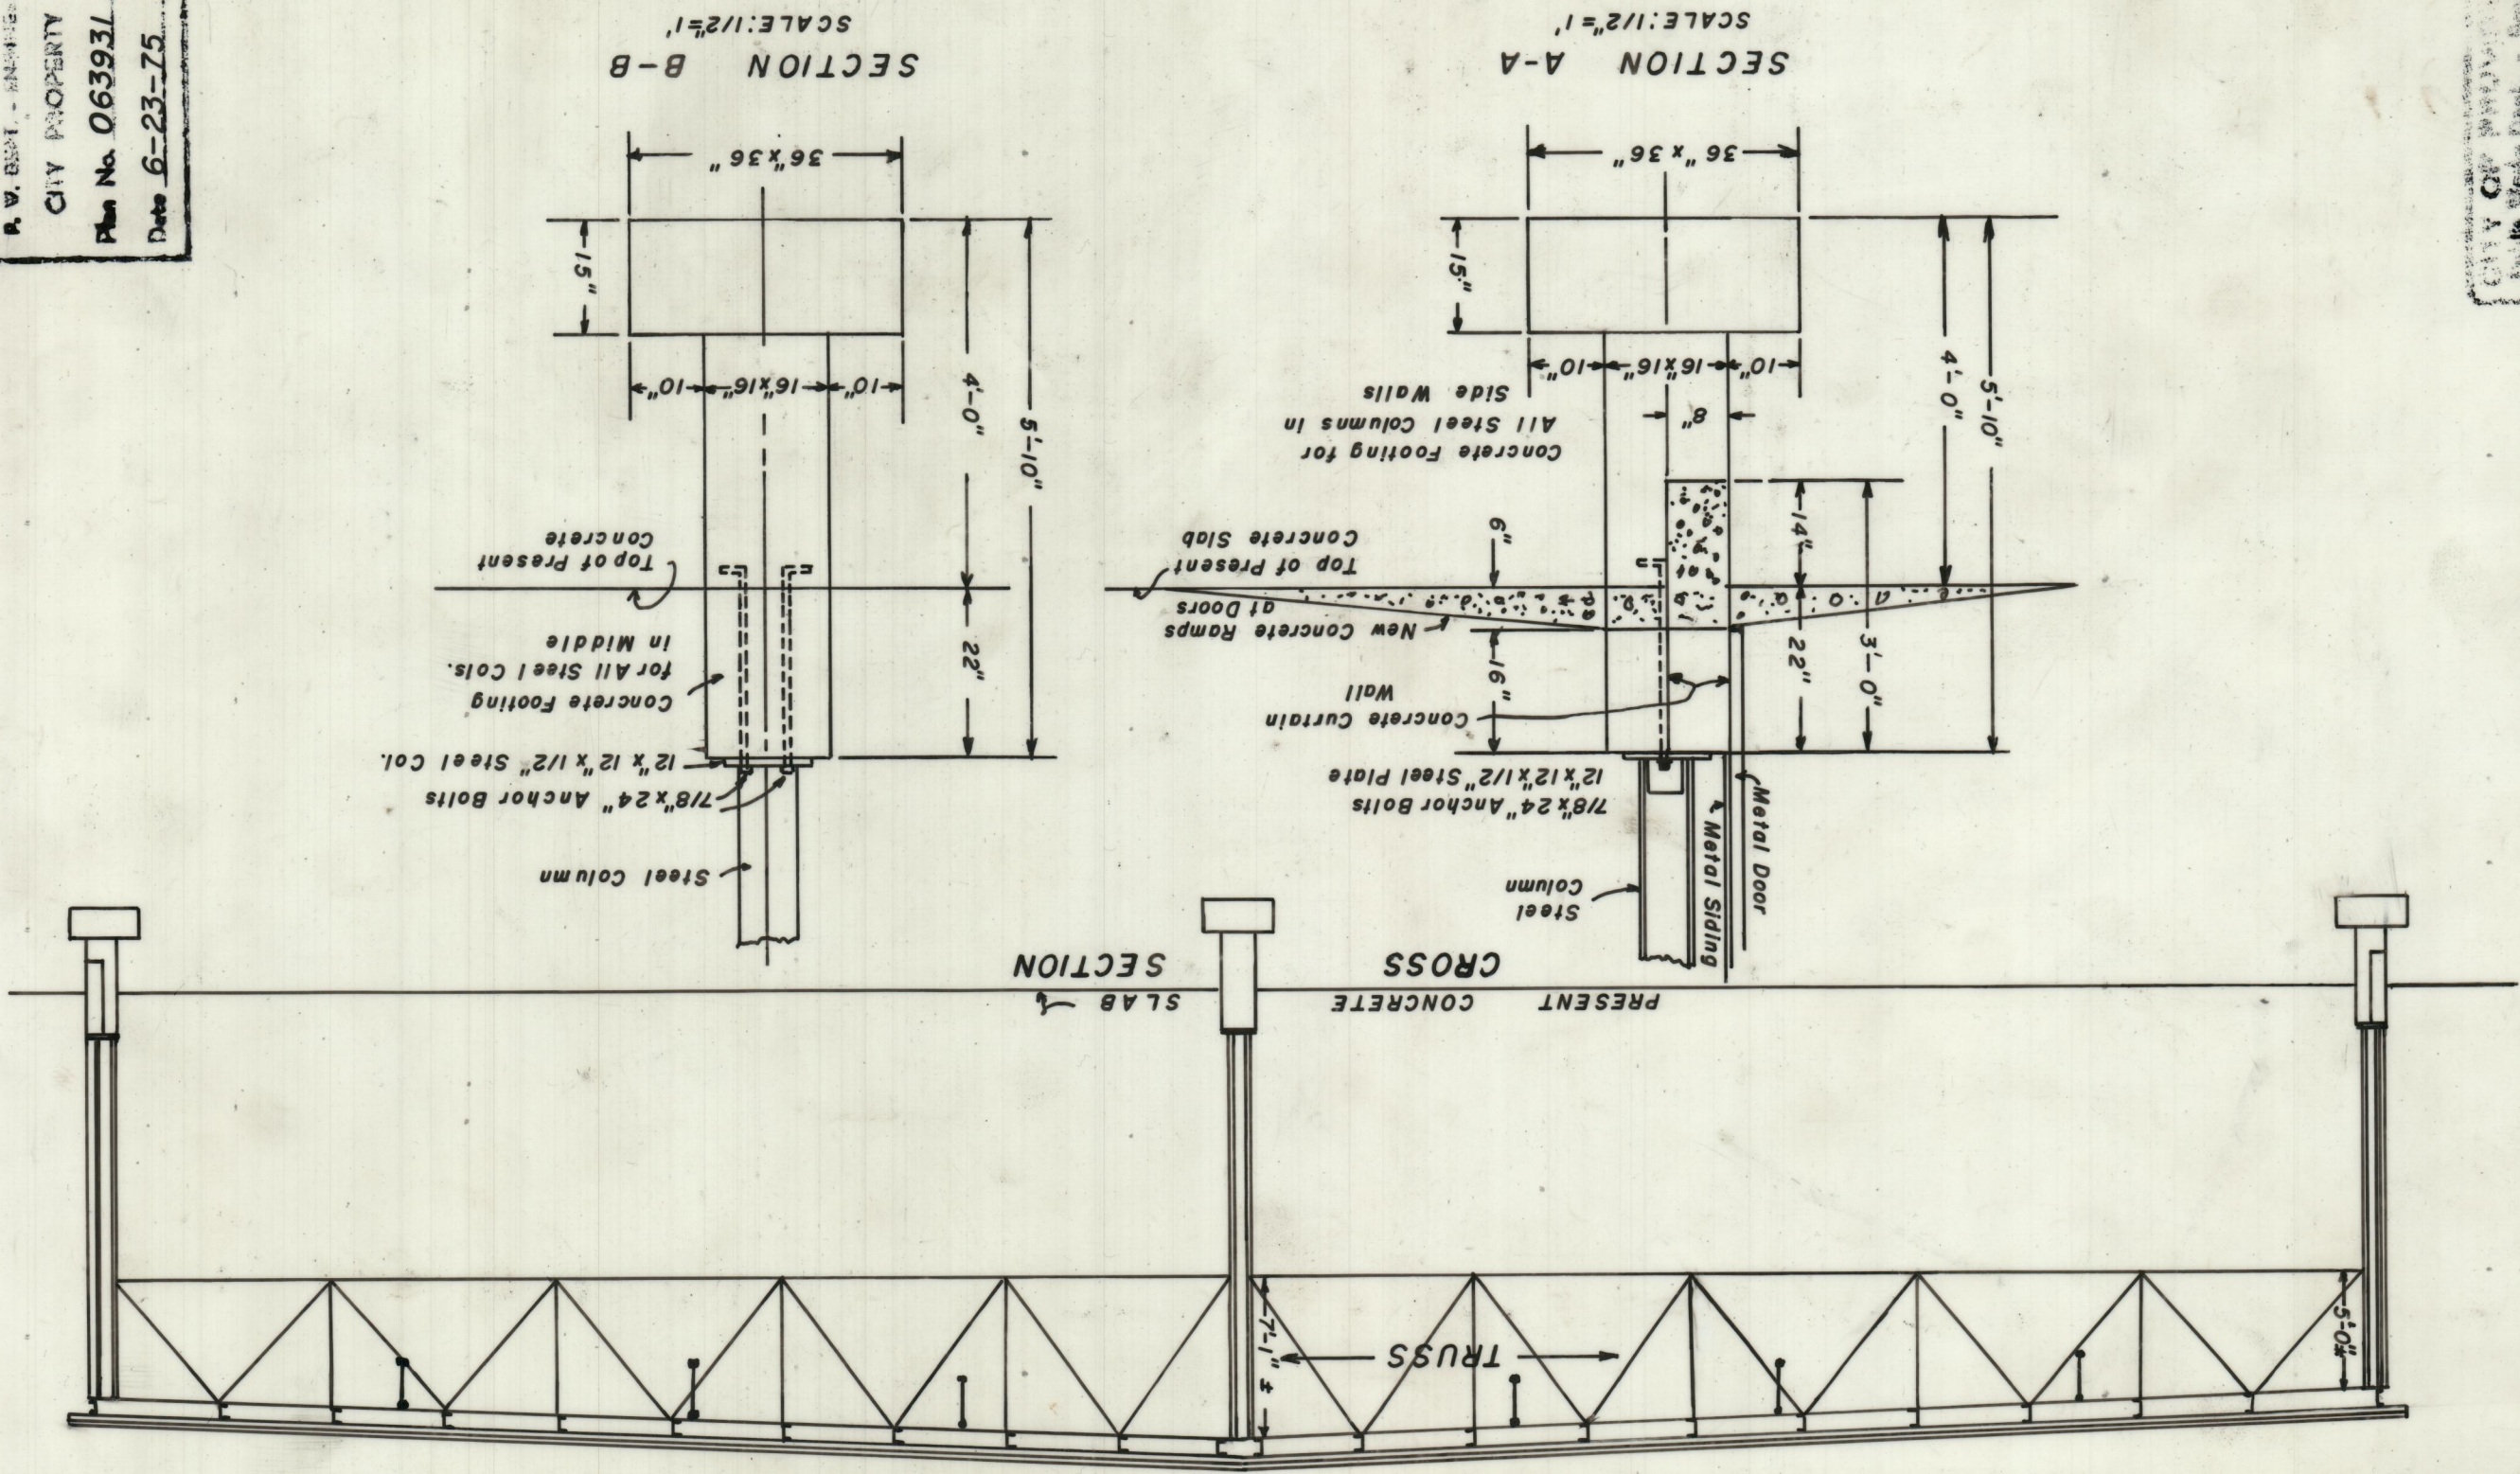

769
 592
 76