



PROVIDENCE, R. I.
 P. W. DEPT. - ENGINEERING OFFICE
 CITY PROPERTY SECTION
 Plan No. 064070
 Date November 15, 1978

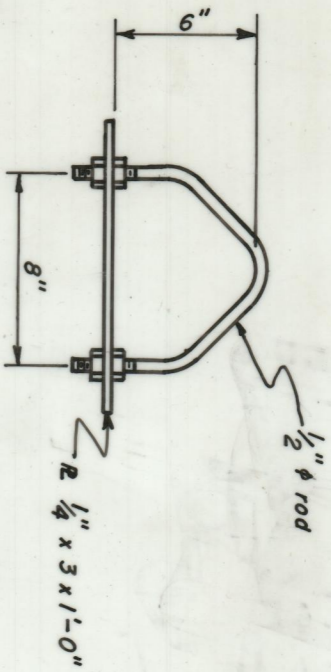


LIFTING EYE DETAIL

SCALE 1 1/2" = 1'-0"

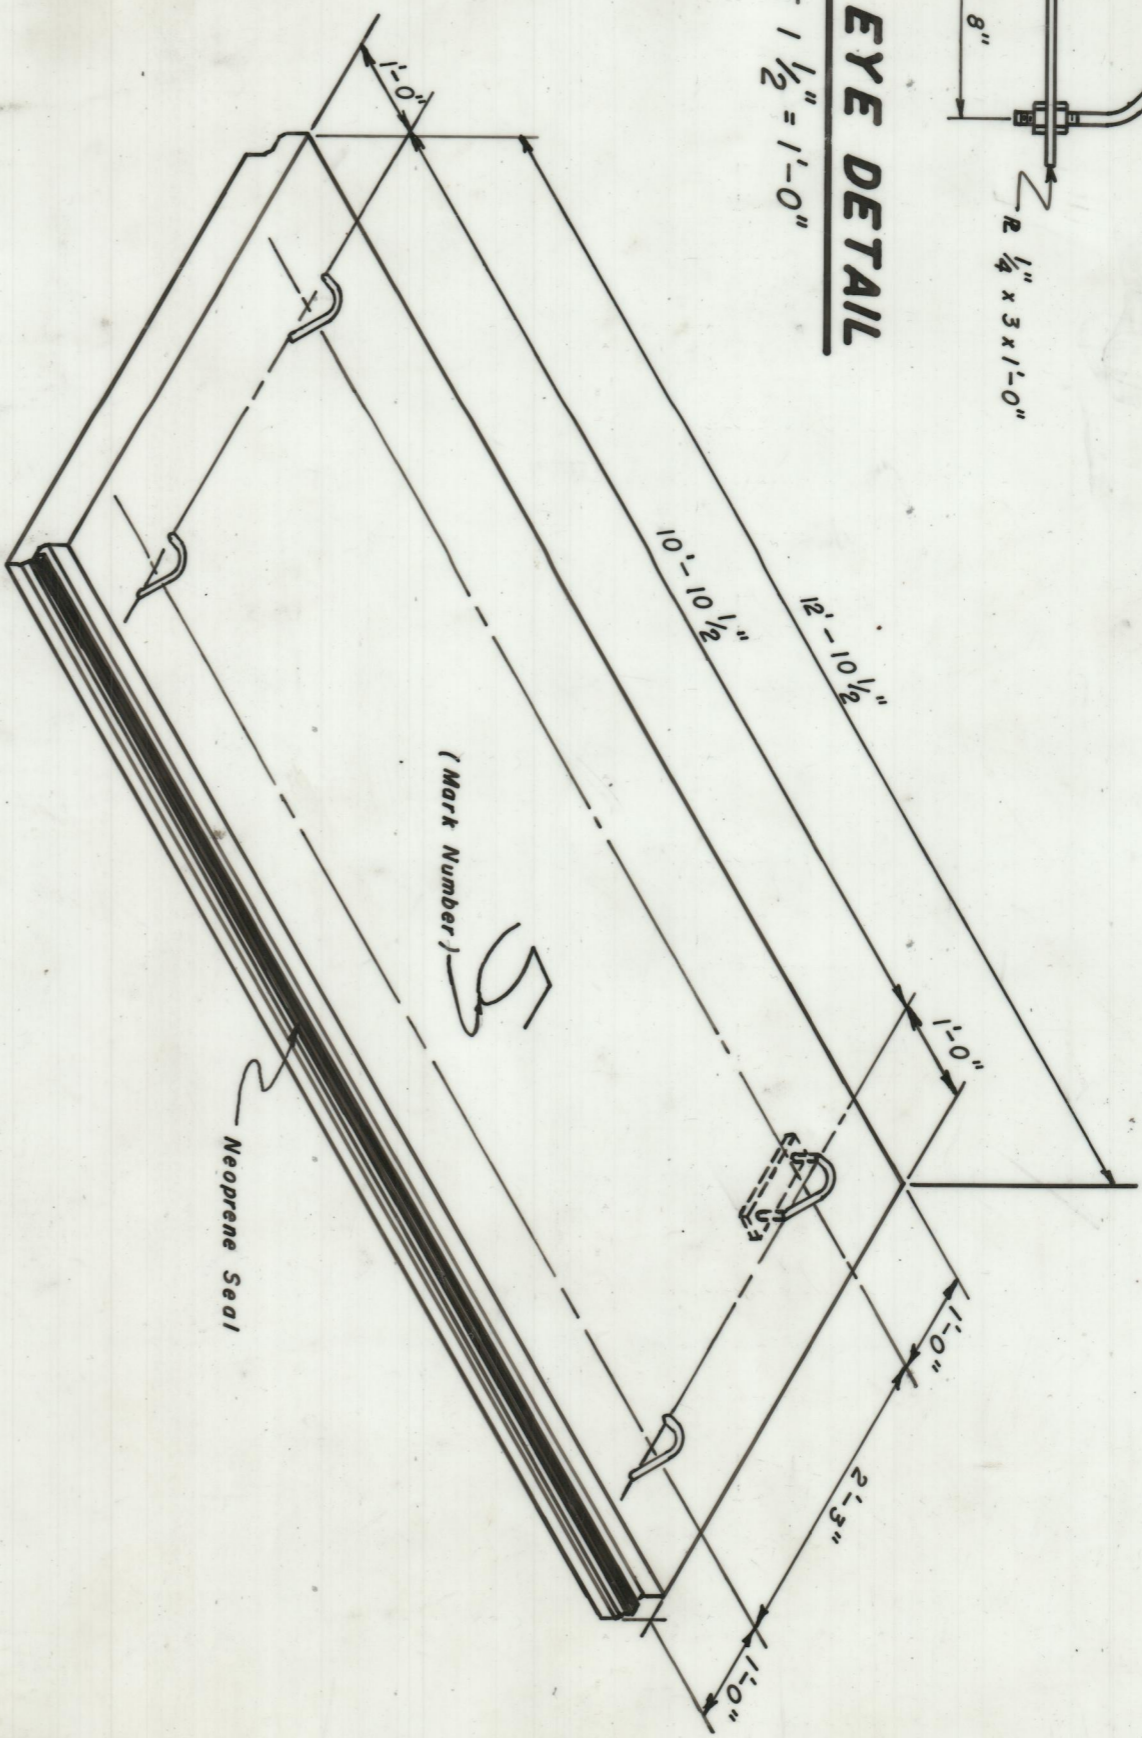

ISOMETRIC VIEW OF ROOF SLAB
 (TYPICAL SLAB - NO SCALE)

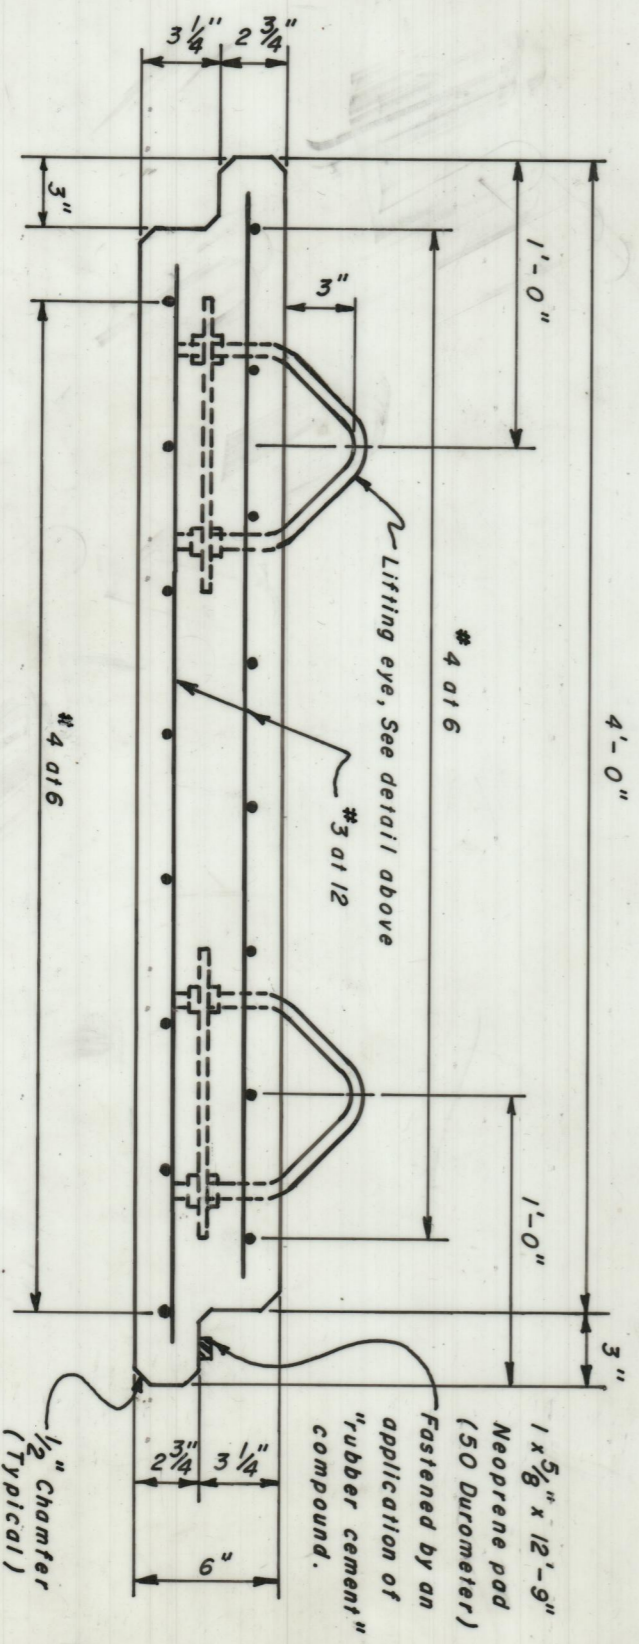

SECTION THRU ROOF SLAB

SCALE 1 1/2" = 1'-0"

CITY OF PROVIDENCE, R. I.
 Public Works Dept. - Engineering Office
 Showing Typical Roof Slab for
 Fox Point Hurricane Barrier
 Drawn by J.A.M. Checked by A.L.B.
 Seal. Adopted Date 11-15-78
 General Engineer
 Associate Eng.
 Chief Engineer