


PROVIDENCE, R. I.
 P. W. DEPT. - ENGINEERING OFFICE
 CITY PROPERTY SECTION
 Plan No. 064076
 Date December 27, 1978

SECTIONAL ELEVATION OF CHAIN LINK FENCE

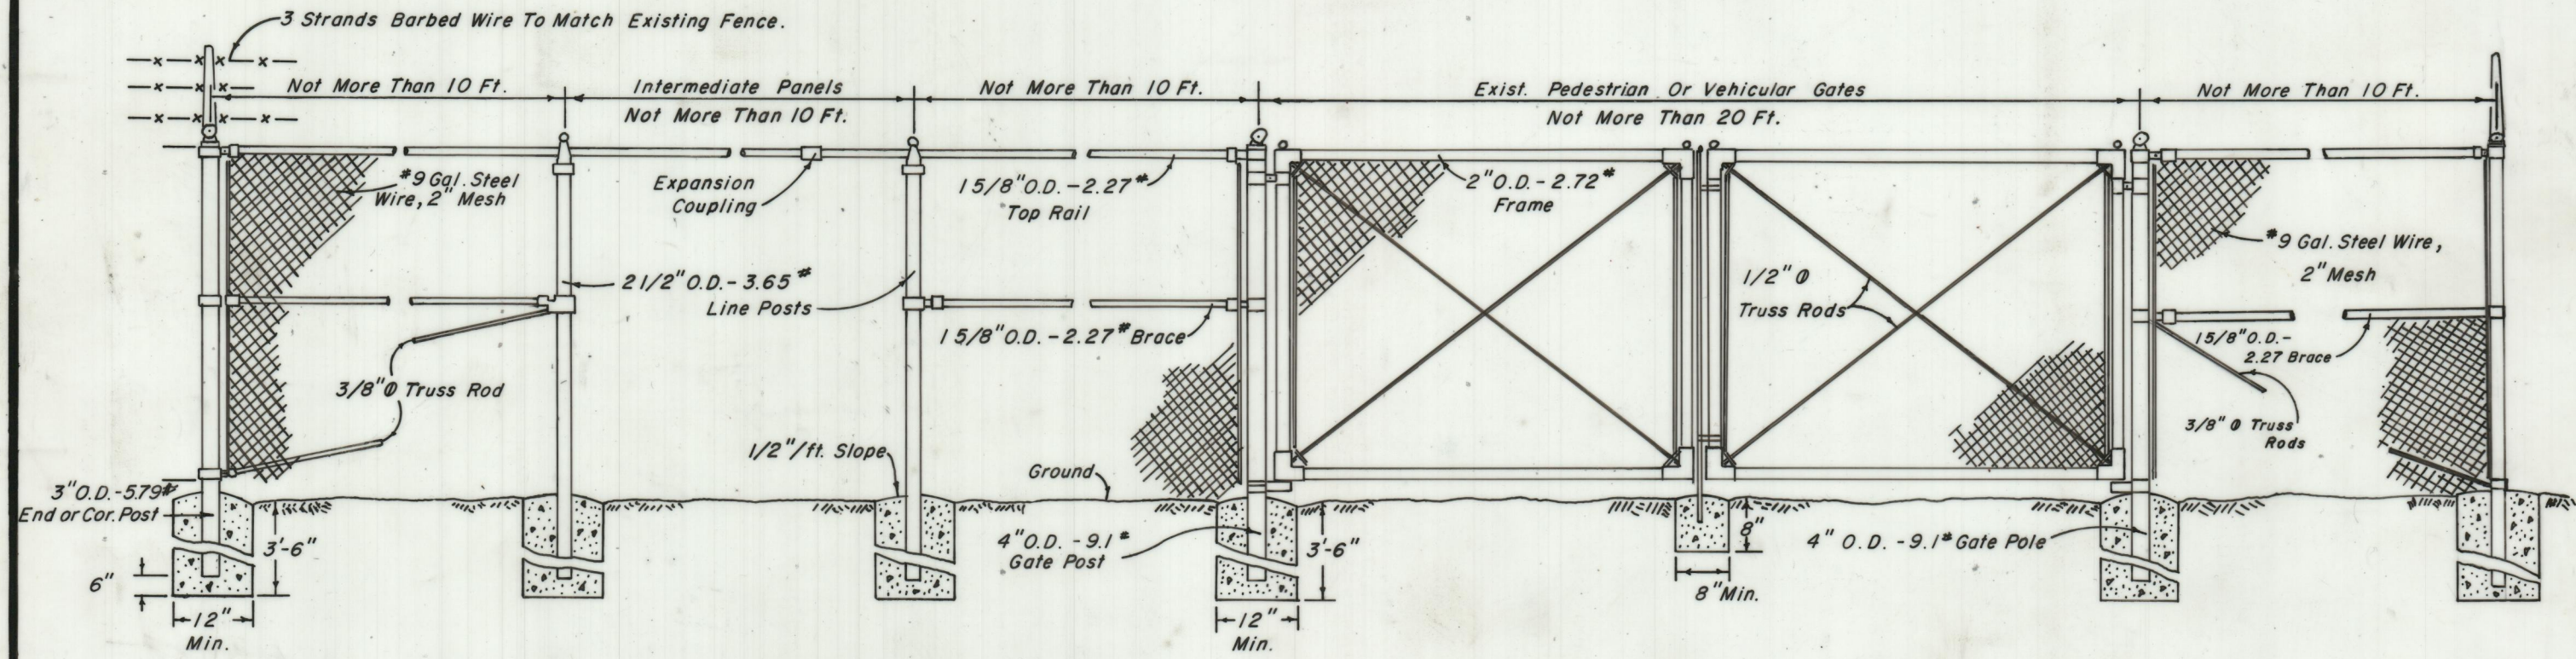

NOT TO SCALE

CITY OF PROVIDENCE, R. I.
 Public Works Dept Engineering Office
 Showing Sectional Elevation of Chain Link Fence (Fox Point Hurricane Barrier).
 Drawn by Petruska Checked by J.A.M.
 Scale Not To Scale Date Dec. 27, 1978
 Correct Associate Engr.
 Approved CHIEF ENGINEER