


CRAWFORD ST.

064077

SOUTH WATER ST.

Remove & Replace
Defective Bridge Deck
& Abut Back Wall

98'

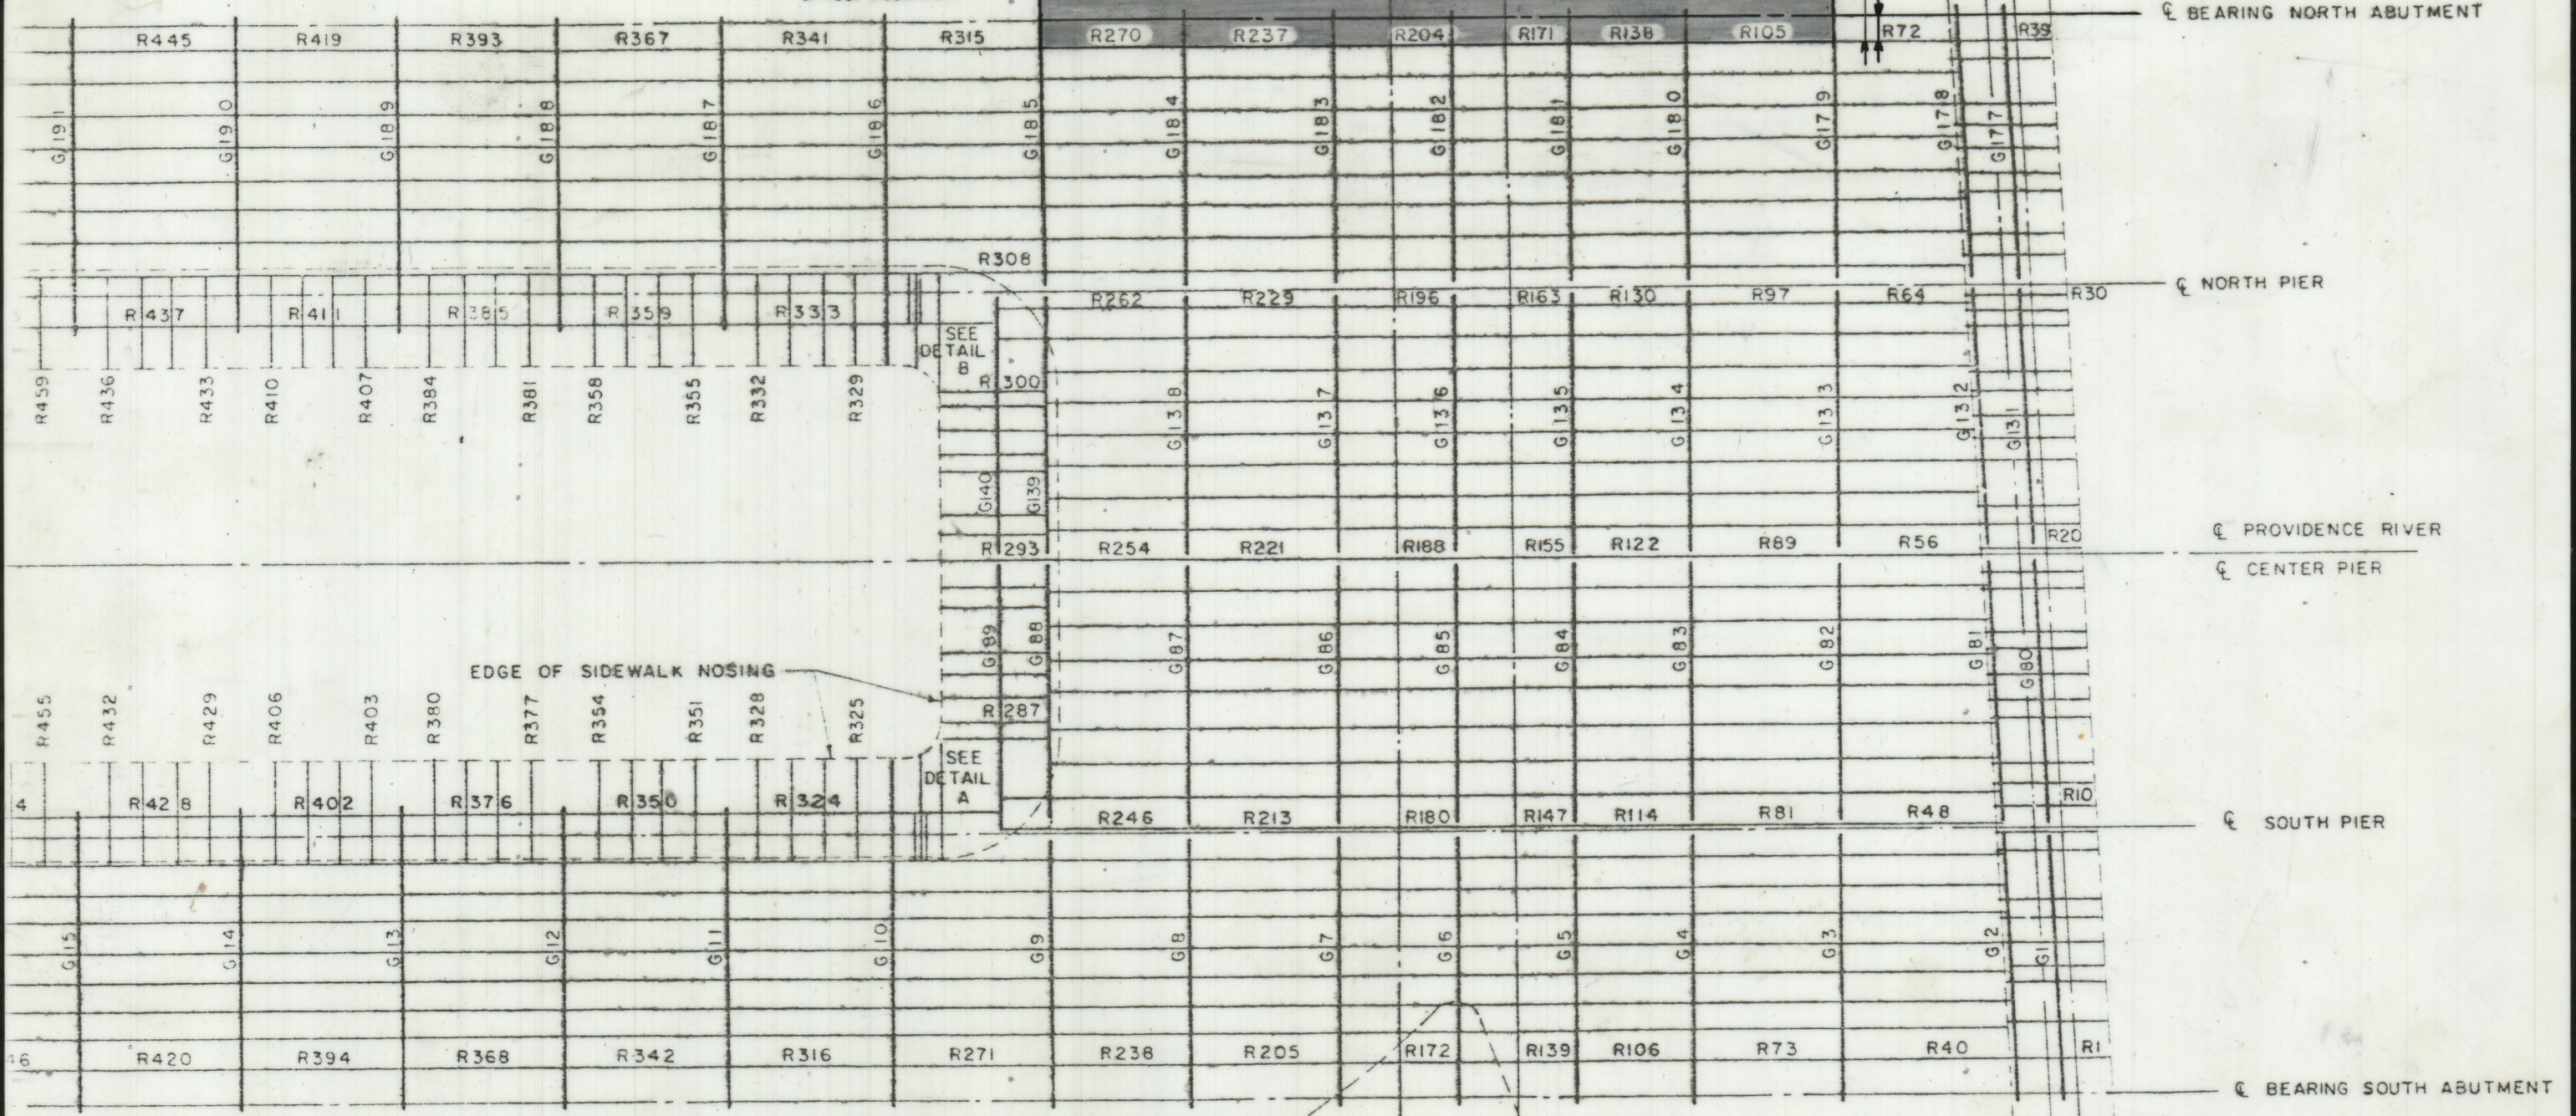

BEARING NORTH ABUTMENT

NORTH PIER

PROVIDENCE RIVER
CENTER PIER

SOUTH PIER

BEARING SOUTH ABUTMENT

EDGE OF SIDEWALK NOSING

SEE
DETAIL
B

SEE
DETAIL
A

TELEPHONE

ELECTRIC

20"
GAS LINES

ROAD RECONSTRUCTION
 PHASE I
 Project No. 01-51-26345
 Change Order No. 4
 Deck Repair
 Crawford St. Bridge