



20

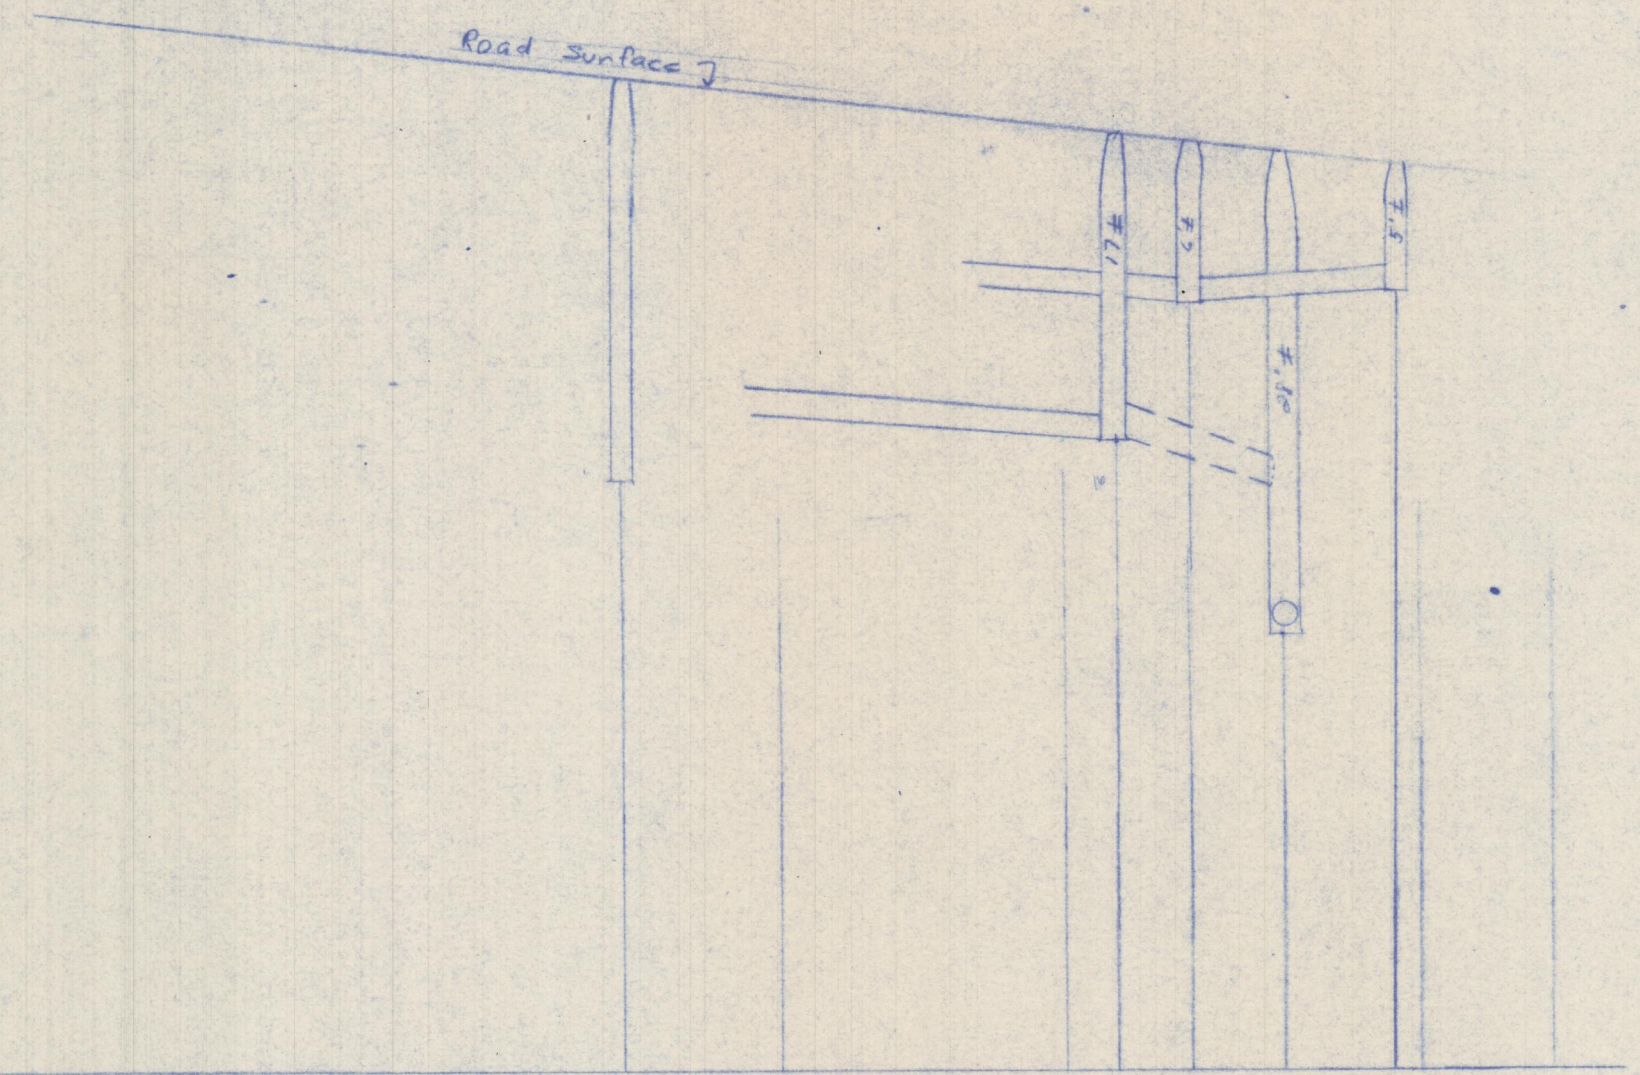

Not to Scale

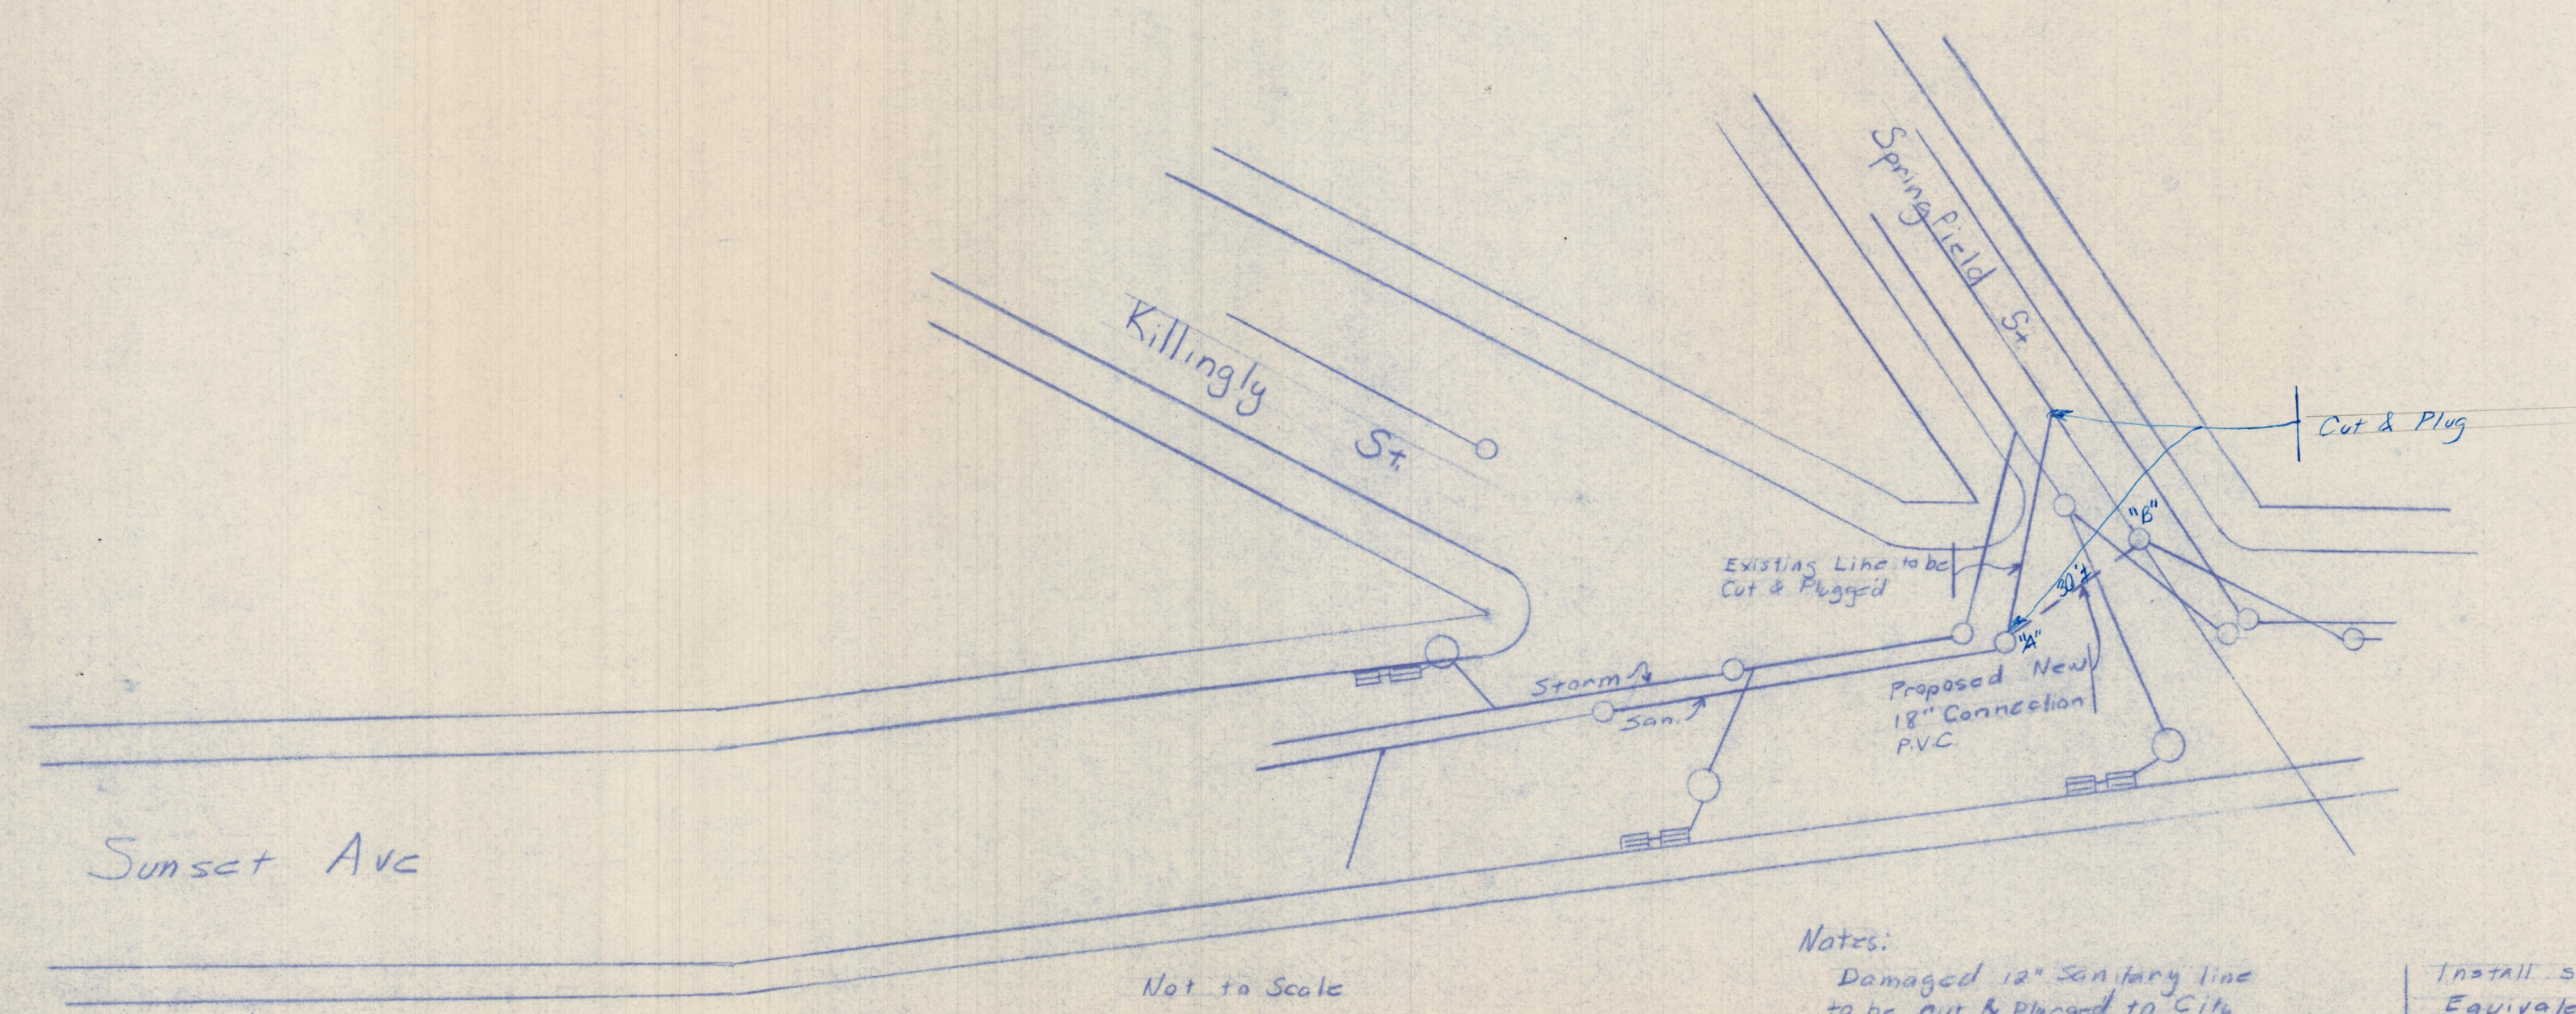

Not to Scale

Notes:  
 Damaged 12" Sanitary line  
 to be cut & plugged to City  
 of Providence Standards.

Install steel sheathing or  
 Equivalent.  
 Dewatering Will be Required