



NOTE: Shaded area (A-B-C-D-E-F-G-H-A) indicates proposed utility easement.
Total square footage = 810± sf

Shaded area (I-J-K-L-M-N-O-P-I) indicates proposed utility easement.
Total square footage = 1,220± sf

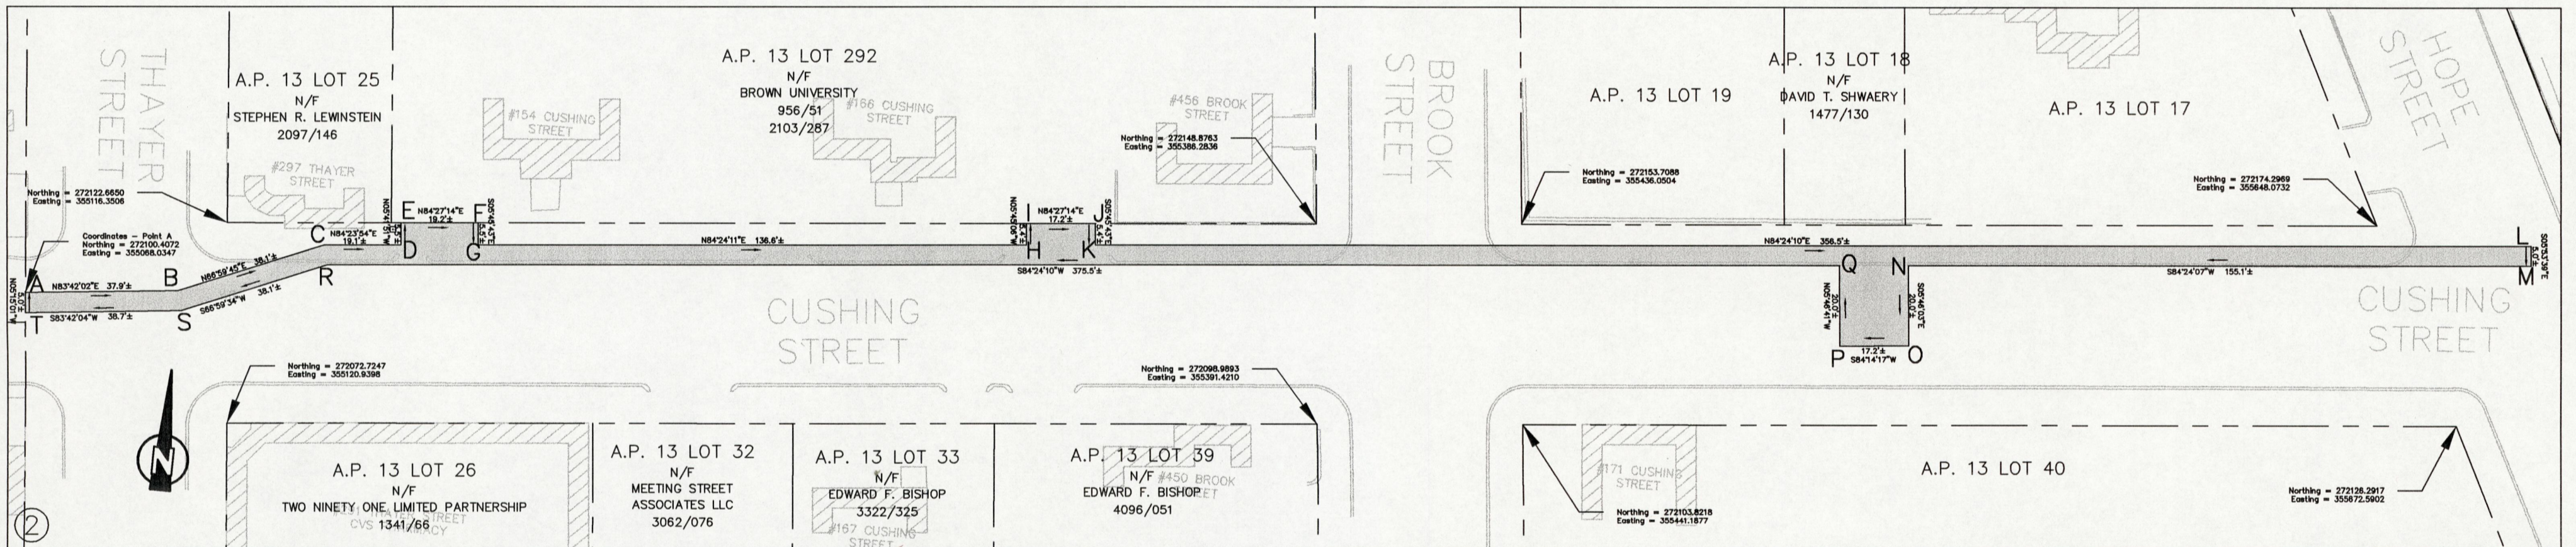


NOTE: Shaded area (A-B-C-D-E-F-G-H-I-J-K-L-M-N-O-P-Q-R-S-T-A) indicates proposed utility easement.
Total square footage = 3,665± sf

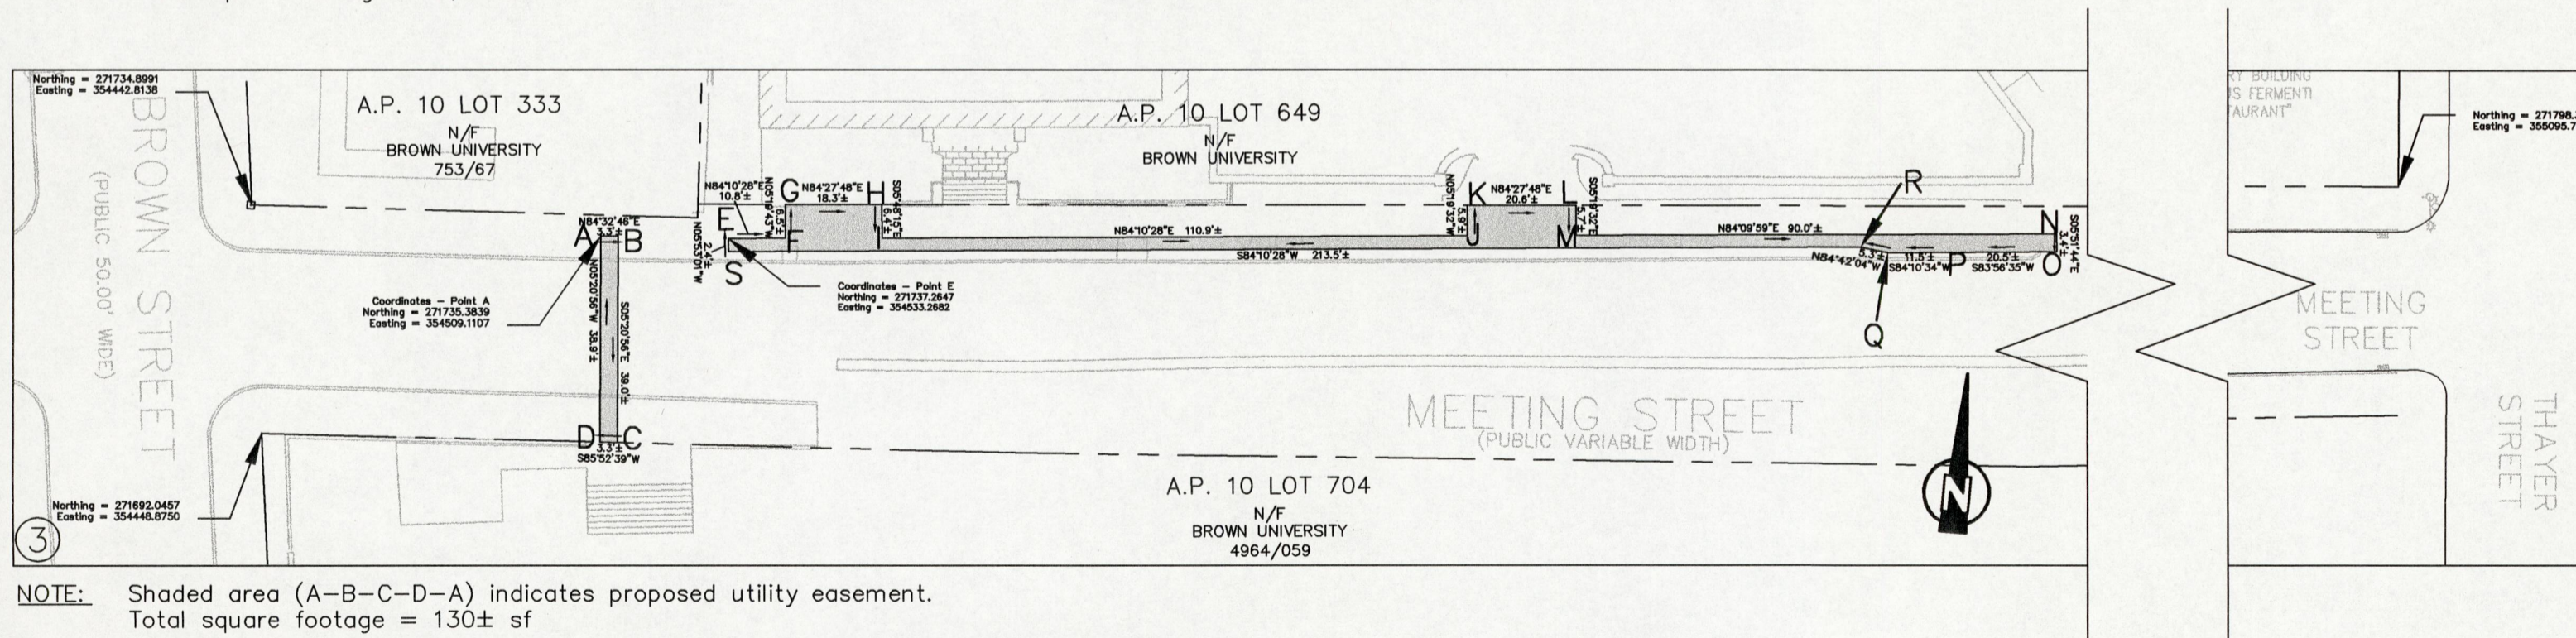

NOTE: Shaded area (A-B-C-D-A) indicates proposed utility easement.
Total square footage = 130± sf

Shaded area (E-F-G-H-I-J-K-L-M-N-O-P-Q-R-S-E) indicates proposed utility easement.
Total square footage = 884± sf

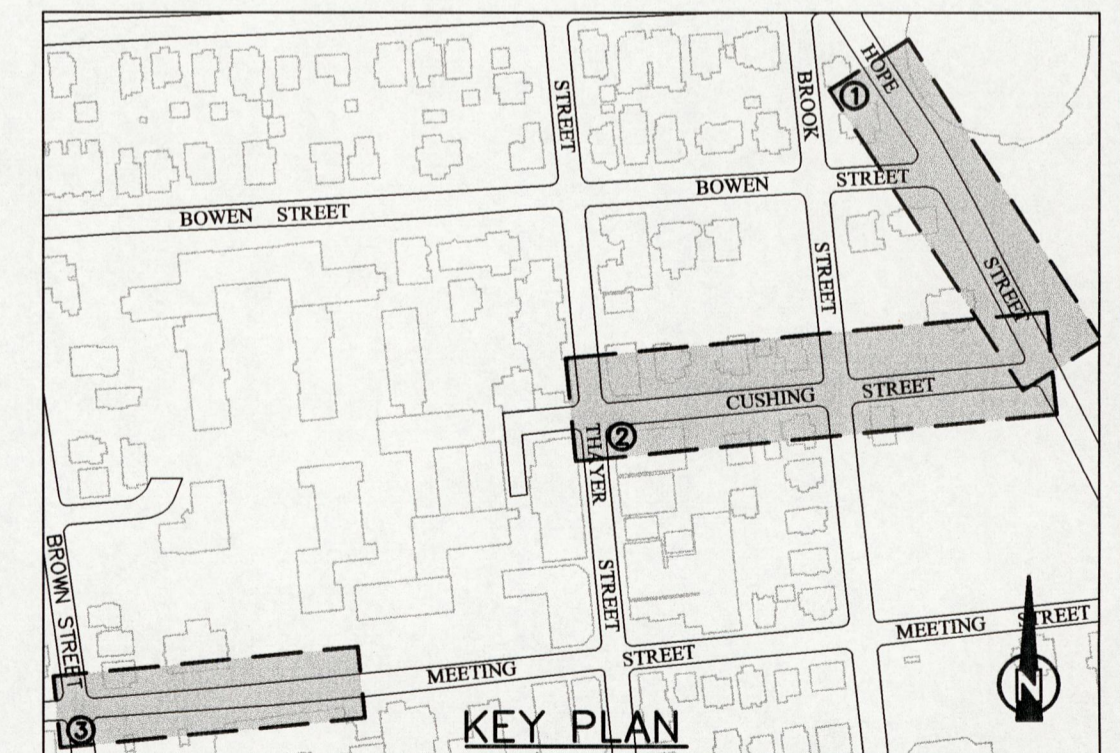

GENERAL NOTE: COORDINATES, BEARINGS AND AZIMUTHS REFER TO NAD 83, RI STATE PLANE

CITY OF PROVIDENCE, R.I.
Public Works Dept. & Engineering Office

Showing PROPOSED UTILITY EASEMENTS FOR BROWN UNIVERSITY UTILITY UPGRADE PROJECT

Drawn By SEA CONSULTANTS Checked By A.Z.
Scale 1"=30' Date 01-12-06
Correct Associate Engr.
Approved William [Signature] CHIEF ENGINEER