

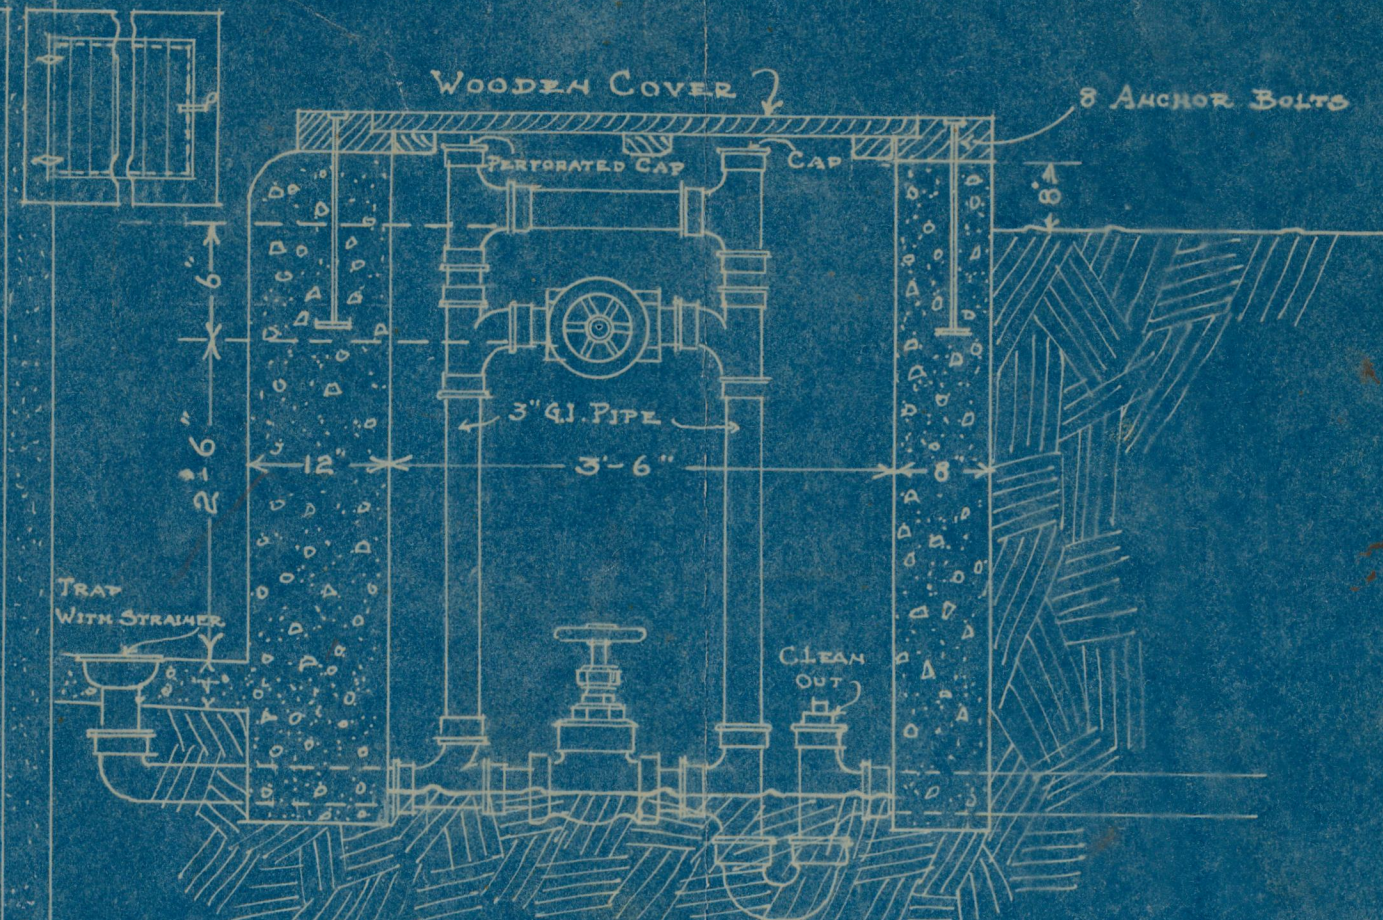


WADING POOL

24'-0" x 36'-0"

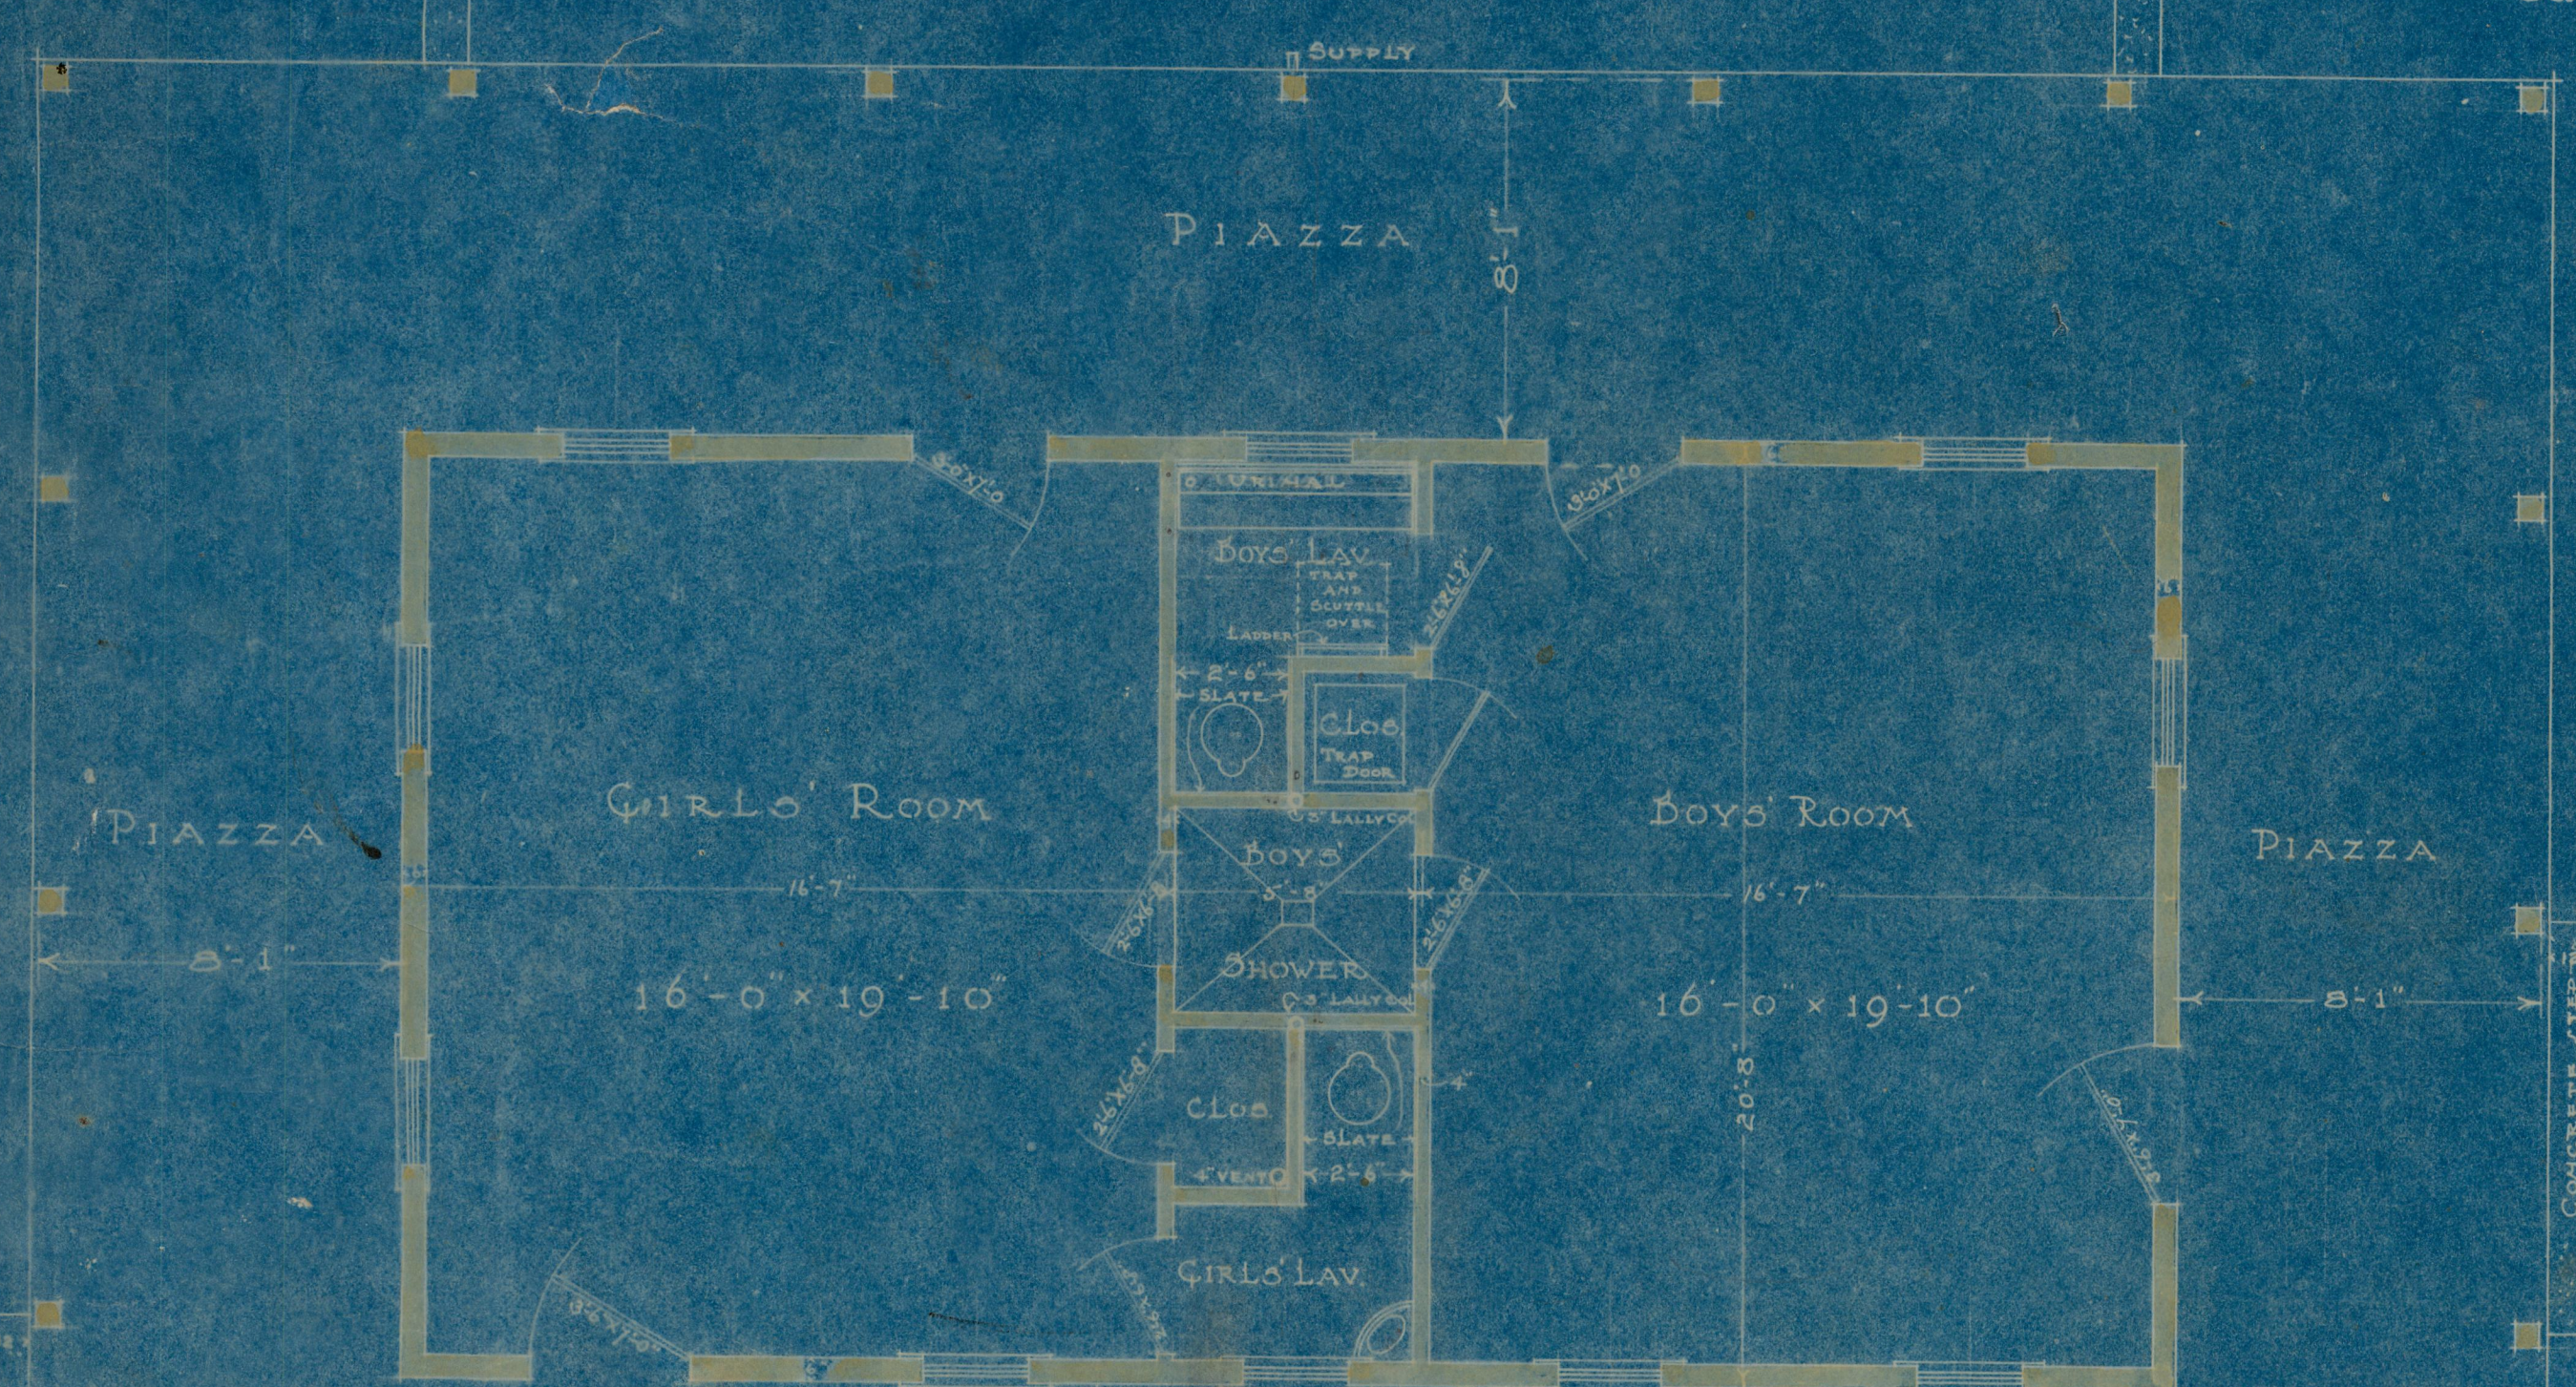


SECTION THRU PIT
SCALE 3/4" = 1 FT.

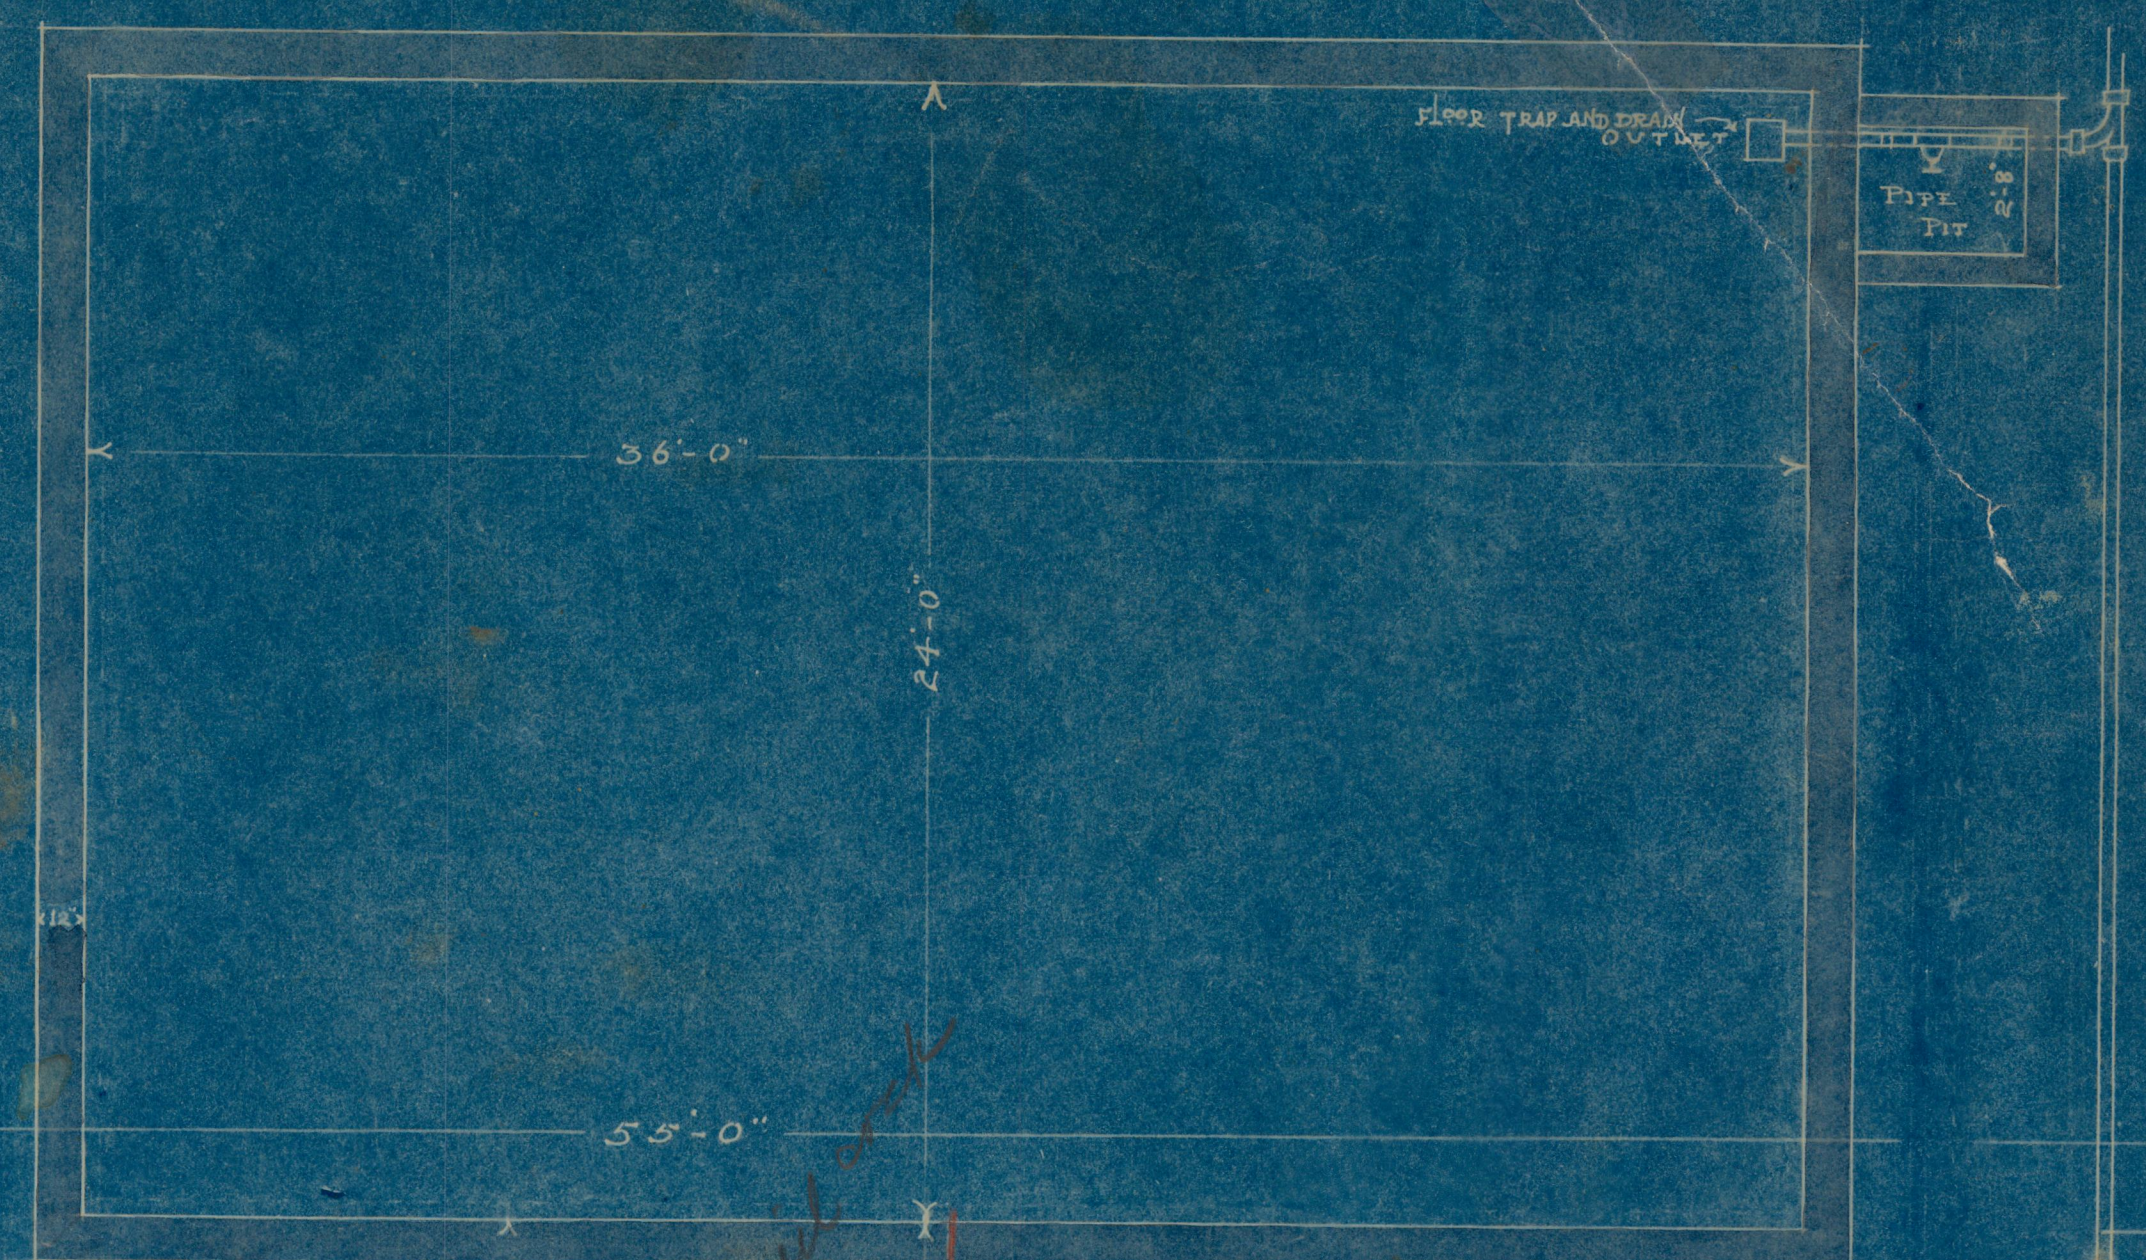


NOTE: ALL PIAZZA
POSTS TO BE 9'-1\"/>

PLAN

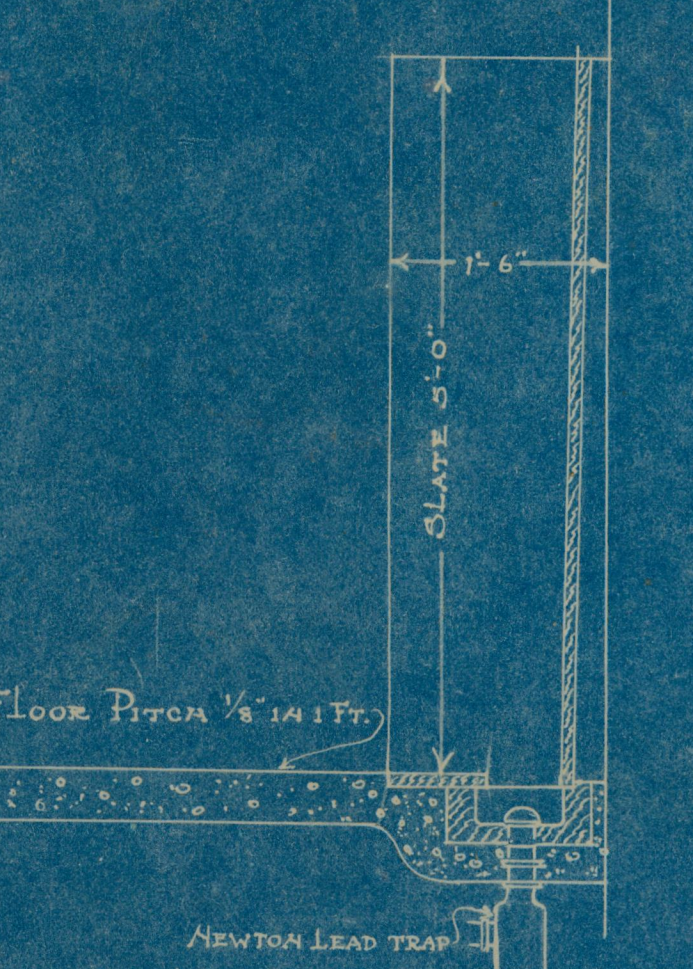

SECTION THRU URINAL
SCALE 3/4" = 1 FT.

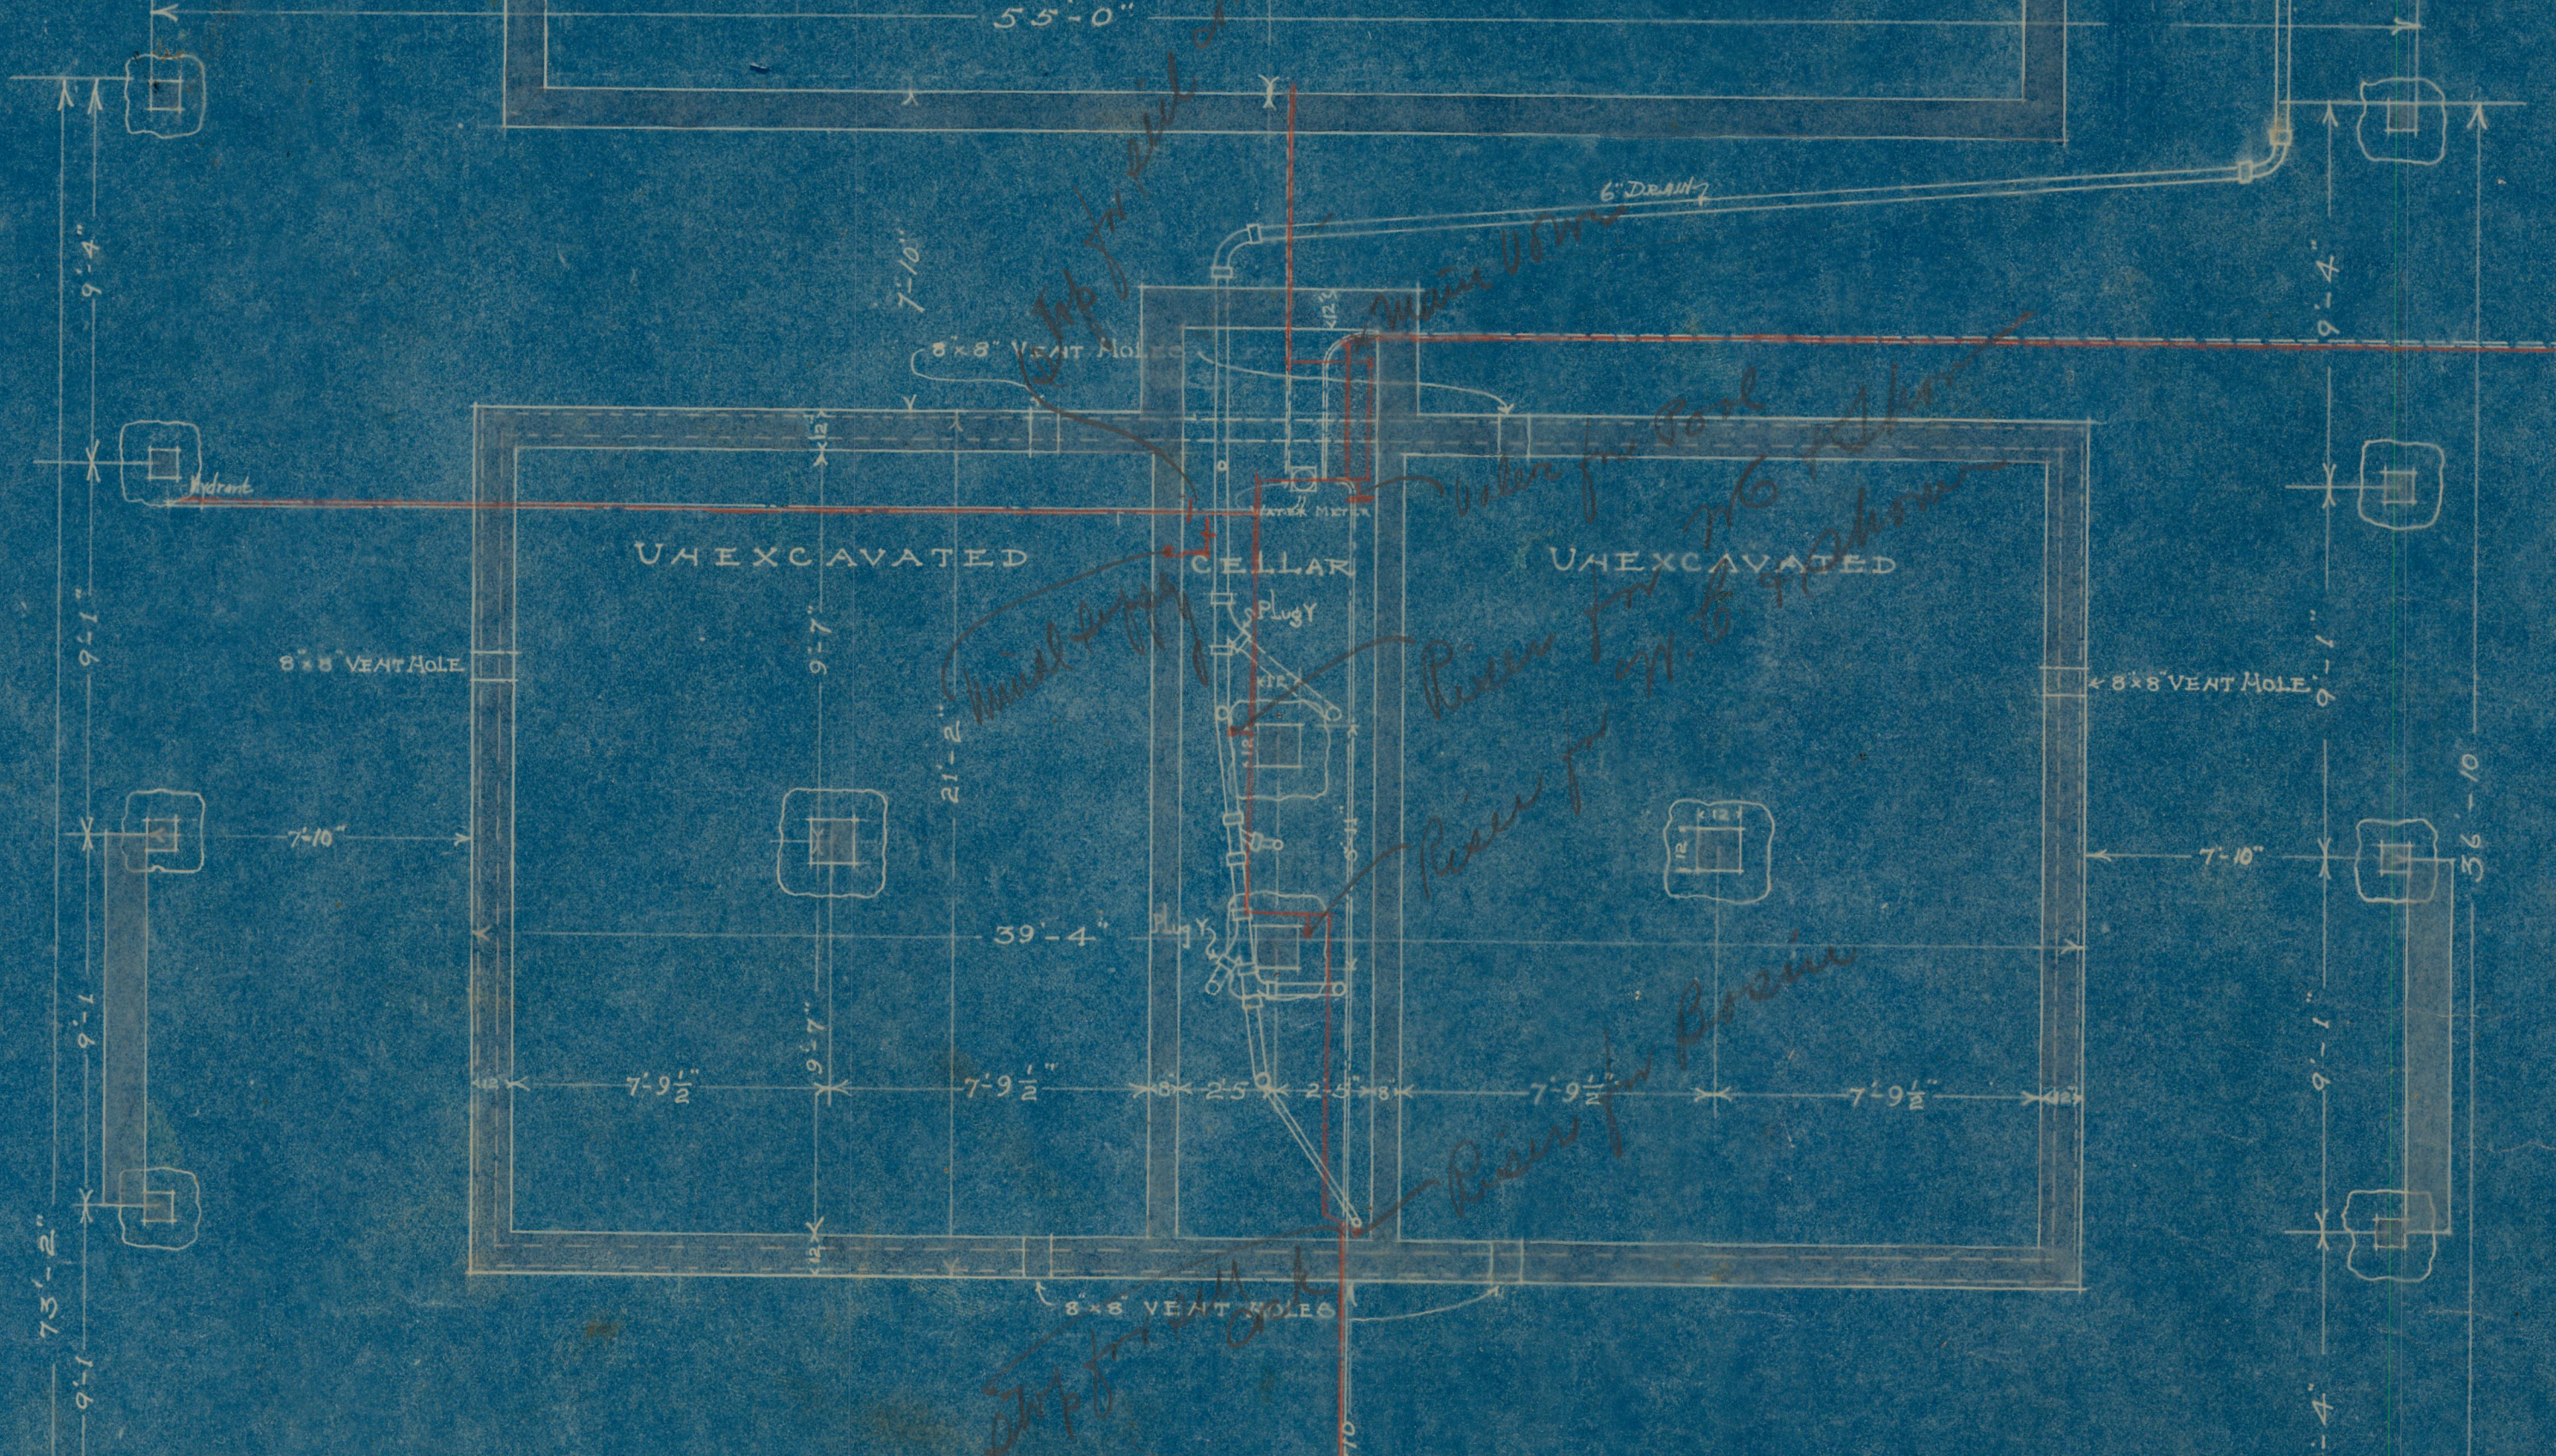

FOUNDATION PLAN

- PLANS OF A FIELD HOUSE AND WADING POOL -
 - ON THE PRAIRIE AVENUE PLAYGROUNDS -
 - FOR THE CITY OF PROVIDENCE -
 - SCALE 1/4" = 1 FOOT -

- STONE CARPENTER AND SHELDON -
 - ARCHITECTS,
 - 49 WESTMINSTER ST. PROV. R.I. -