

P. 105
N^o 11
COLLEGE ST
From St. B. 1 p. 105


P. 115
N^o 12

CITY ENGINEER'S OFFICE
STREET LINE DEPT.
JUN 14 1825

CITY ENGINEER'S OFFICE.
STREET LINE DEPT.
June 14, 1825
Sept. 14, 1825
067

BROWN ST.

From St. B. 1 p. 115

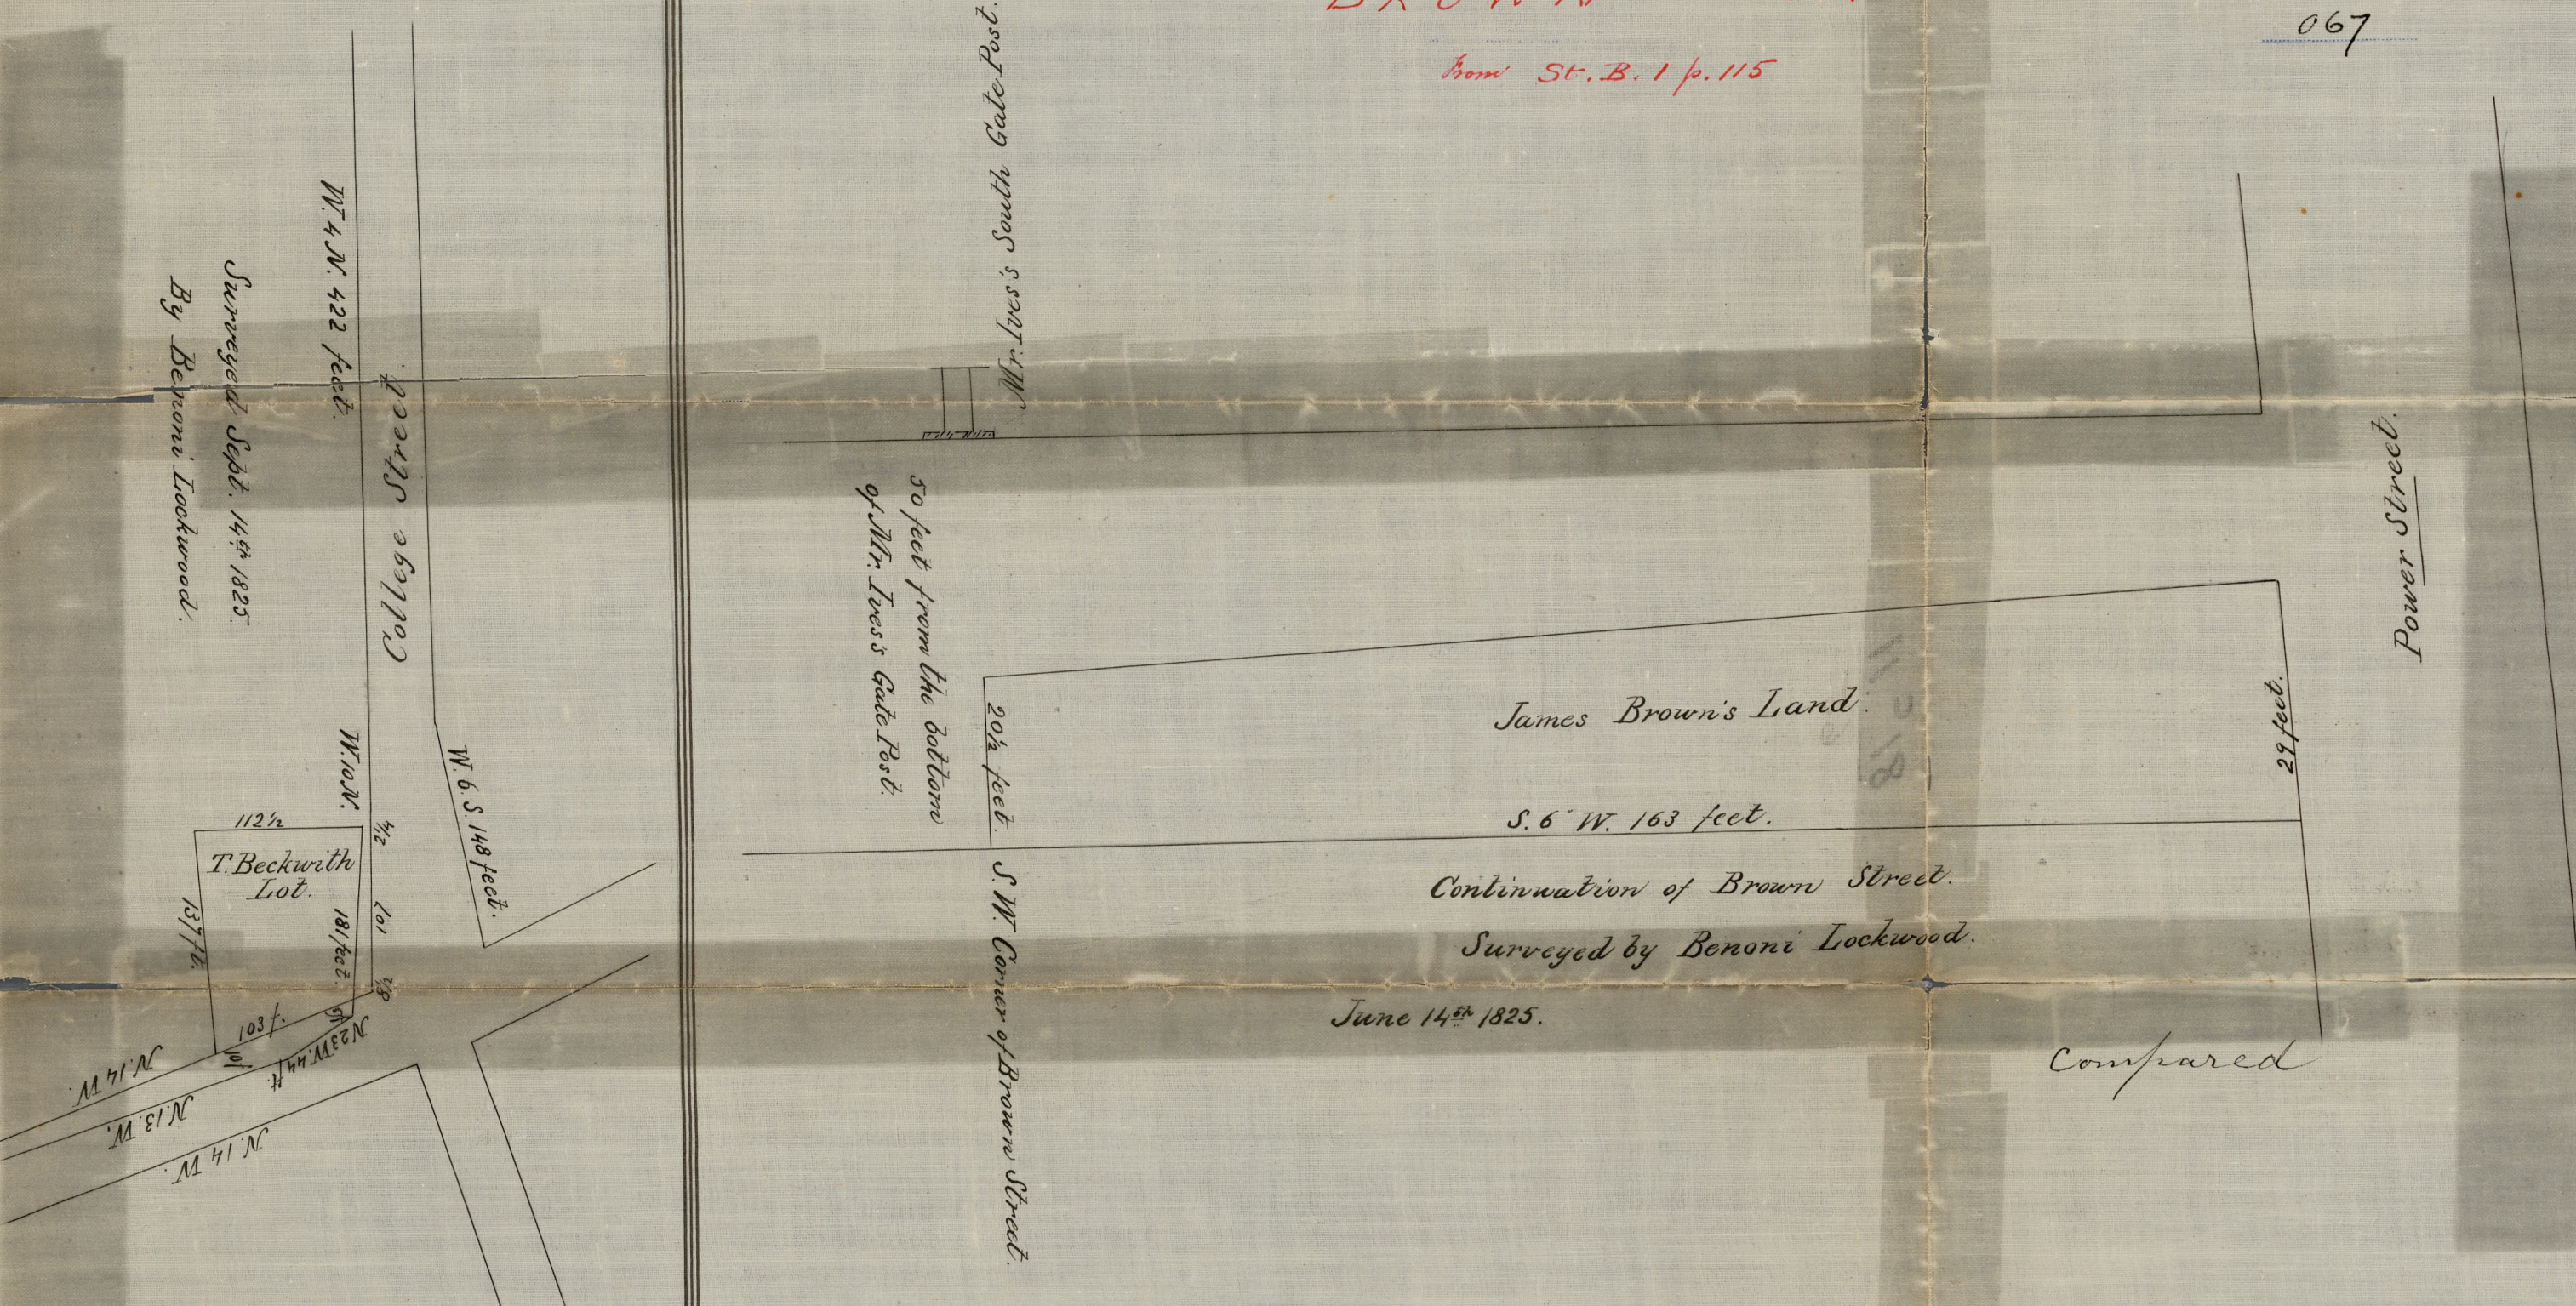

Compared

Compared

OFFICE No. 65
DRAWER ,, 81
SHEET ,, C-11

OFFICE No. 65
DRAWER ,, 81
SHEET ,, C-11