

Plan of Angell Street from Hope to Governor Street
 as proposed to be widened from 36 to 46 feet
 Surveyed and Platted May 13 1846


By Atwater & Schubarth
 Capt'd from St. Book 2, page 02

ES 18
 525

CITY ENGINEER'S OFFICE
 STREET LINE DEPT.

May 13, 1846

0229

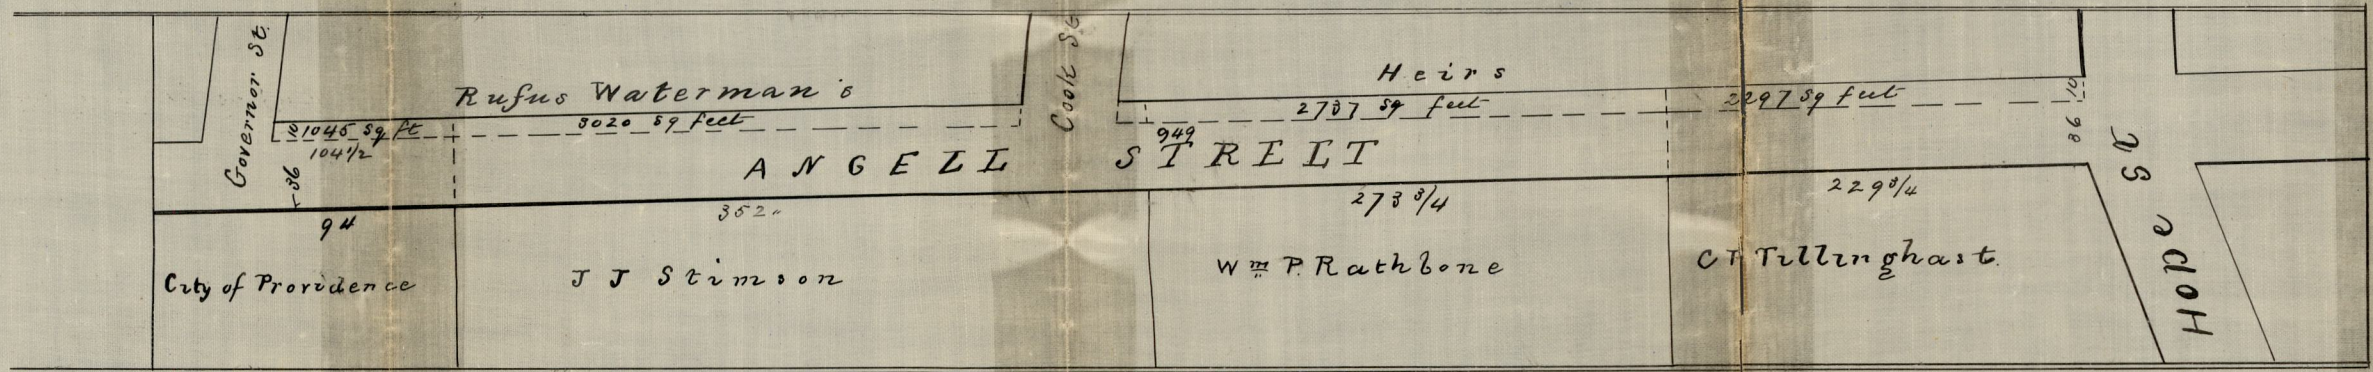

OFFICE No. 222
 DRAWER ,, 81
 SHEET ,, C-23

Compaud