



CITY ENGINEER'S OFFICE  
STREET AND RAIL

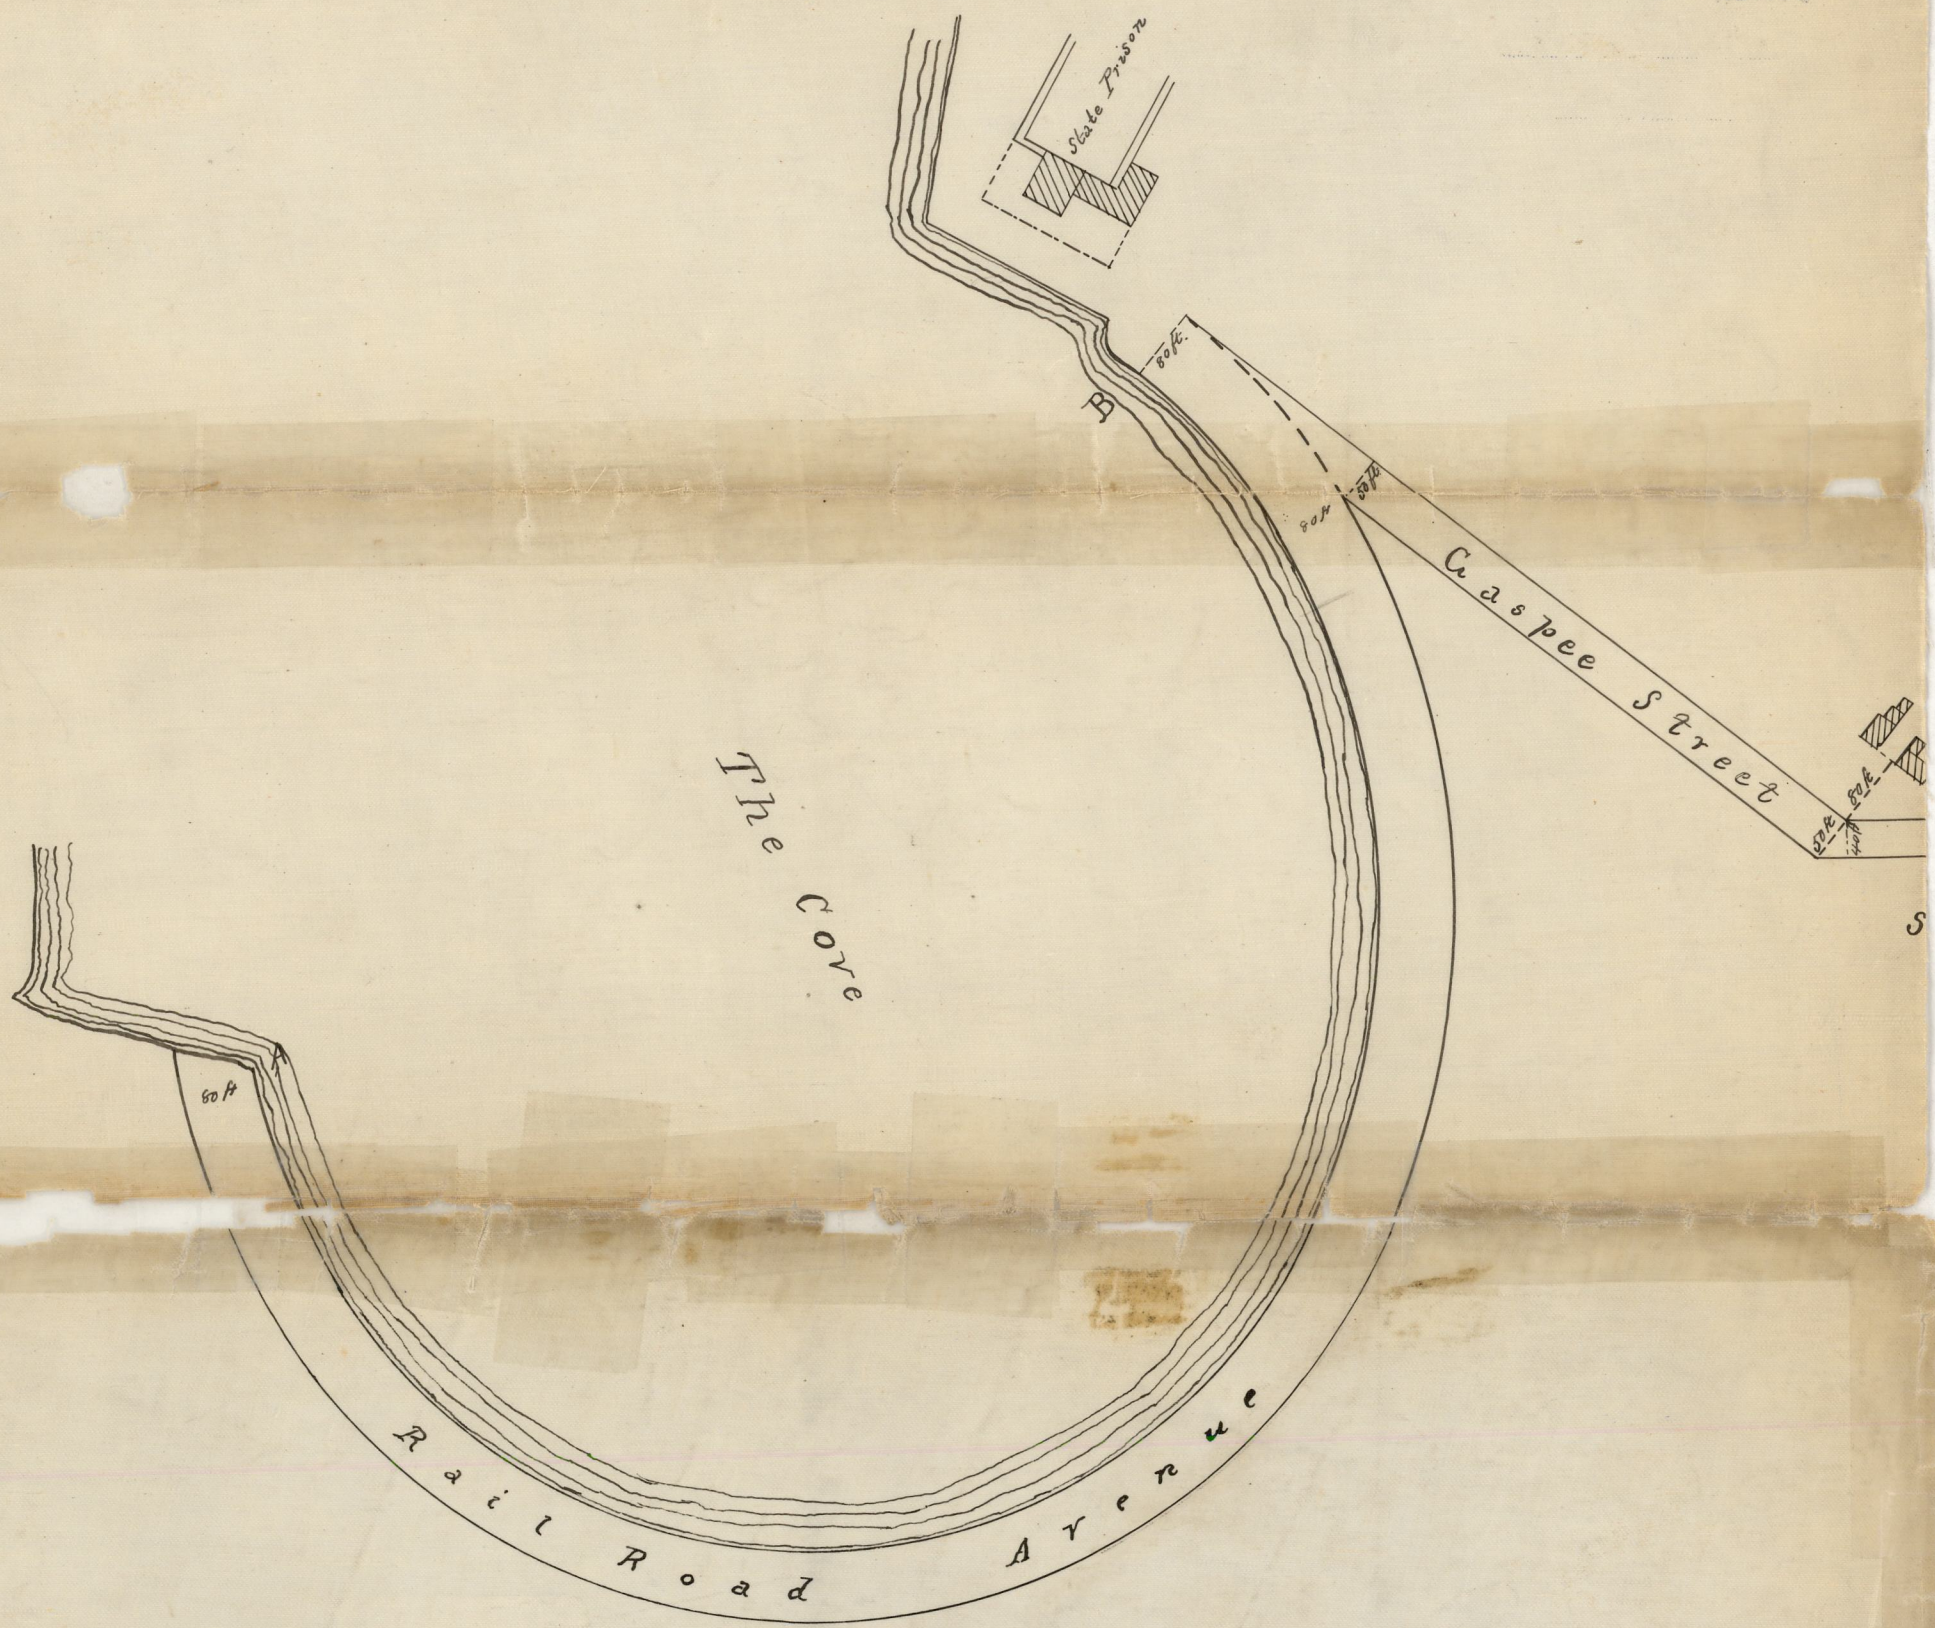

281  
81  
C-39

OFFICE No. 281  
DRAWER 81  
SHEET C-39

81  
81  
81

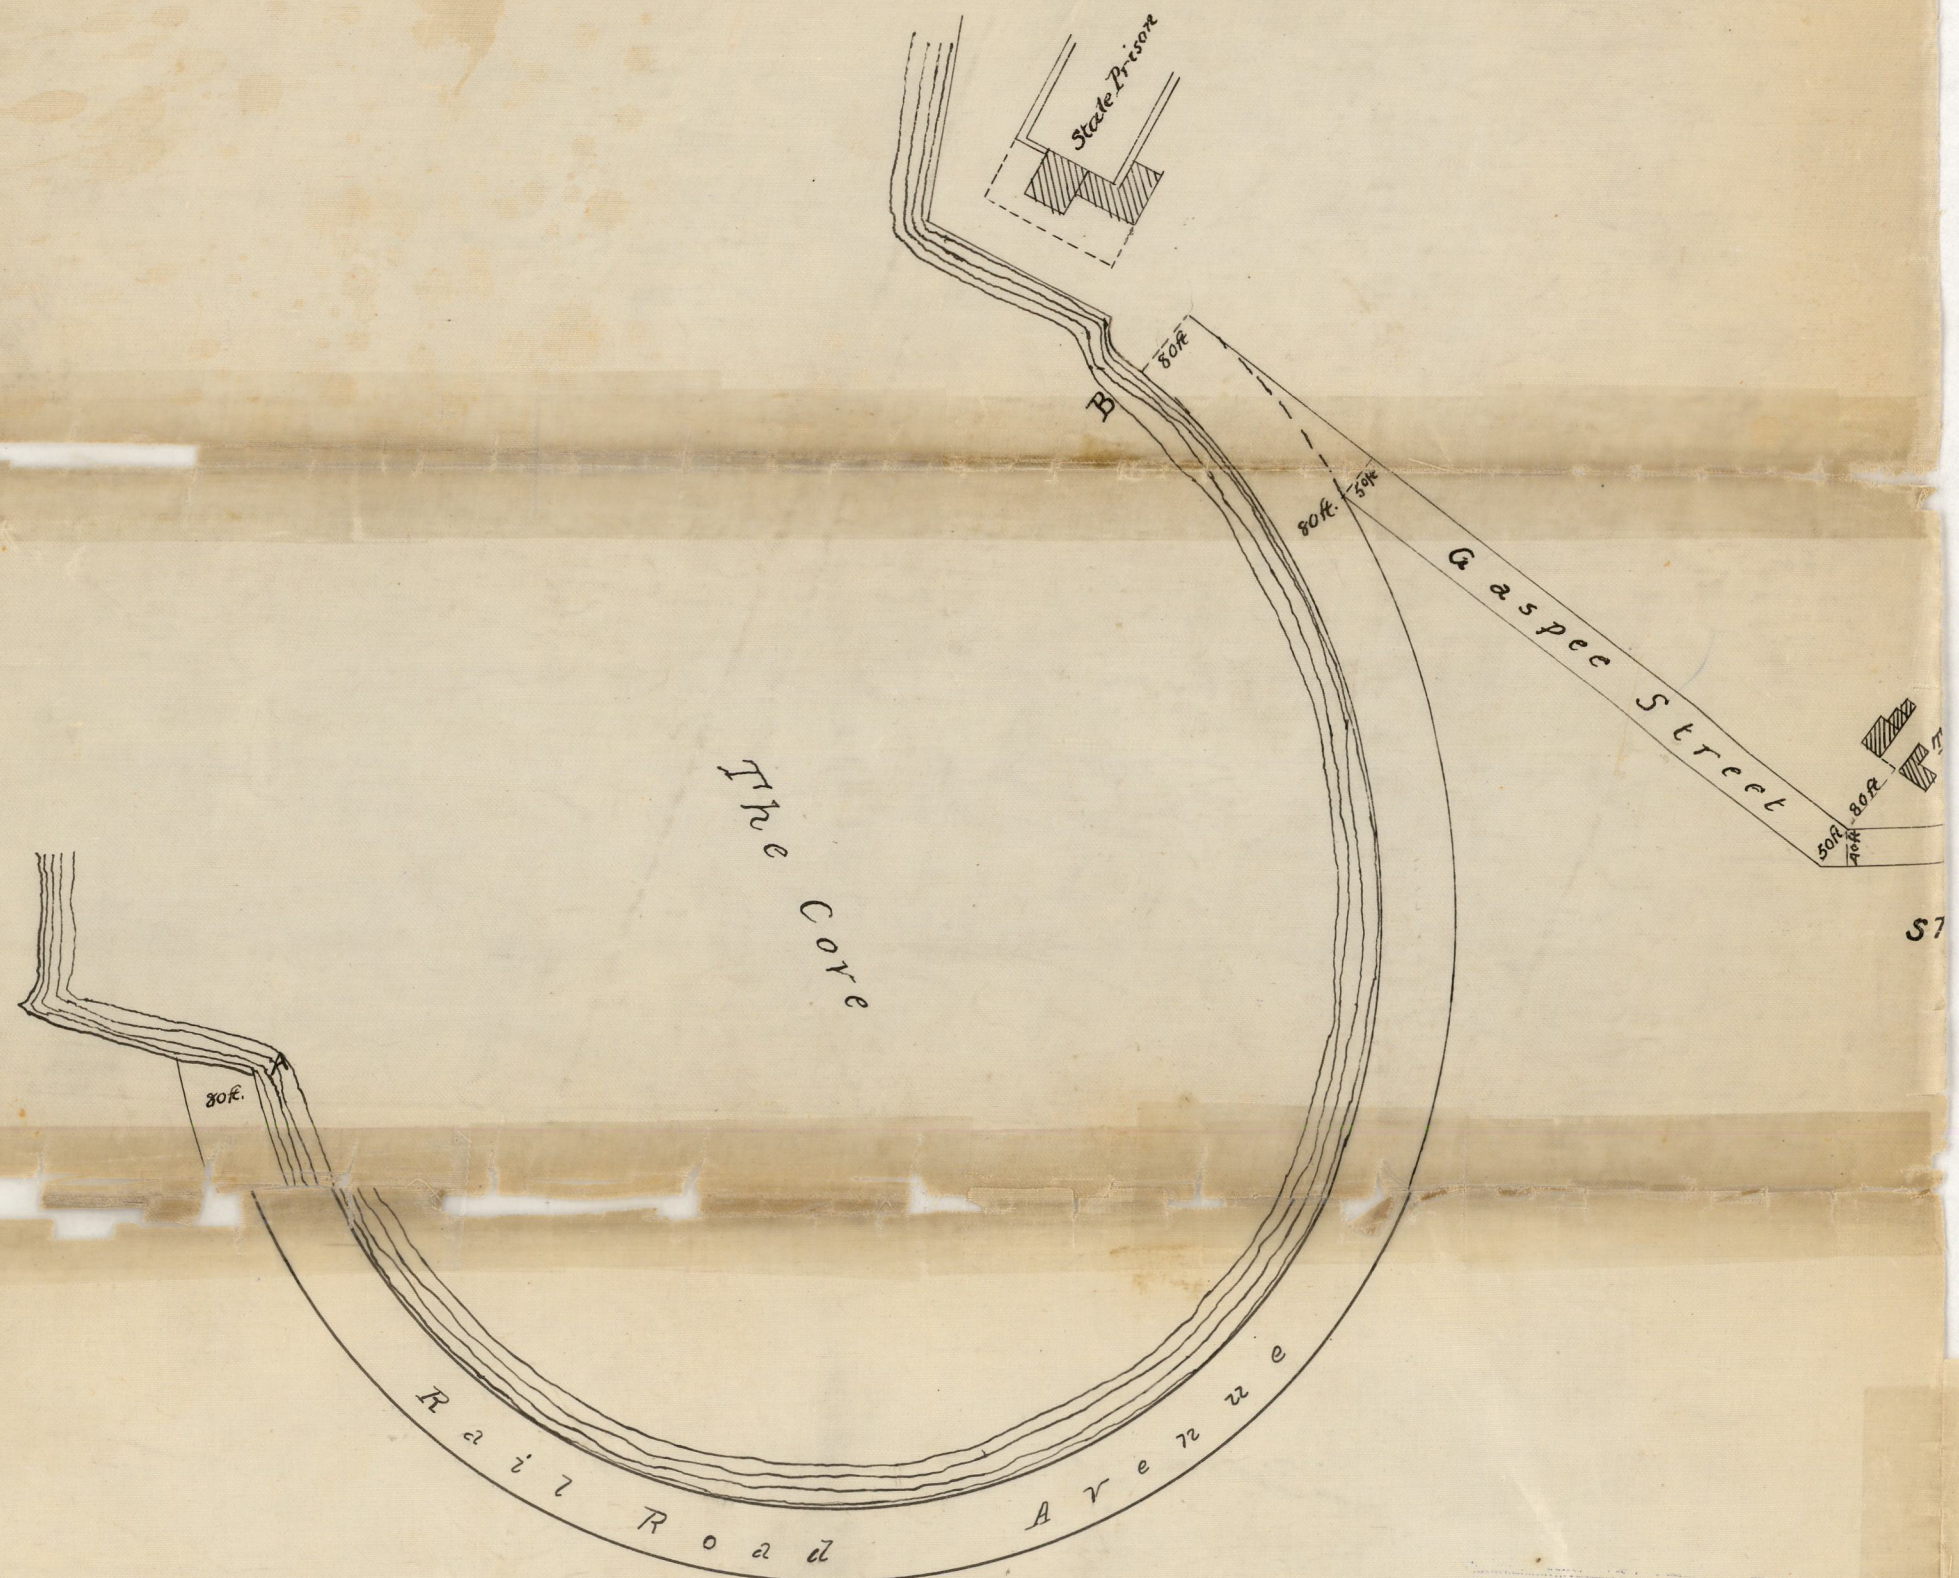

ST. JOHN'S  
 RELEASE  
 1886

81 C-39 (COPY)

OFFICE No. 281  
 DRAWER ,, 81  
 SHEET ,, C-39

Compart