


Sept. 9. 1850.
CITY ENGINEER'S OFFICE.
STREET LINE DEPT.

Sept. 9. 1850
0297

RECEIVED
CITY ENGINEER'S OFFICE

50

Street

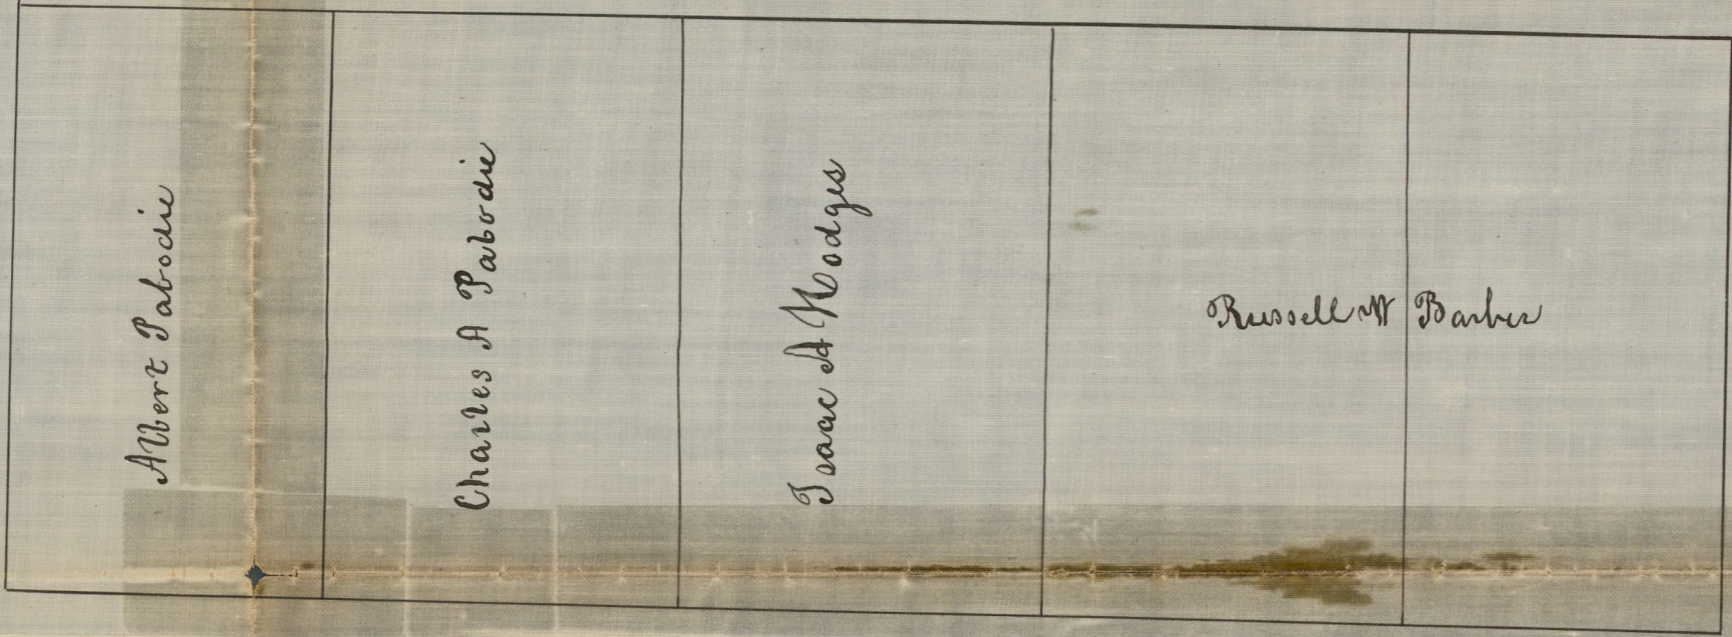


Street.

Washington Street

60

50

Franklin

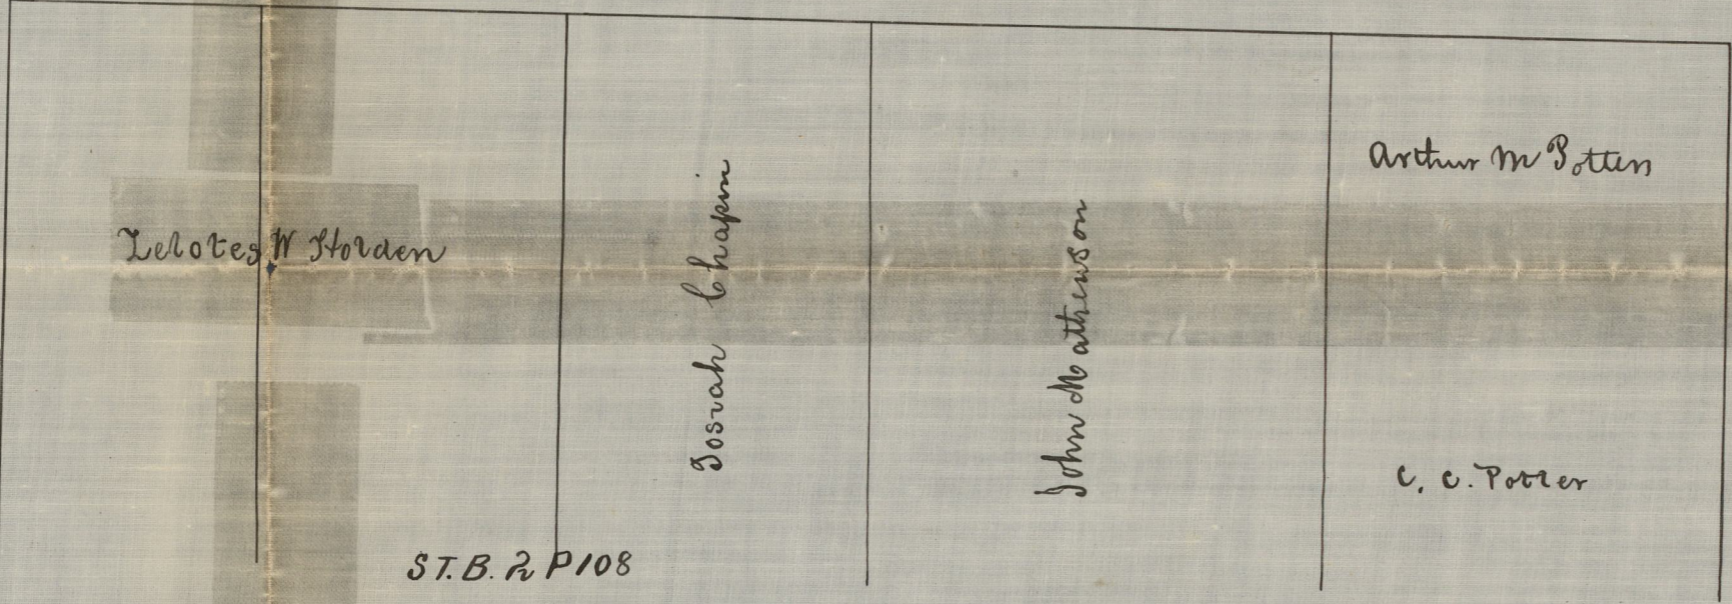

50

Jackson

ST. B. & P. 108

OFFICE No.	287
DRAWER	81
KEY	E-21

Compared.