

STREET LINE DEPT.

Oct. 22, 1879

65118

SHEET NO. 2.

MAP OF HOPE ST.

FROM NEAR WILLIAMS ST. TO WICKENDEN ST.

IN TWO SHEETS.

From Wickenden st. to the N.W. cor. of P.H. Durfee's house.

IN TWO SHEETS


City Engineer's Office
Oct. 22, 1879.

Scale 40ft. per inch.

COMPARED.

J. A. Gladding
Ass't Engineer

05118
82
A-48

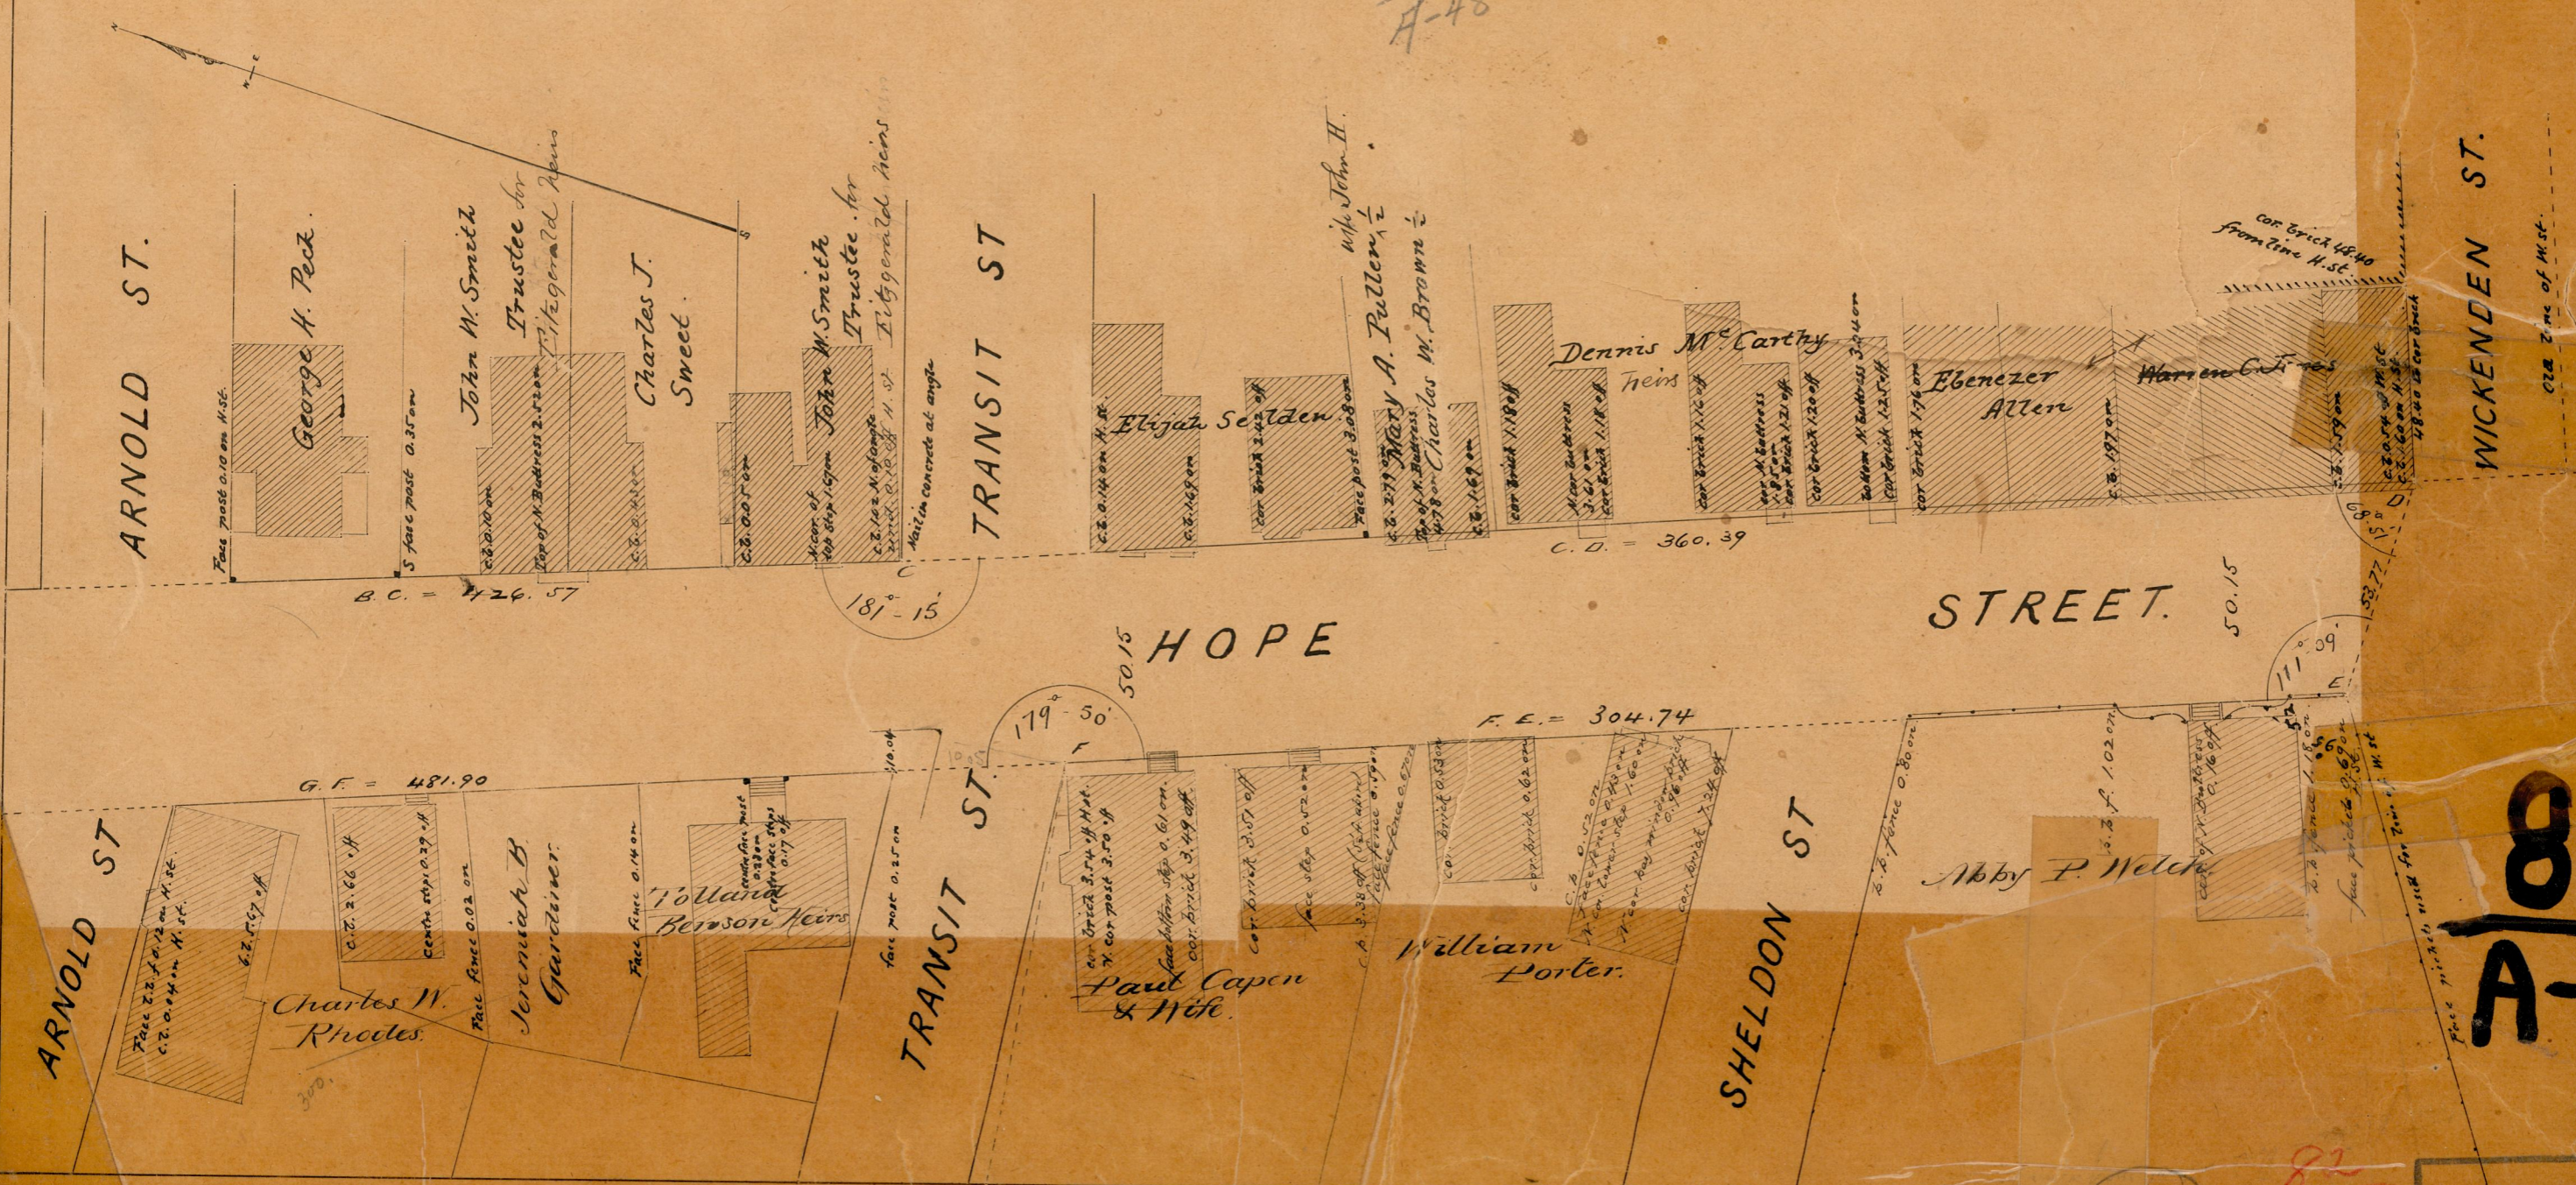

OFFICE NO. 427
DRAWER 82

82
A-48

82
A-48

OFFICE No. 427
DRAWER 82
SHEET A