

FBB -XIX-30

PROVIDENCE, R.I.
CITY ENGINEER'S OFFICE
STREET LINE DEPT.
Jan. 13, 1896.


024797

PLAT OF SILVER SPRING STREET

FROM BRANCH AVE. TO ASHTON ST.


SCALE 40 FEET PER INCH.

340.42
345.36
2)685.78
342.89

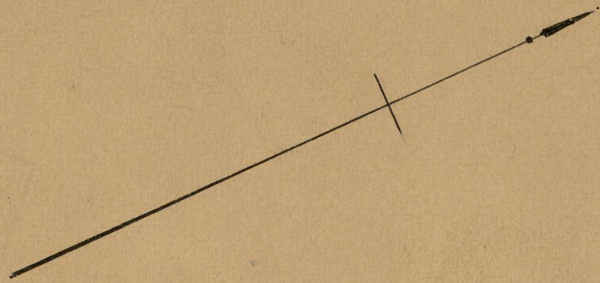

BRANCH AVE.

ASHTON ST.

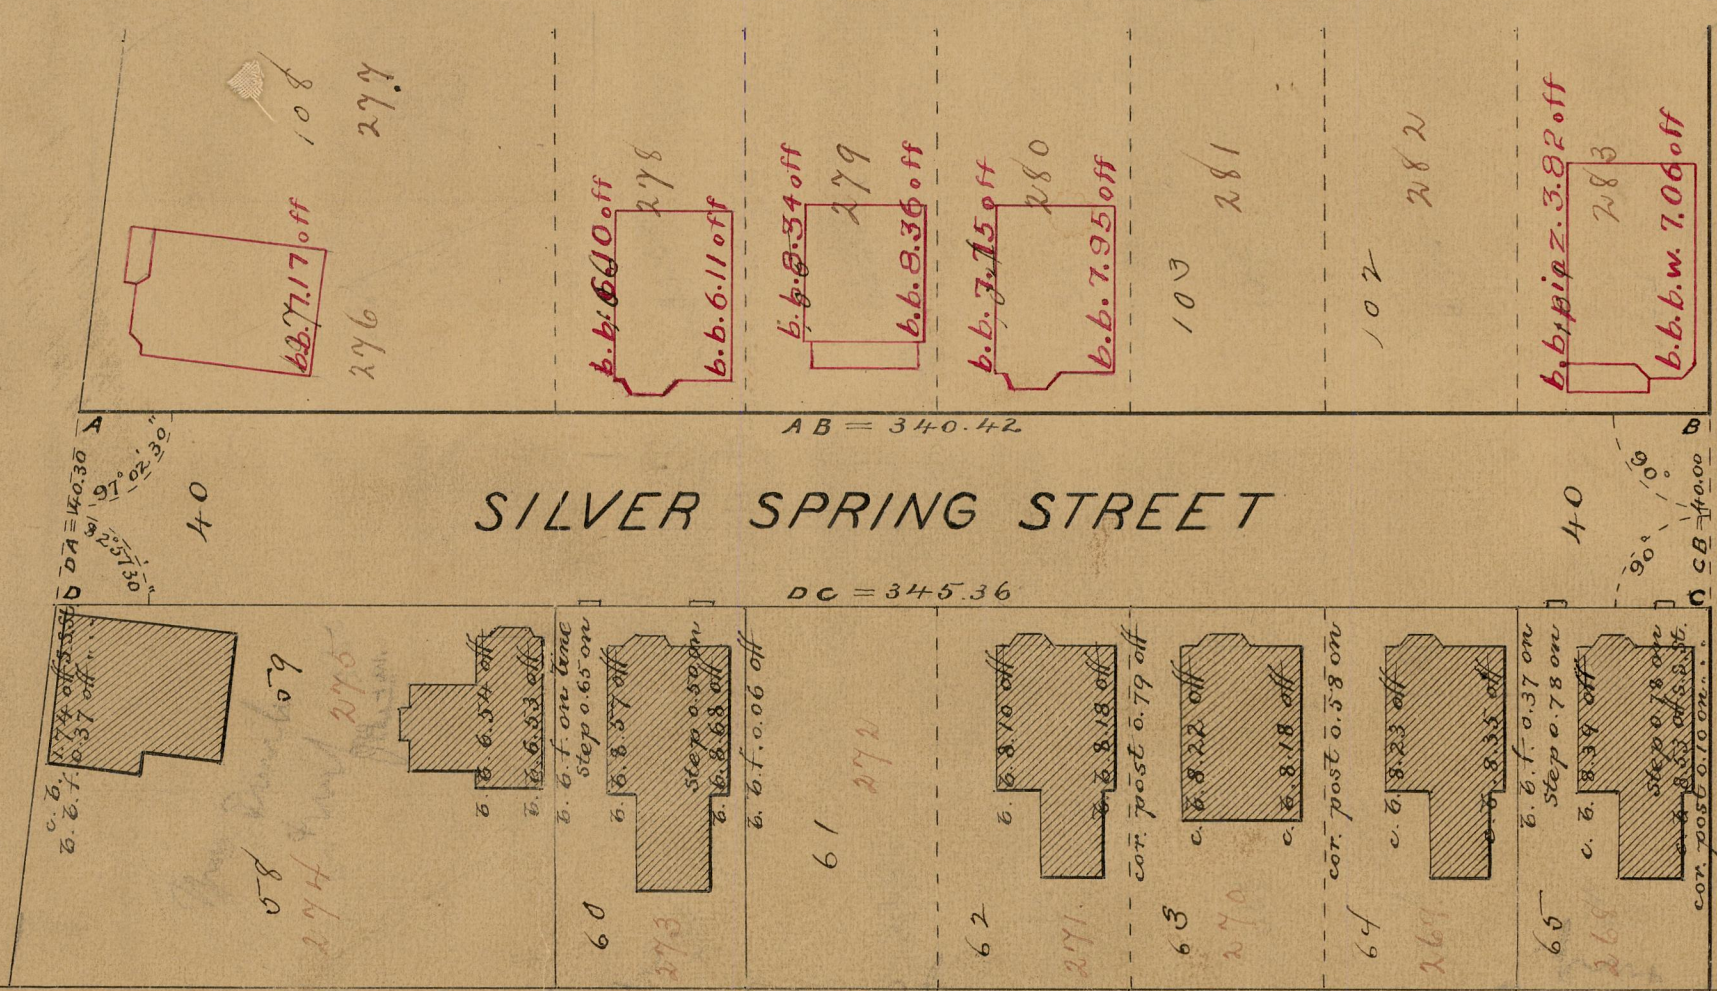

BRANCH AVE.

ASHTON ST.

DA = 140.30
90°
39' 13"

40

AB = 340.42

SILVER SPRING STREET

DC = 345.36

40

90°
90°
CB = 140.00

c.b. 2.74 off
c.b. 0.37 off

60
278
276

b.b. 6.54 off
c.b. 6.53 off

61
272

b.b. 8.57 off
step 0.65 on

c.b. 8.57 off

b.b. 8.18 off
step 0.50 on

c.b. 8.68 off

62
271

b.b. 8.10 off

c.b. 8.18 off

63
270

cor. post 0.79 off

c.b. 8.22 off

64
267

cor. post 0.58 on

c.b. 8.23 off

65
265

c.b. 8.33 off

b.b. 8.37 on
step 0.78 on

c.b. 8.39 off

step 0.78 on
c.b. 8.53 off
c.b. 8.53 off
cor. 7.005 0.10 on

82
A-97

82
A-97

A-97

OFFICE No. 12750