


PLAN OF FRIENDSHIP ST EXTENSION

CITY ENGINEER'S OFFICE,
STREET LINE DEPT.
Dec. 20, 1872
01516

FROM
SCALE 50 FEET TO ONE INCH ORANGE TO DYER ST

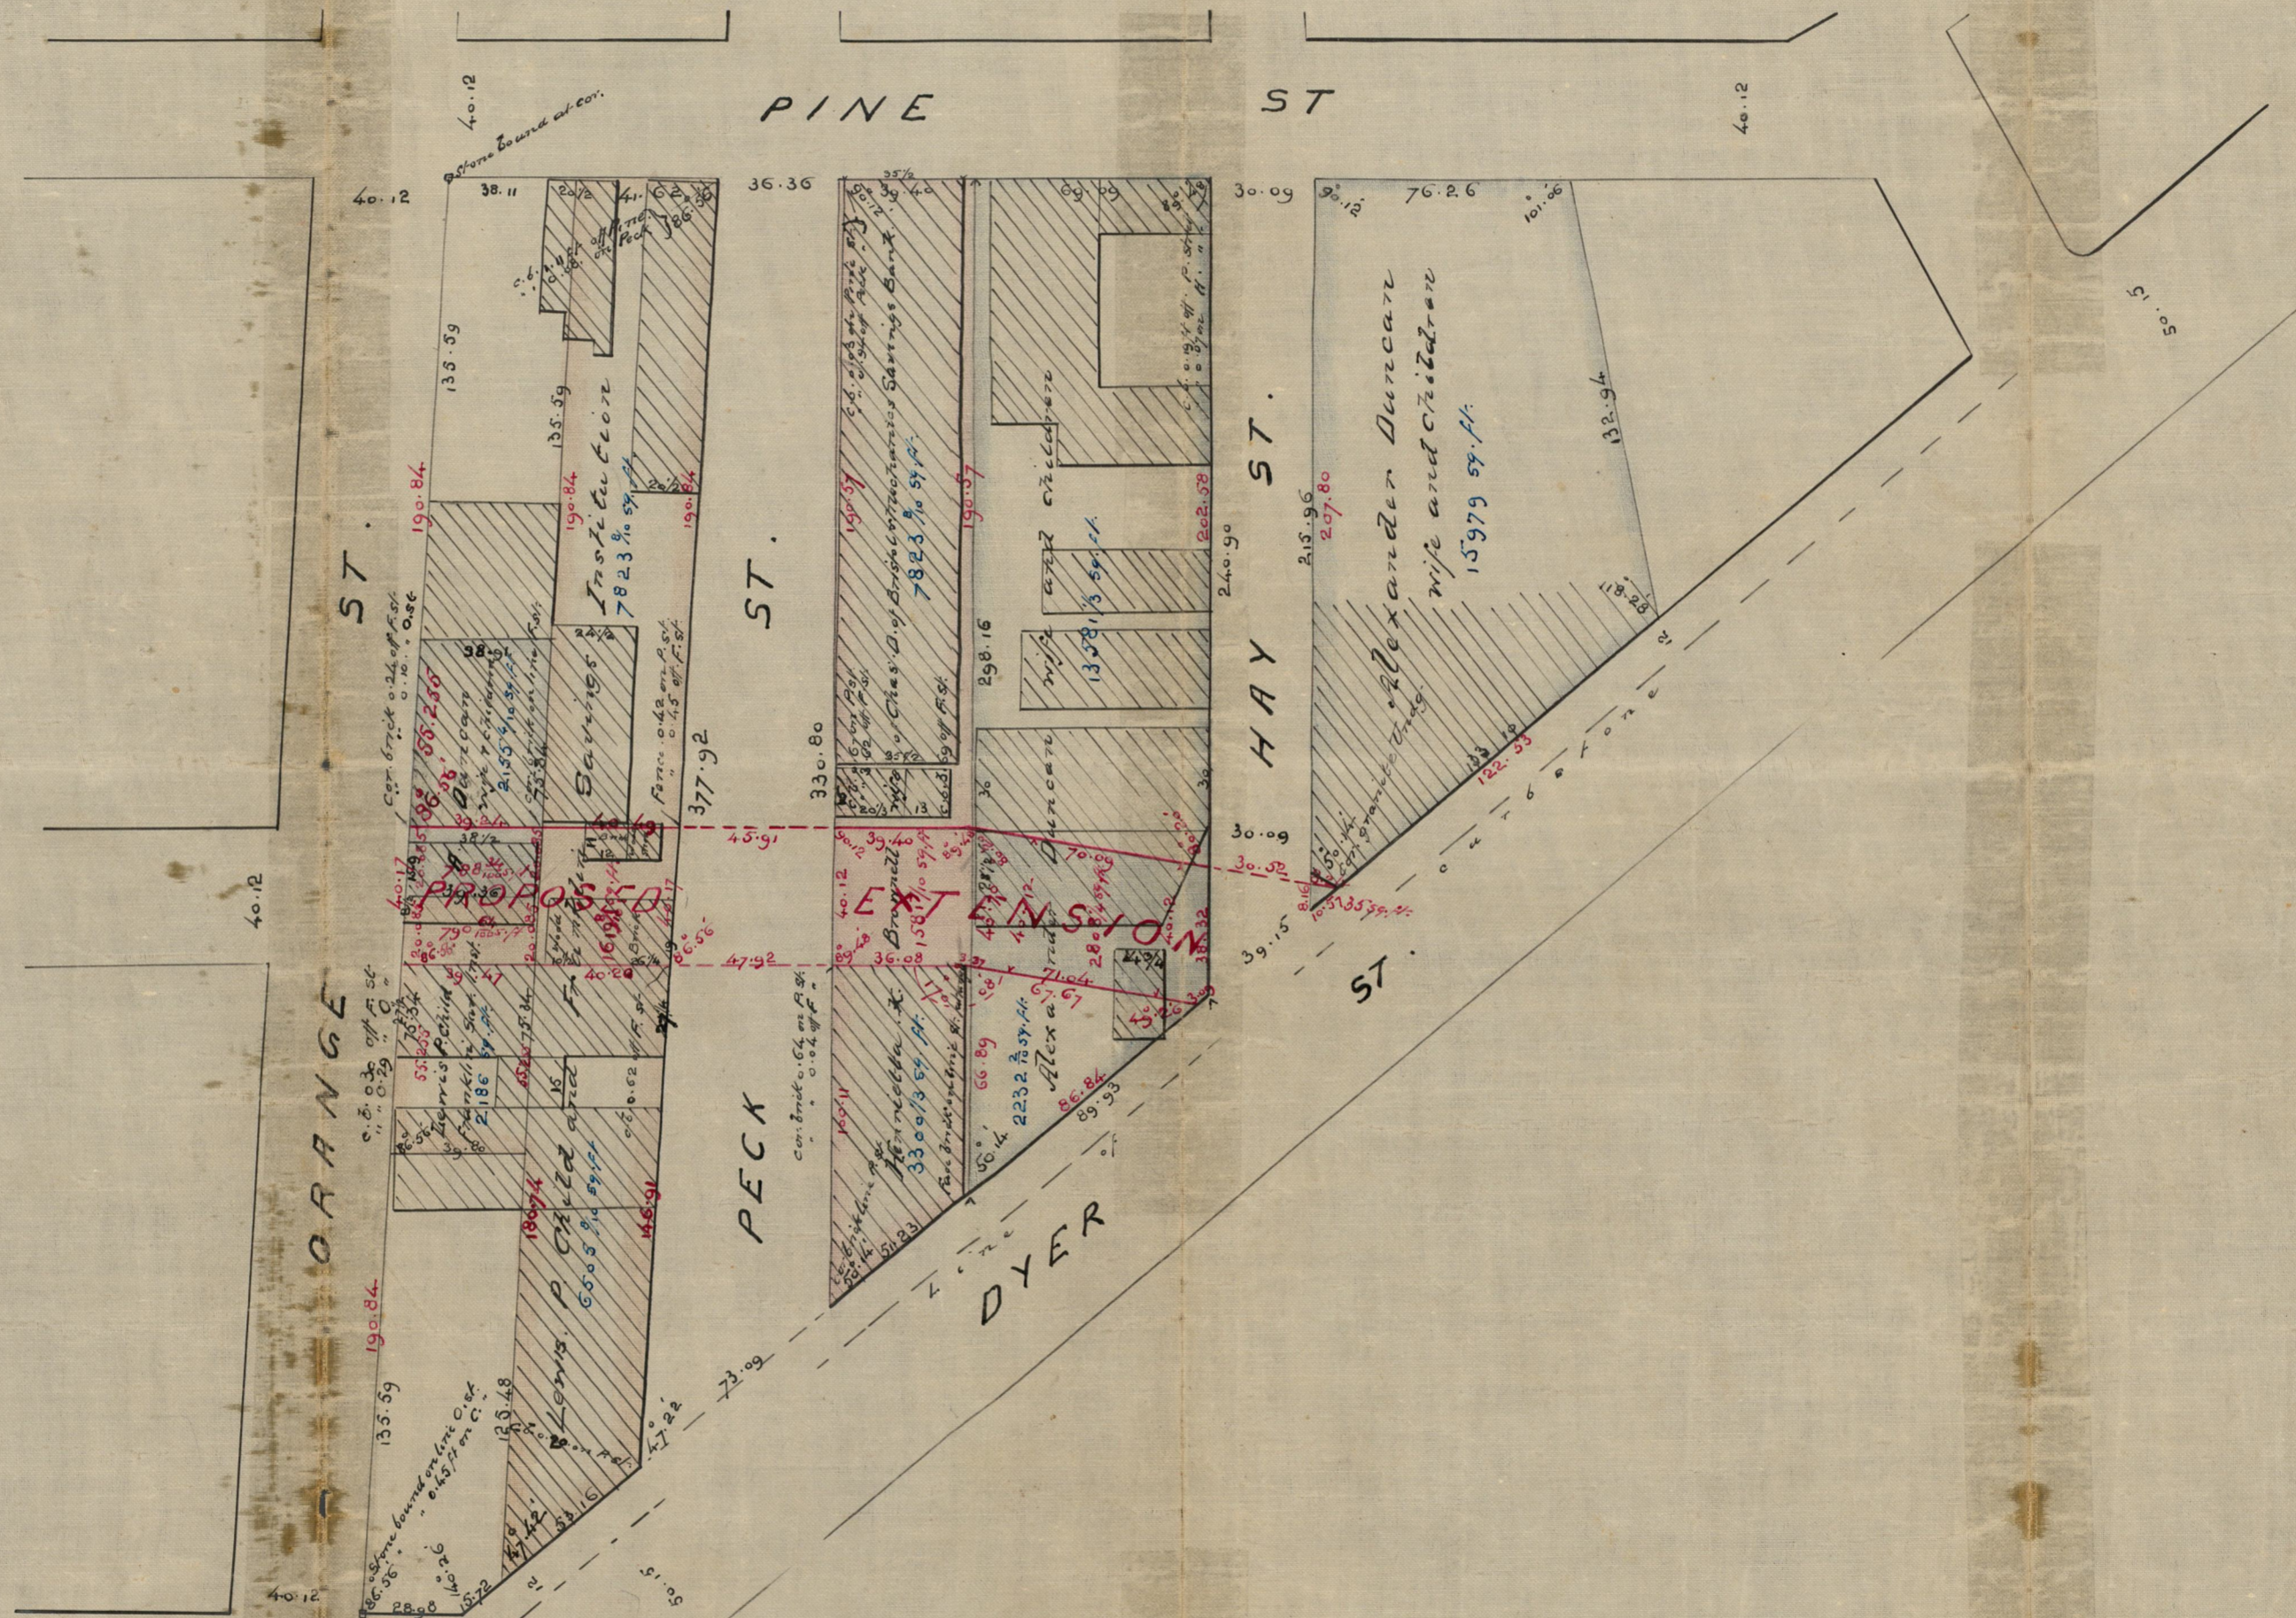

Completed Dec. 20, 1872 S. G. H. & A. W. J.

OFFICE NO. 1267
DRAWER " 82
SHEET " C-16