



CITY ENGINEER'S OFFICE
STREET LINE DEPT.
Dec. 18, 1872
01515

B-14
992

*Original of City Engineer
from Vermont to Broadway*

PLANS OF BATTEY STREET

EXTENSION FROM VERNON ST. SCALE FORTY FEET TO AN INCH TO BROADWAY

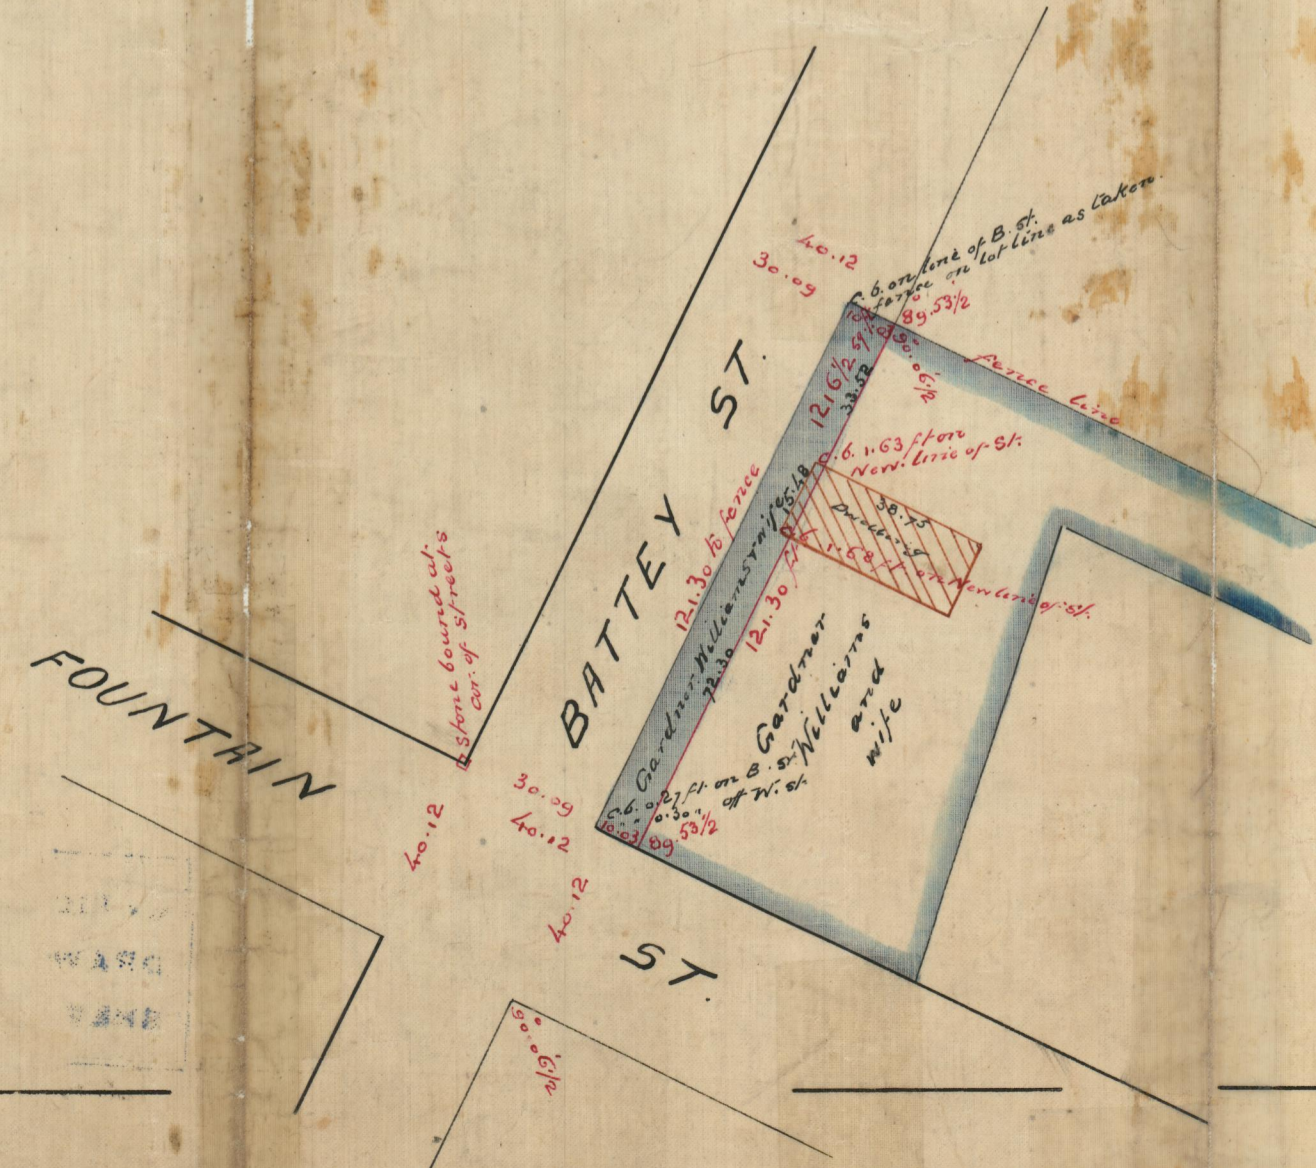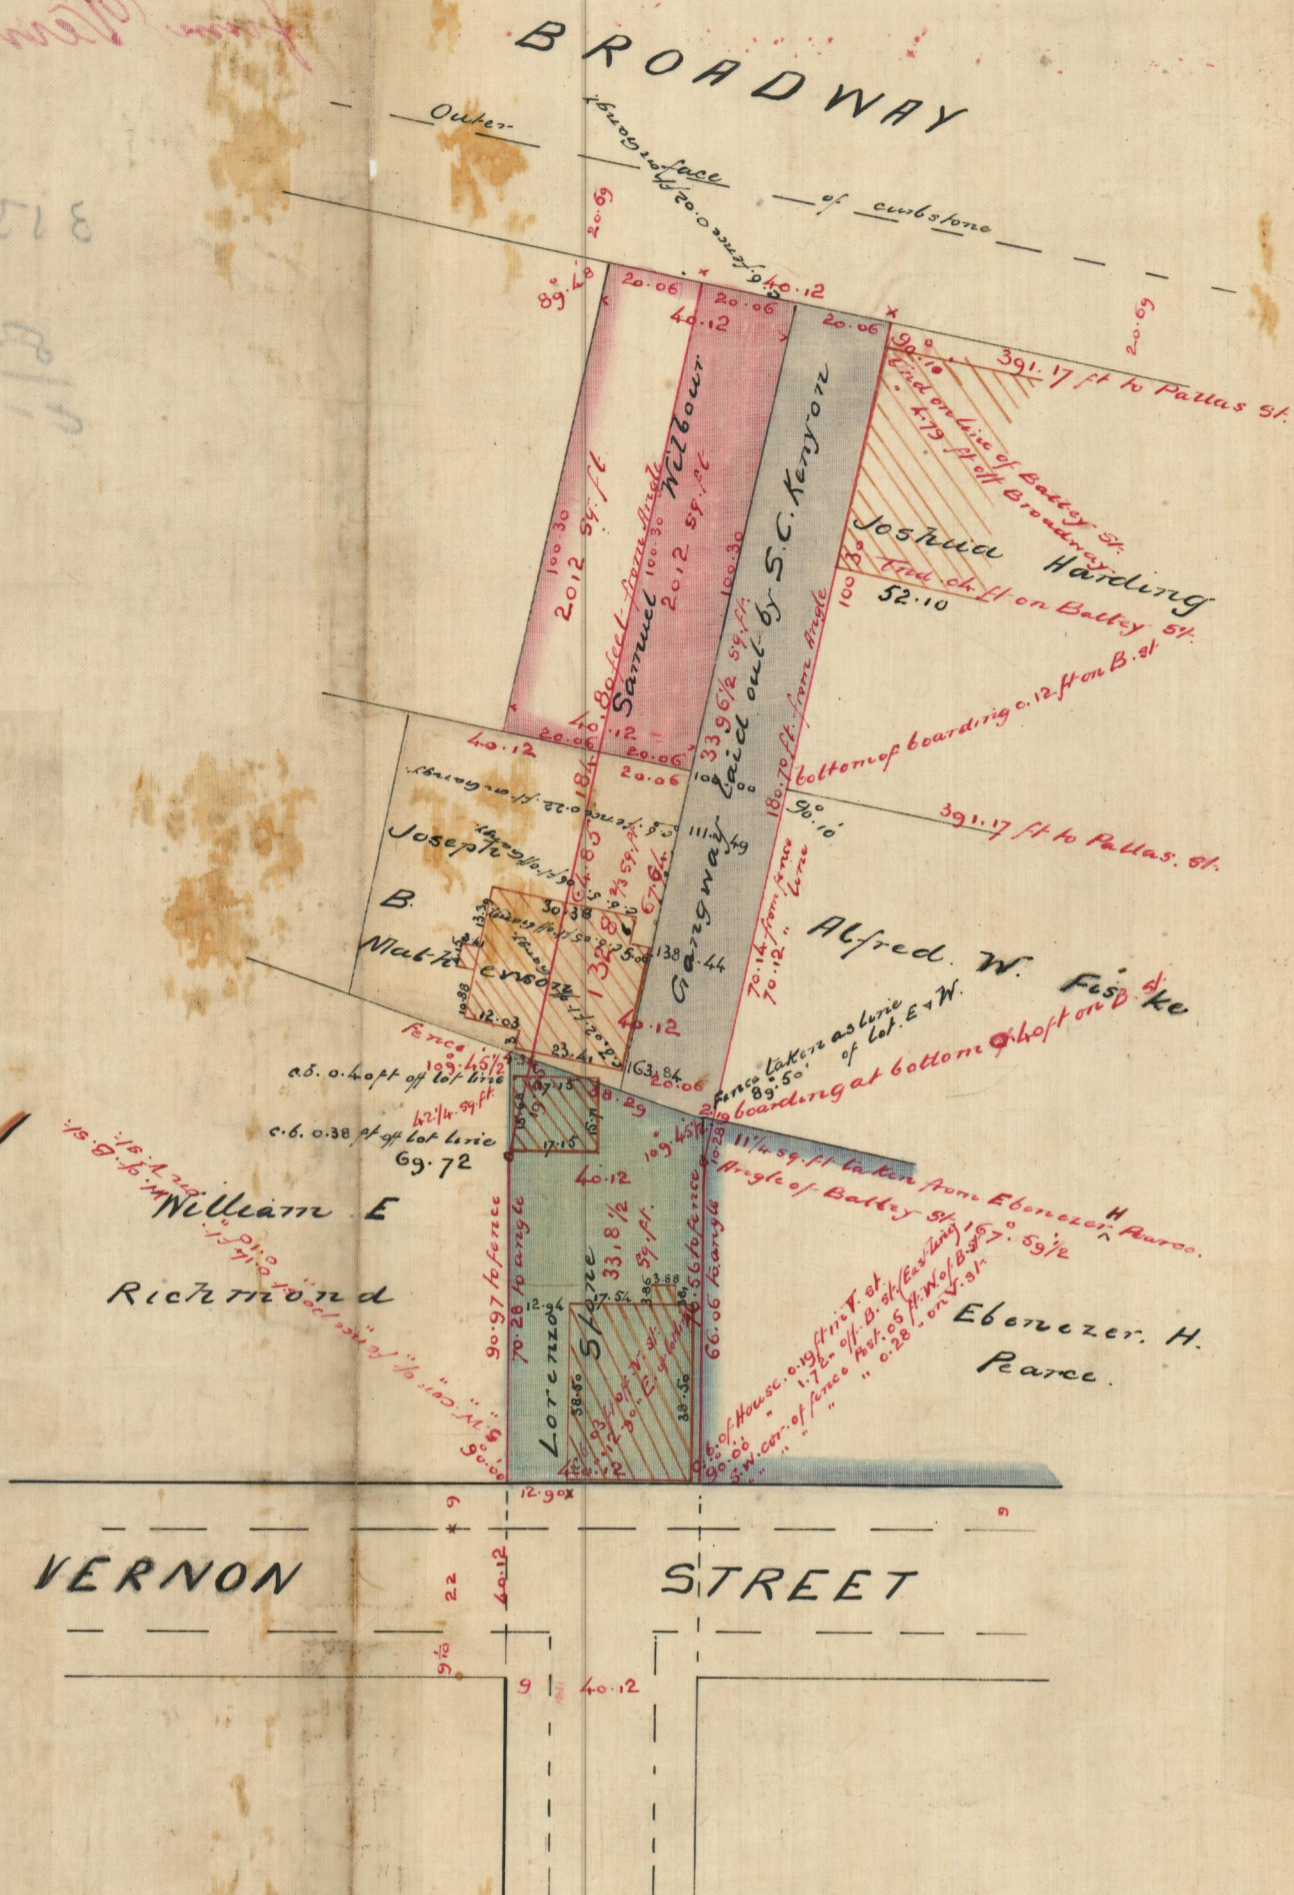

OFFICE No. 1266
DRAWER " 82
SHEET " C-13

Completed Dec. 18th 1872 S.B.K.