

PROVIDENCE, R. I.
CITY ENGINEER'S OFFICE.
STREET LINE DEPT.

Aug. 24, 1886.

012148



Providence R.I.
This plat accompanies
our report of this date.

PLAT OF ACADEMY AVENUE

FROM CHALKSTONE AVE. TO ATWELLS AVE.

IN FOUR SHEETS.

SCALE 50 FEET PER INCH.

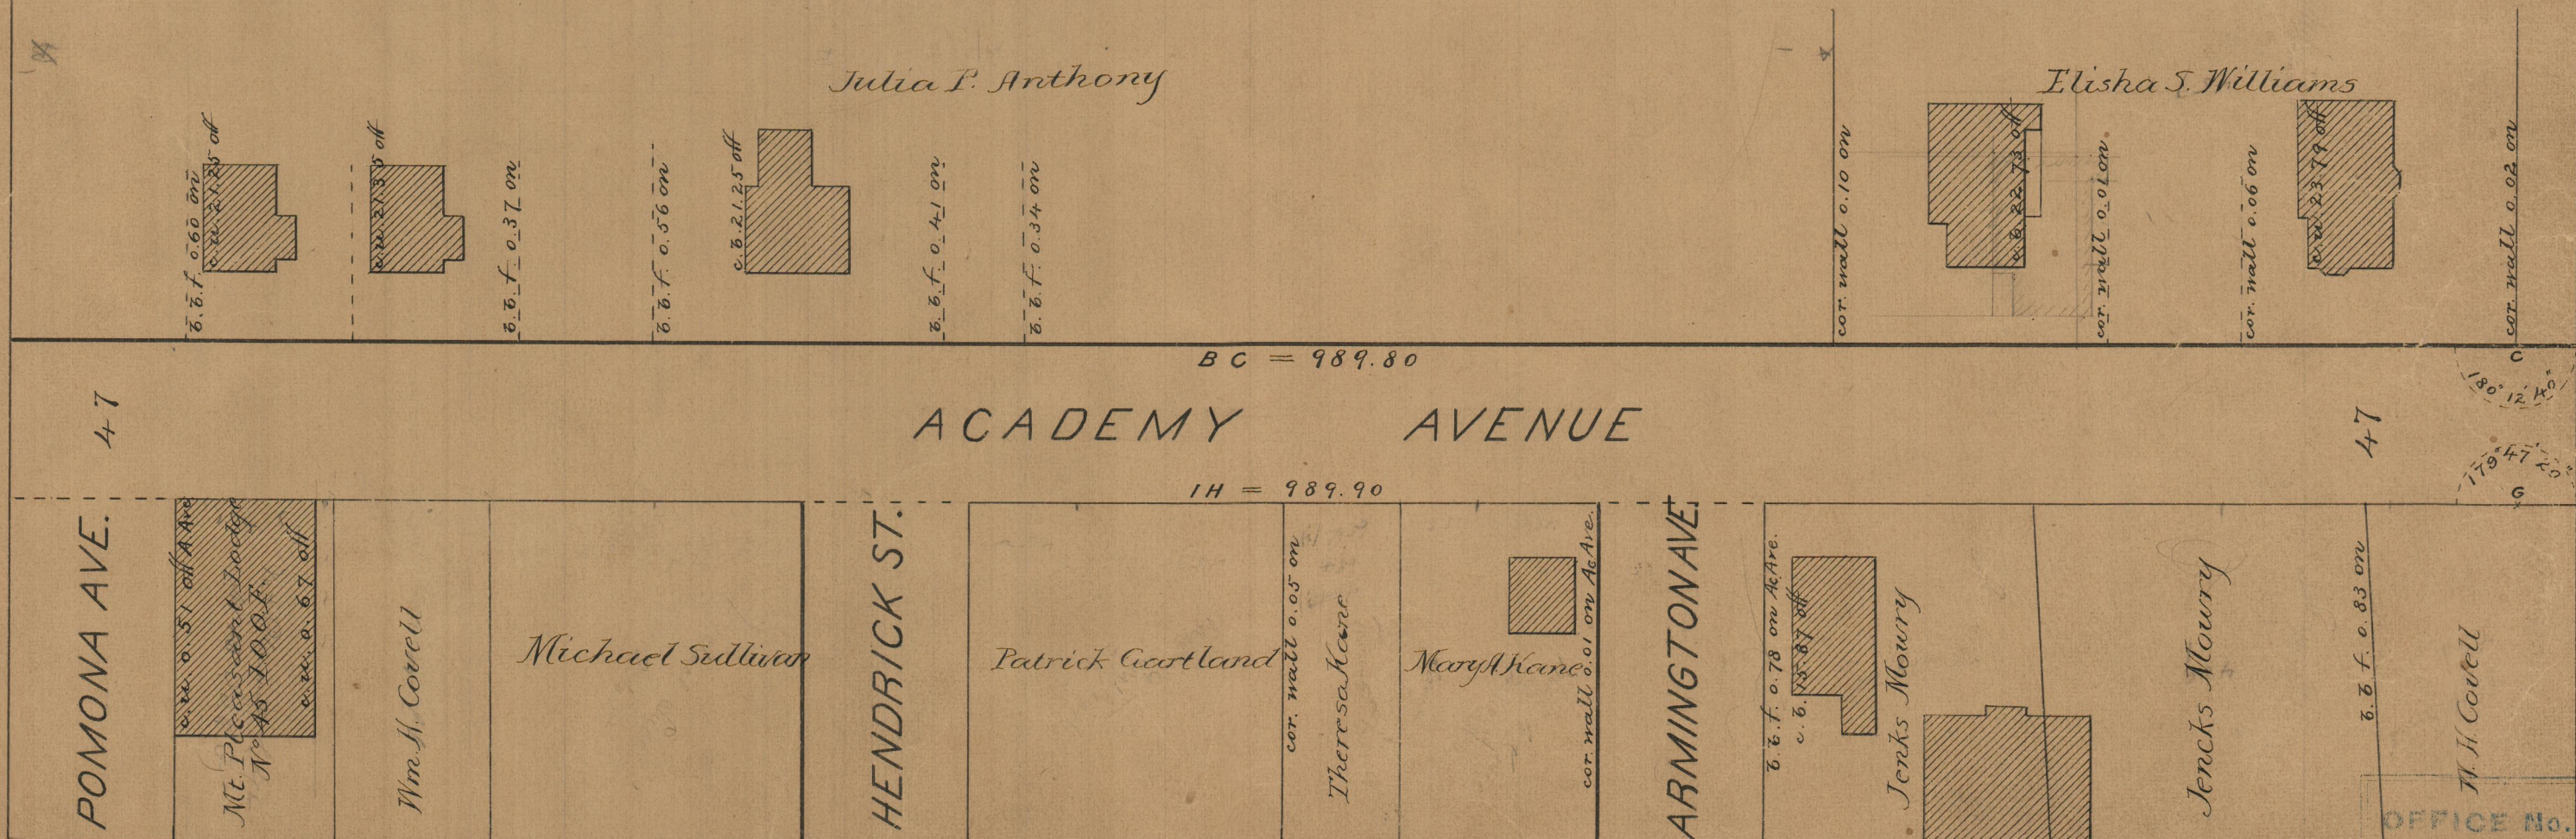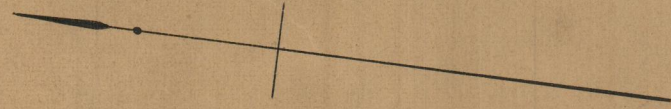

83
A-19

OFFICE No. 8861
DRAWER " 83
SHEET " A-19