

Providence R. I.
This plat accompanies
our report of this date.

PROVIDENCE, R. I.
CITY ENGINEER'S OFFICE.
STREET LINE DEPT.

Oct. 19, 1886


012290

KOSSUTH STREET

FROM PUTNAM ST. TO HYAT ST.

IN TWO SHEETS

SCALE 40 FEET PER INCH.

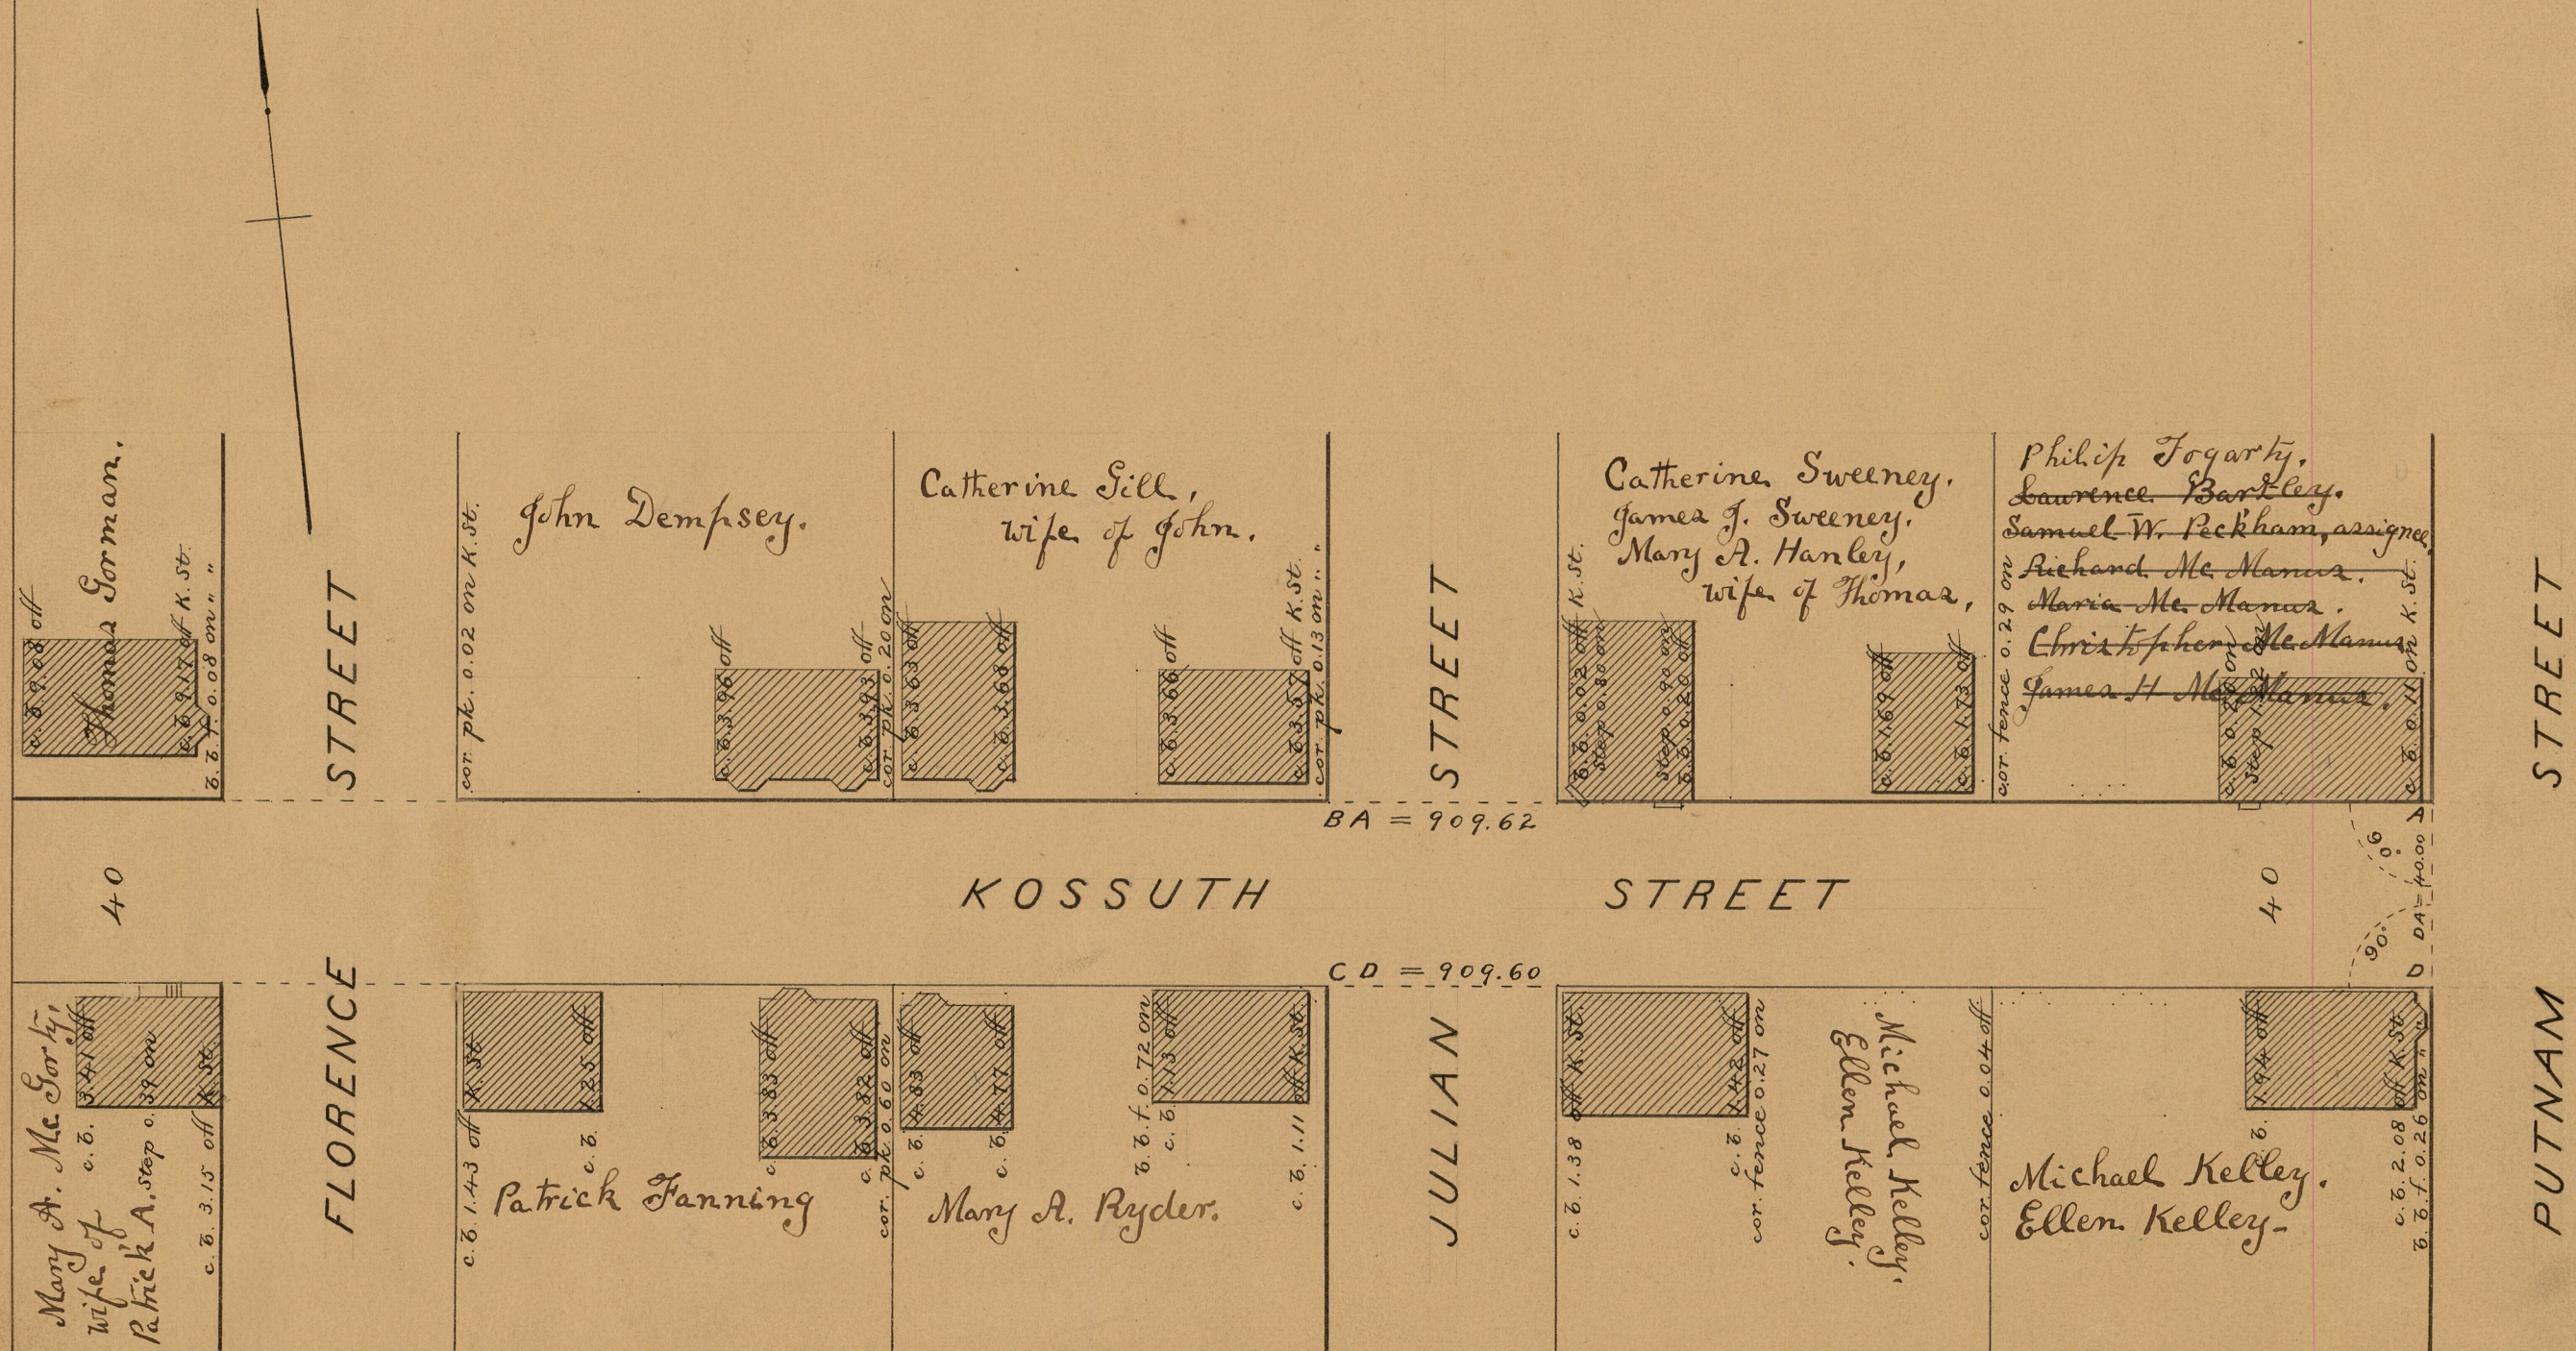

BA = 909.62

CD = 909.60

83
A-23

OFFICE No. 8876
DRAWER ,, 83
SHEET ,, A-23