

F.B.B. XVII-13-14

PROVIDENCE, R.I.
CITY ENGINEER'S OFFICE
STREET LINE DEPT.

June 22, 1892

019492

Providence R. I.
This plat accompanies
our report of this date.

PLAT OF PARNELL STREET

FROM ATWELLS AVE. TO ITS NORTHERLY TERMINATION


IN TWO SHEETS.

SCALE 50 FEET PER INCH.

ST. B. 9-162
ST. B. 22-19-20

1249.75
31.40
1281.15

Note The lines reported and adapted
correspond to changes shown in red.

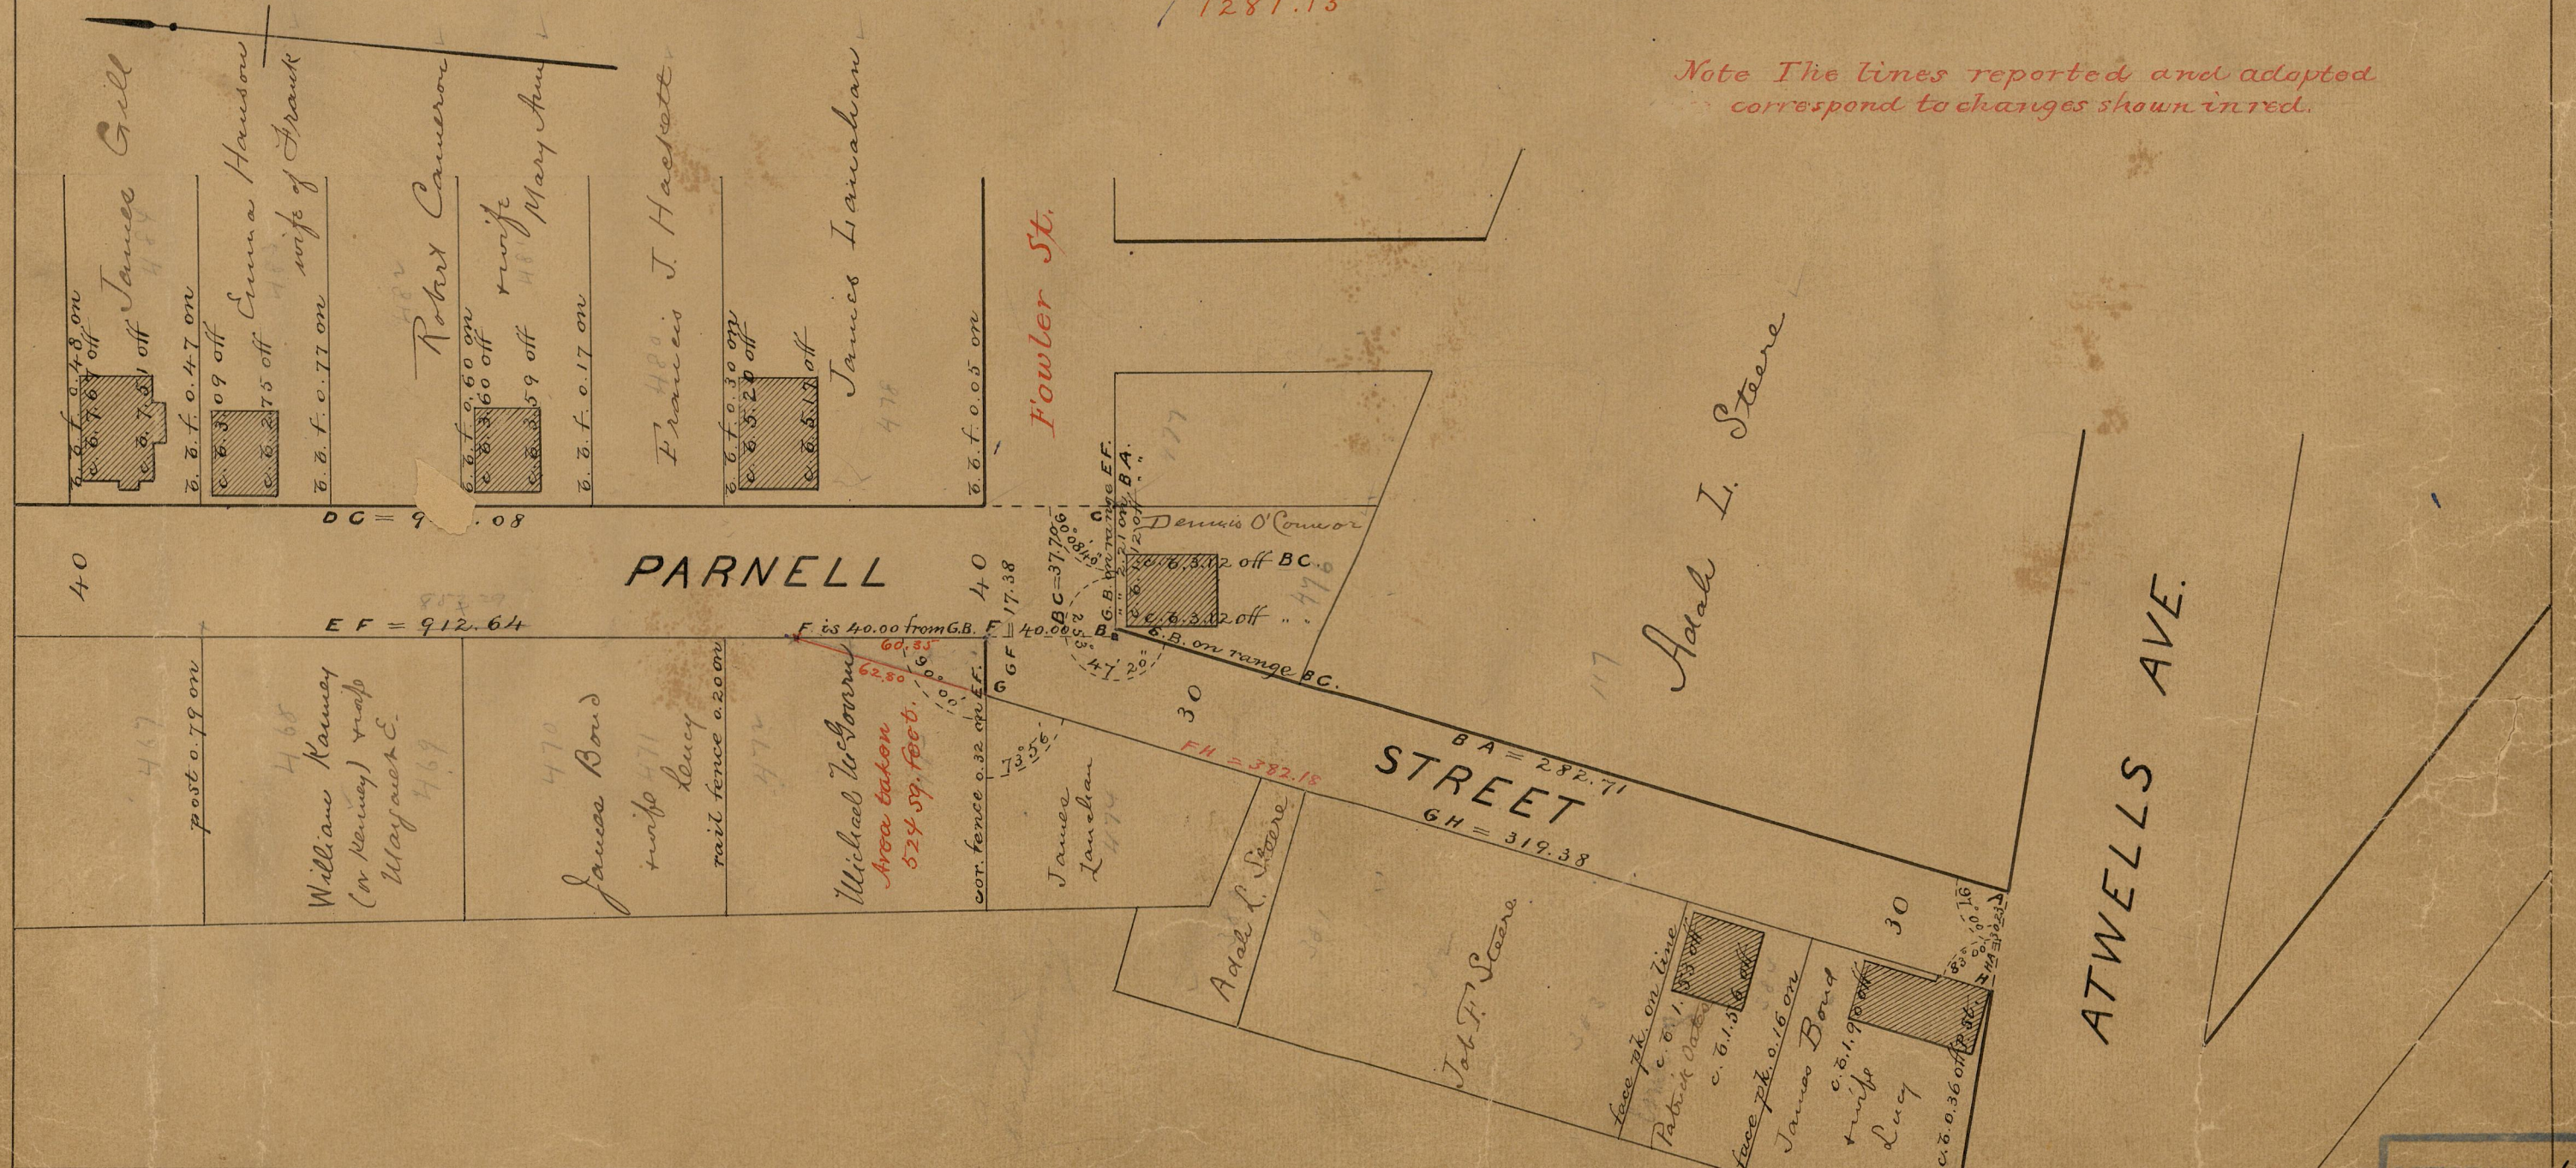

285
205

912.64
60.35
852.29

OFFICE No. 11246
DRAW SHEET
84
A-5