

Red figures added Feb. 1895 after sewer was built. FBB-XVII-60-62

PROVIDENCE, R.I.
CITY ENGINEER'S OFFICE
STREET LINE DEPT.

Dec. 10, 1892.

020379


PLAT OF VALLEY STREET

FROM BROADWAY TO HELME ST.

IN THREESHEETS

SCALE 40 FEET PER INCH

1566.53

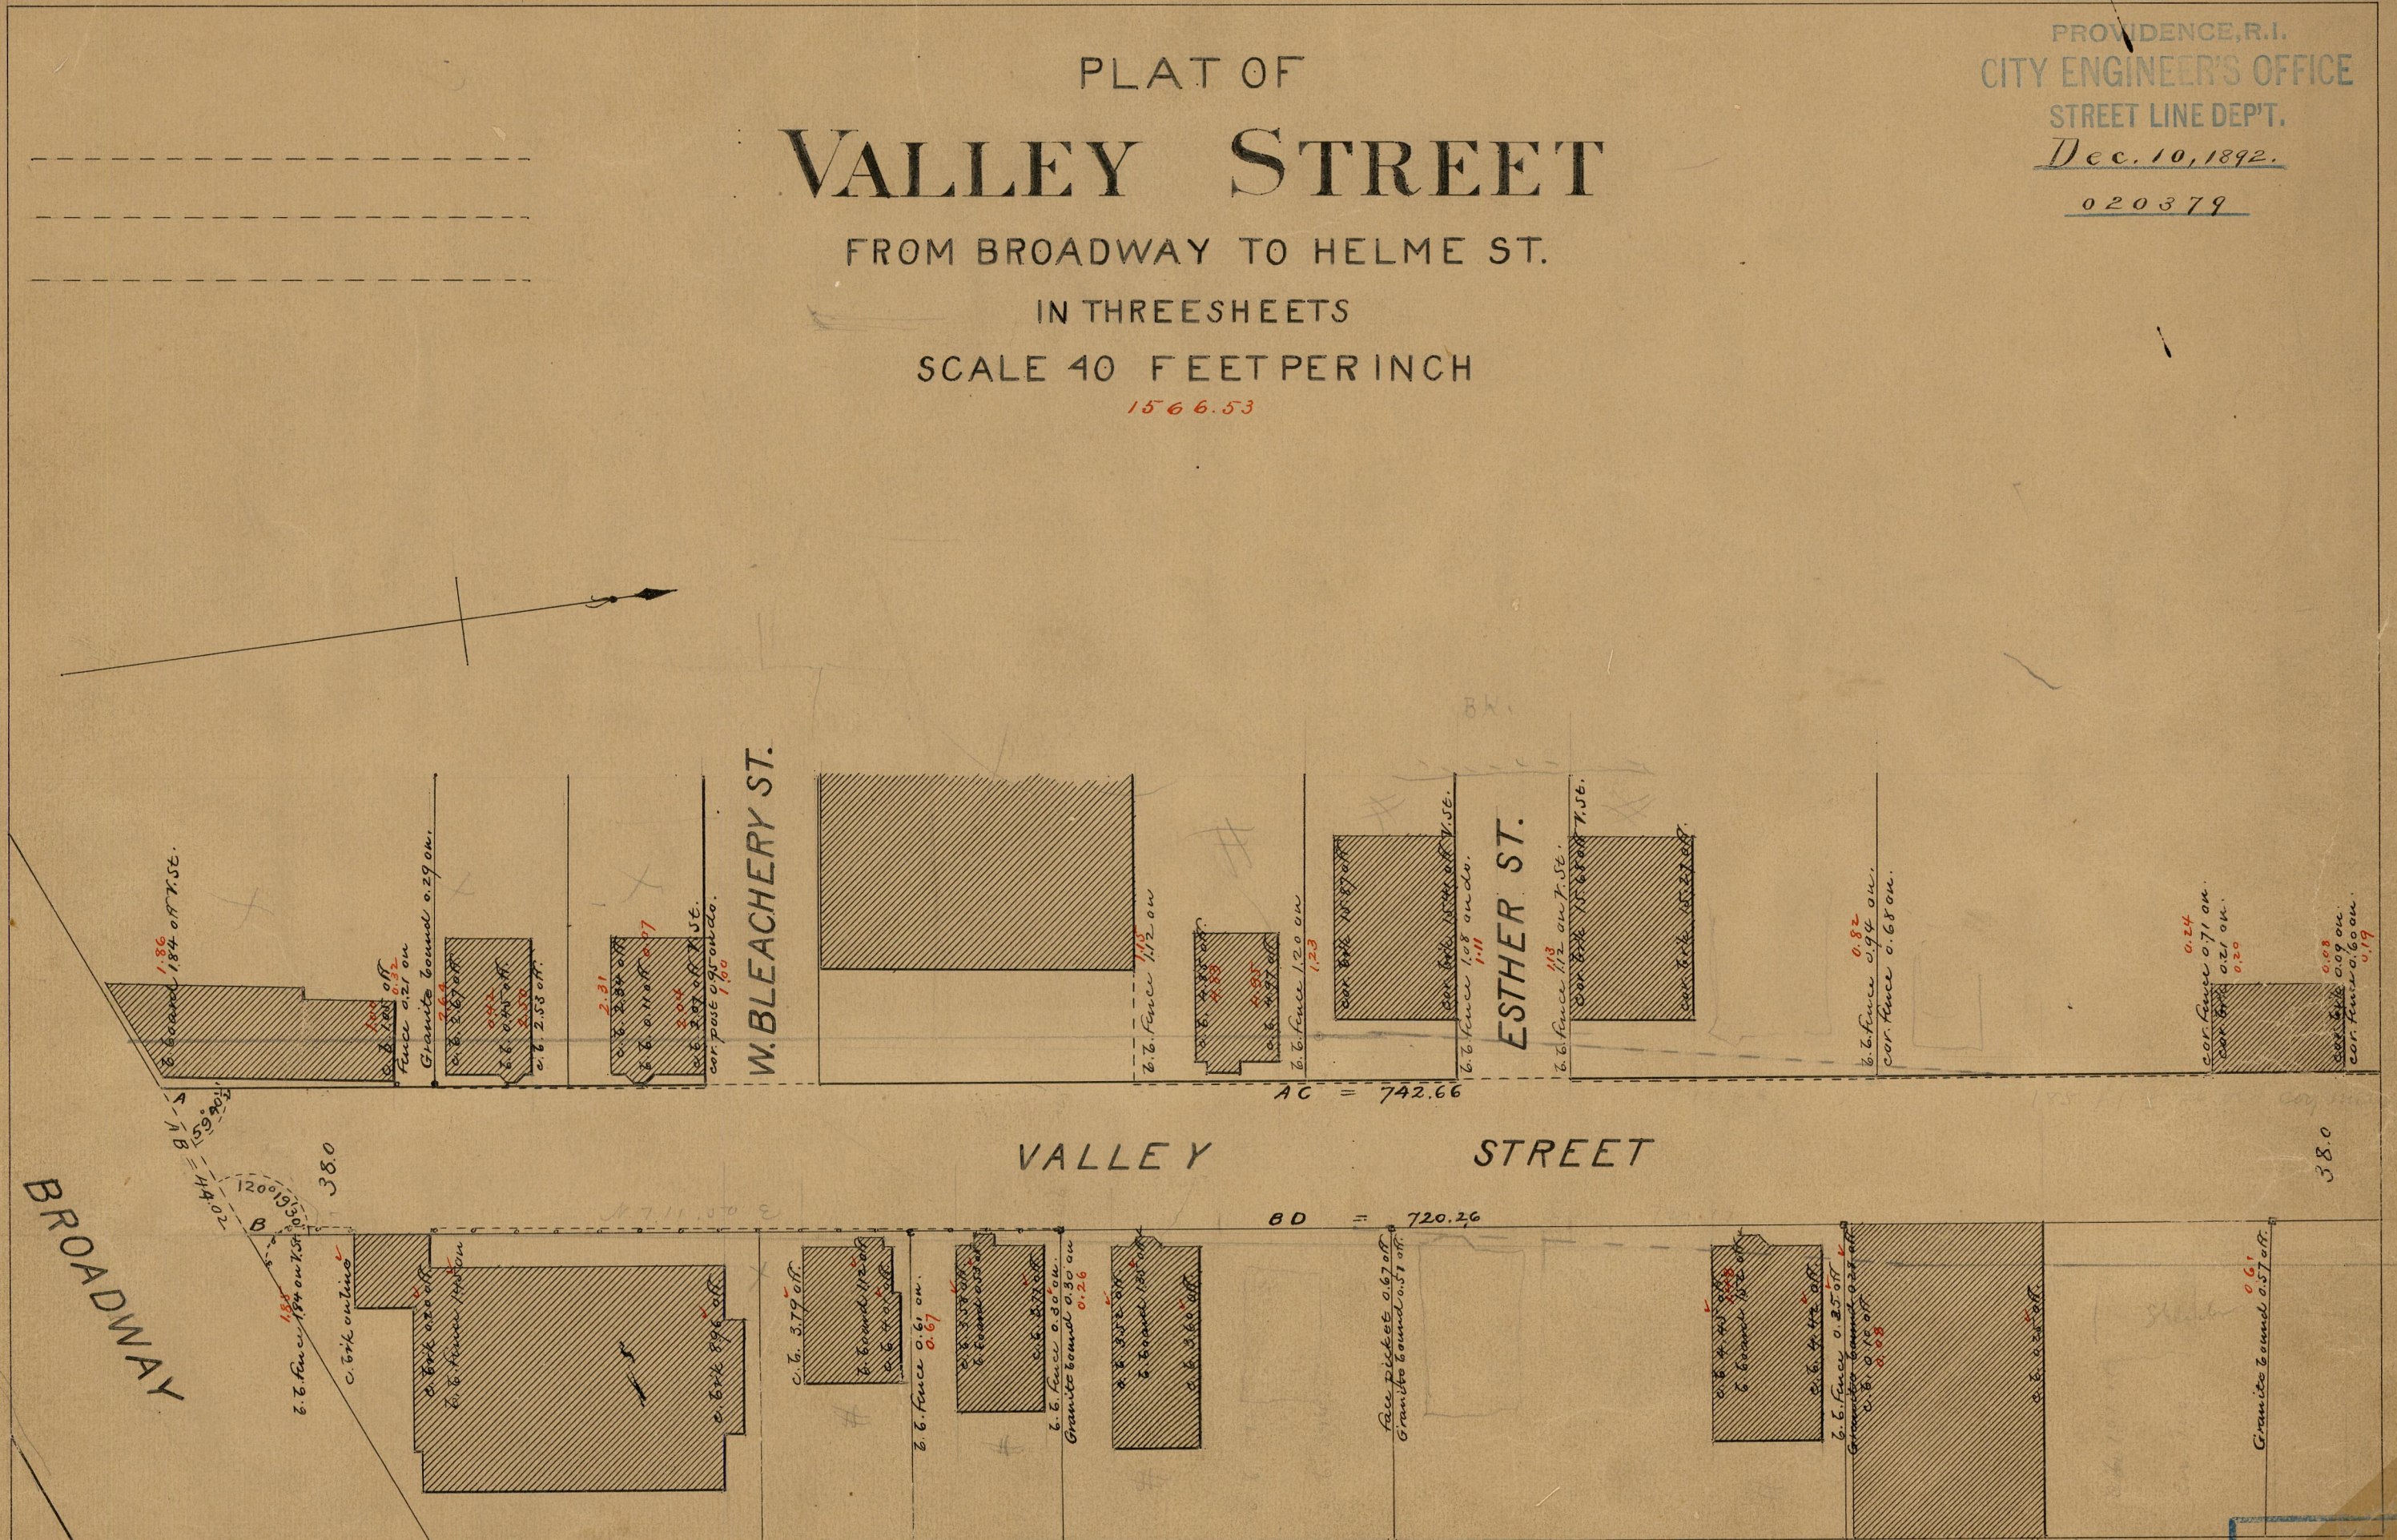

84-A-60

OFFICE No. 11542
DRAWN 34

A-60