

J. L. L. 2742-22-25
D.B.F. - H - 34-36

PROVIDENCE, R.I.
CITY ENGINEER'S OFFICE
STREET LINE DEPT.

Mar. 24, 1893.

020673


PLAT OF ALTHEA STREET

FROM CRANSTON ST. TO DEXTER ST.

IN TWO SHEETS

SCALE 60 FEET PER INCH.

1640.05

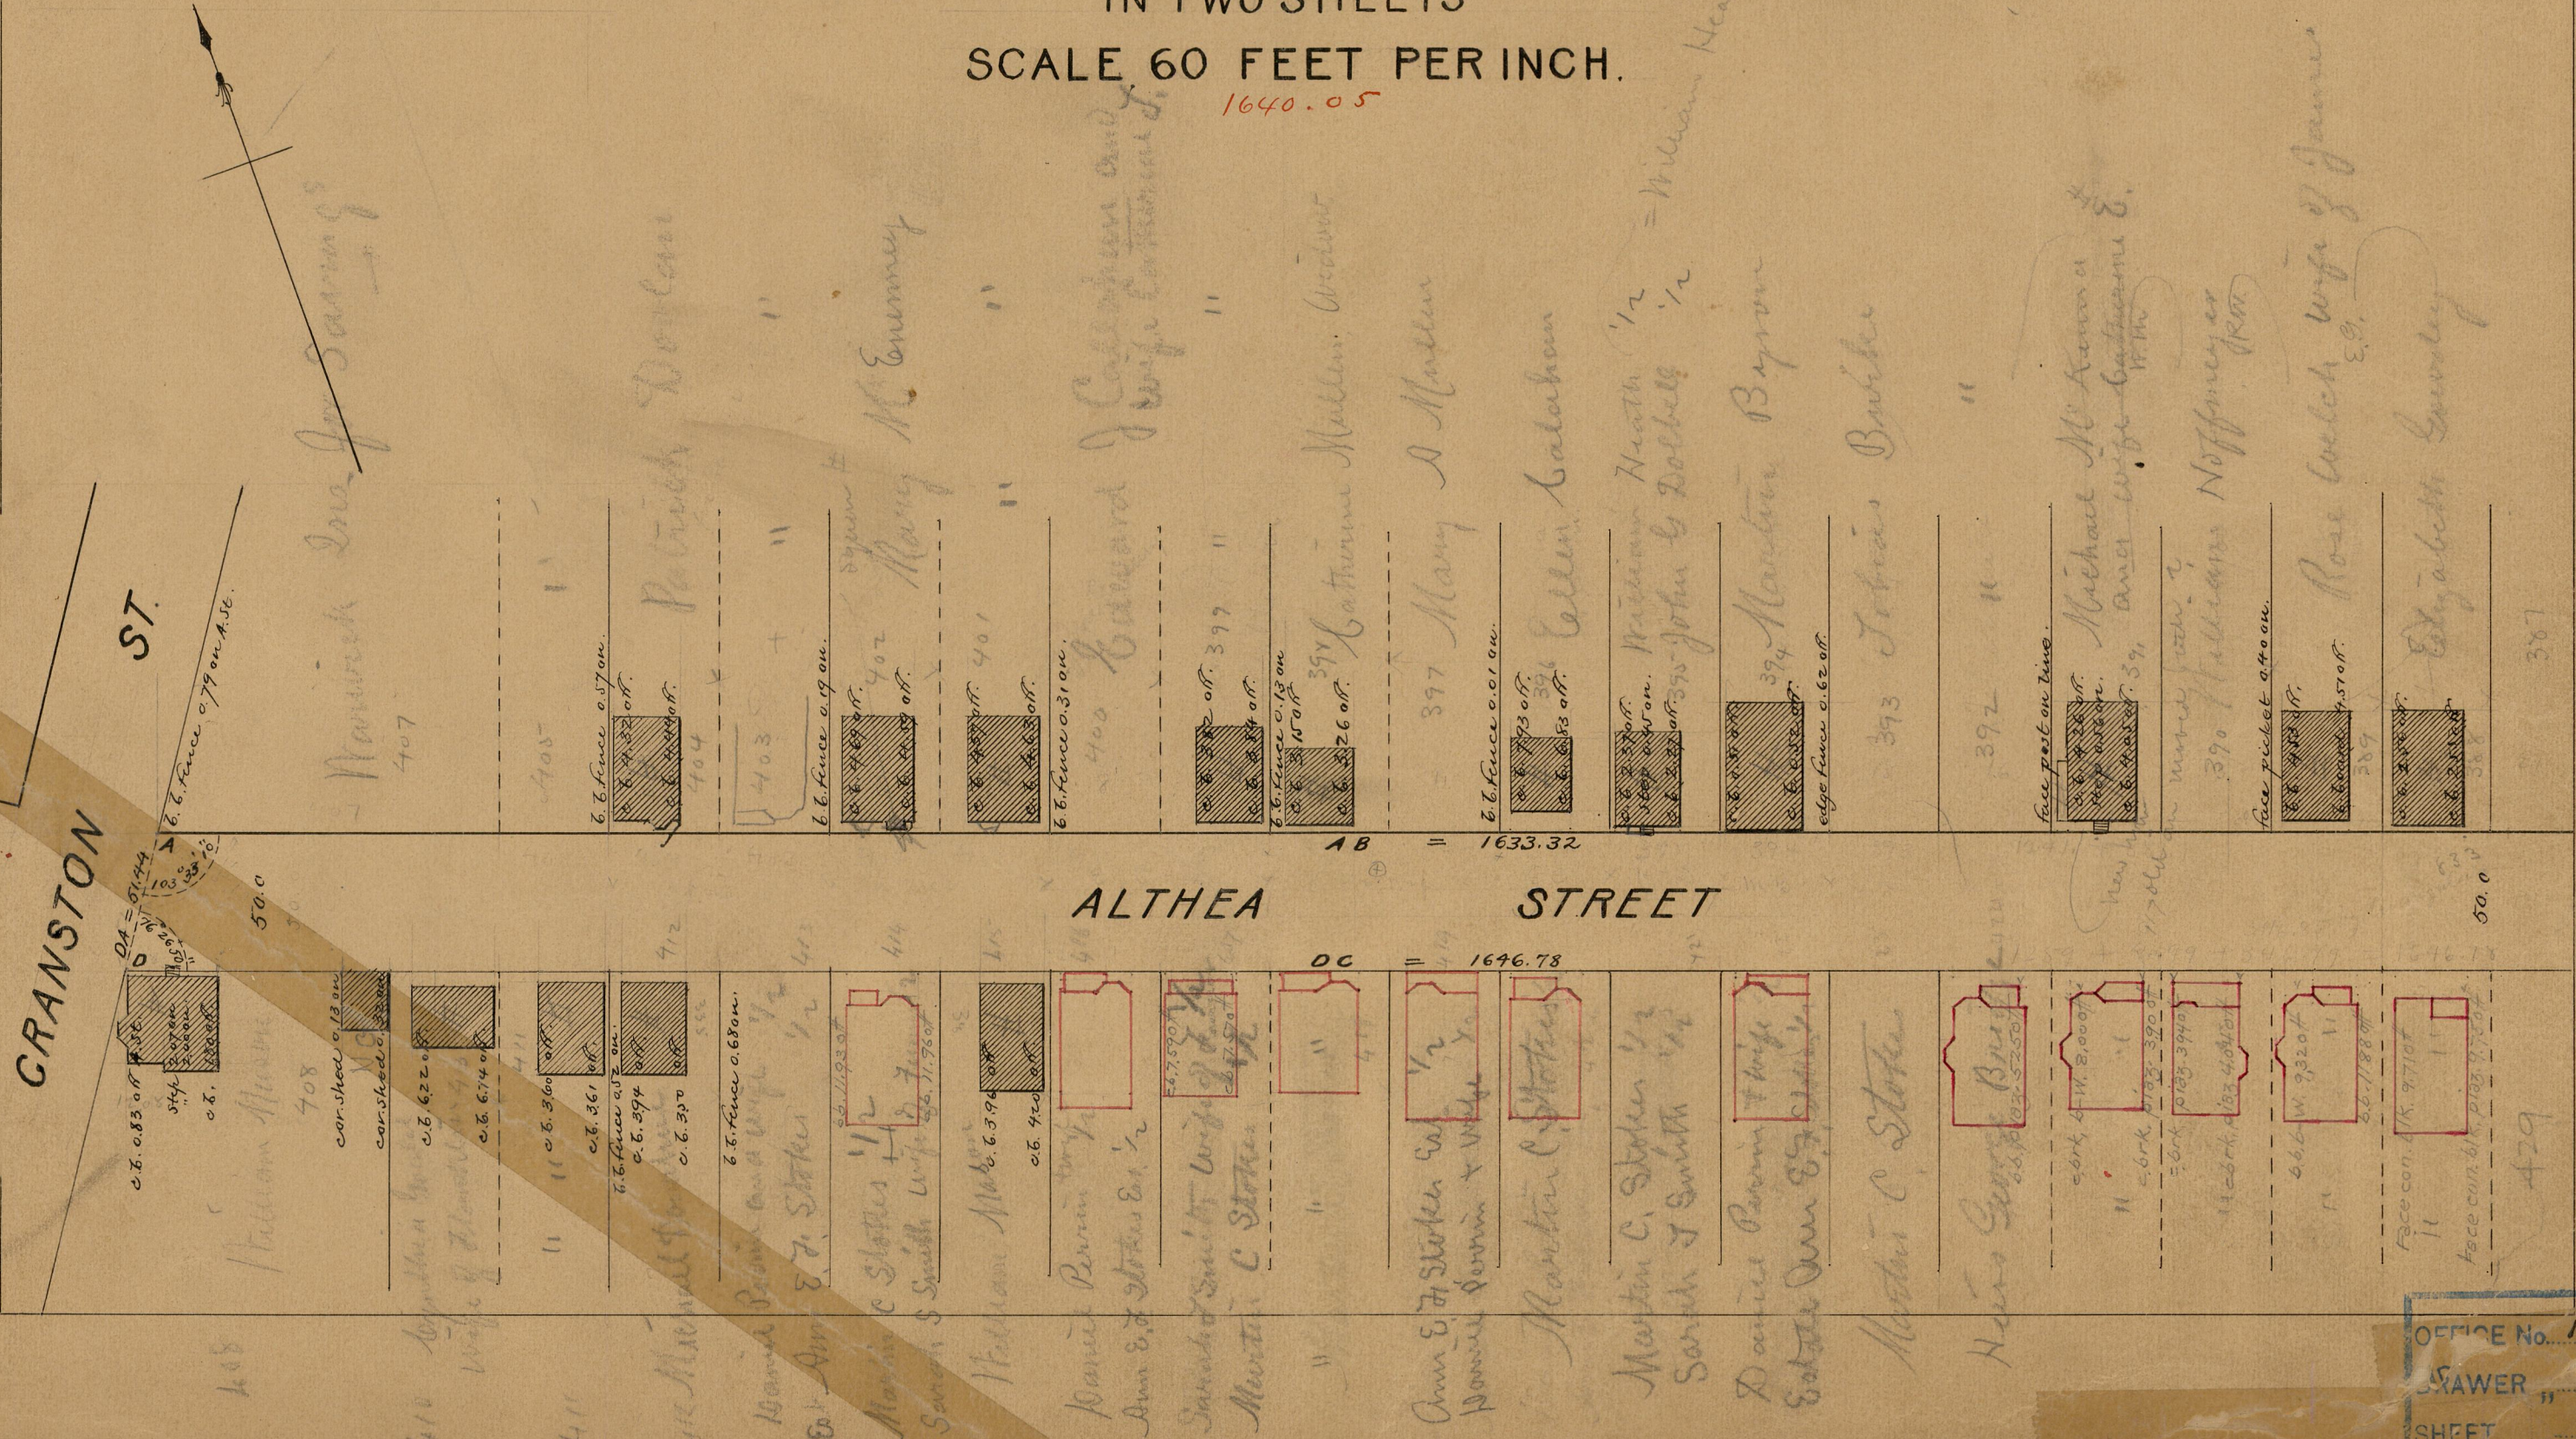

ST.

CRANSTON

ALTHEA STREET

OFFICE No. 11
DRAWER " 87
SHEET " A-76

84
A-76