

PLAT OF JEFFERSON STREET

FROM SMITH ST. TO DOUGLAS AVE.


IN TWO SHEETS.

SCALE 50 FEET PER INCH.

PROVIDENCE, R.I.
CITY ENGINEER'S OFFICE
STREET LINE DEPT.

Mar. 24 1893

020678

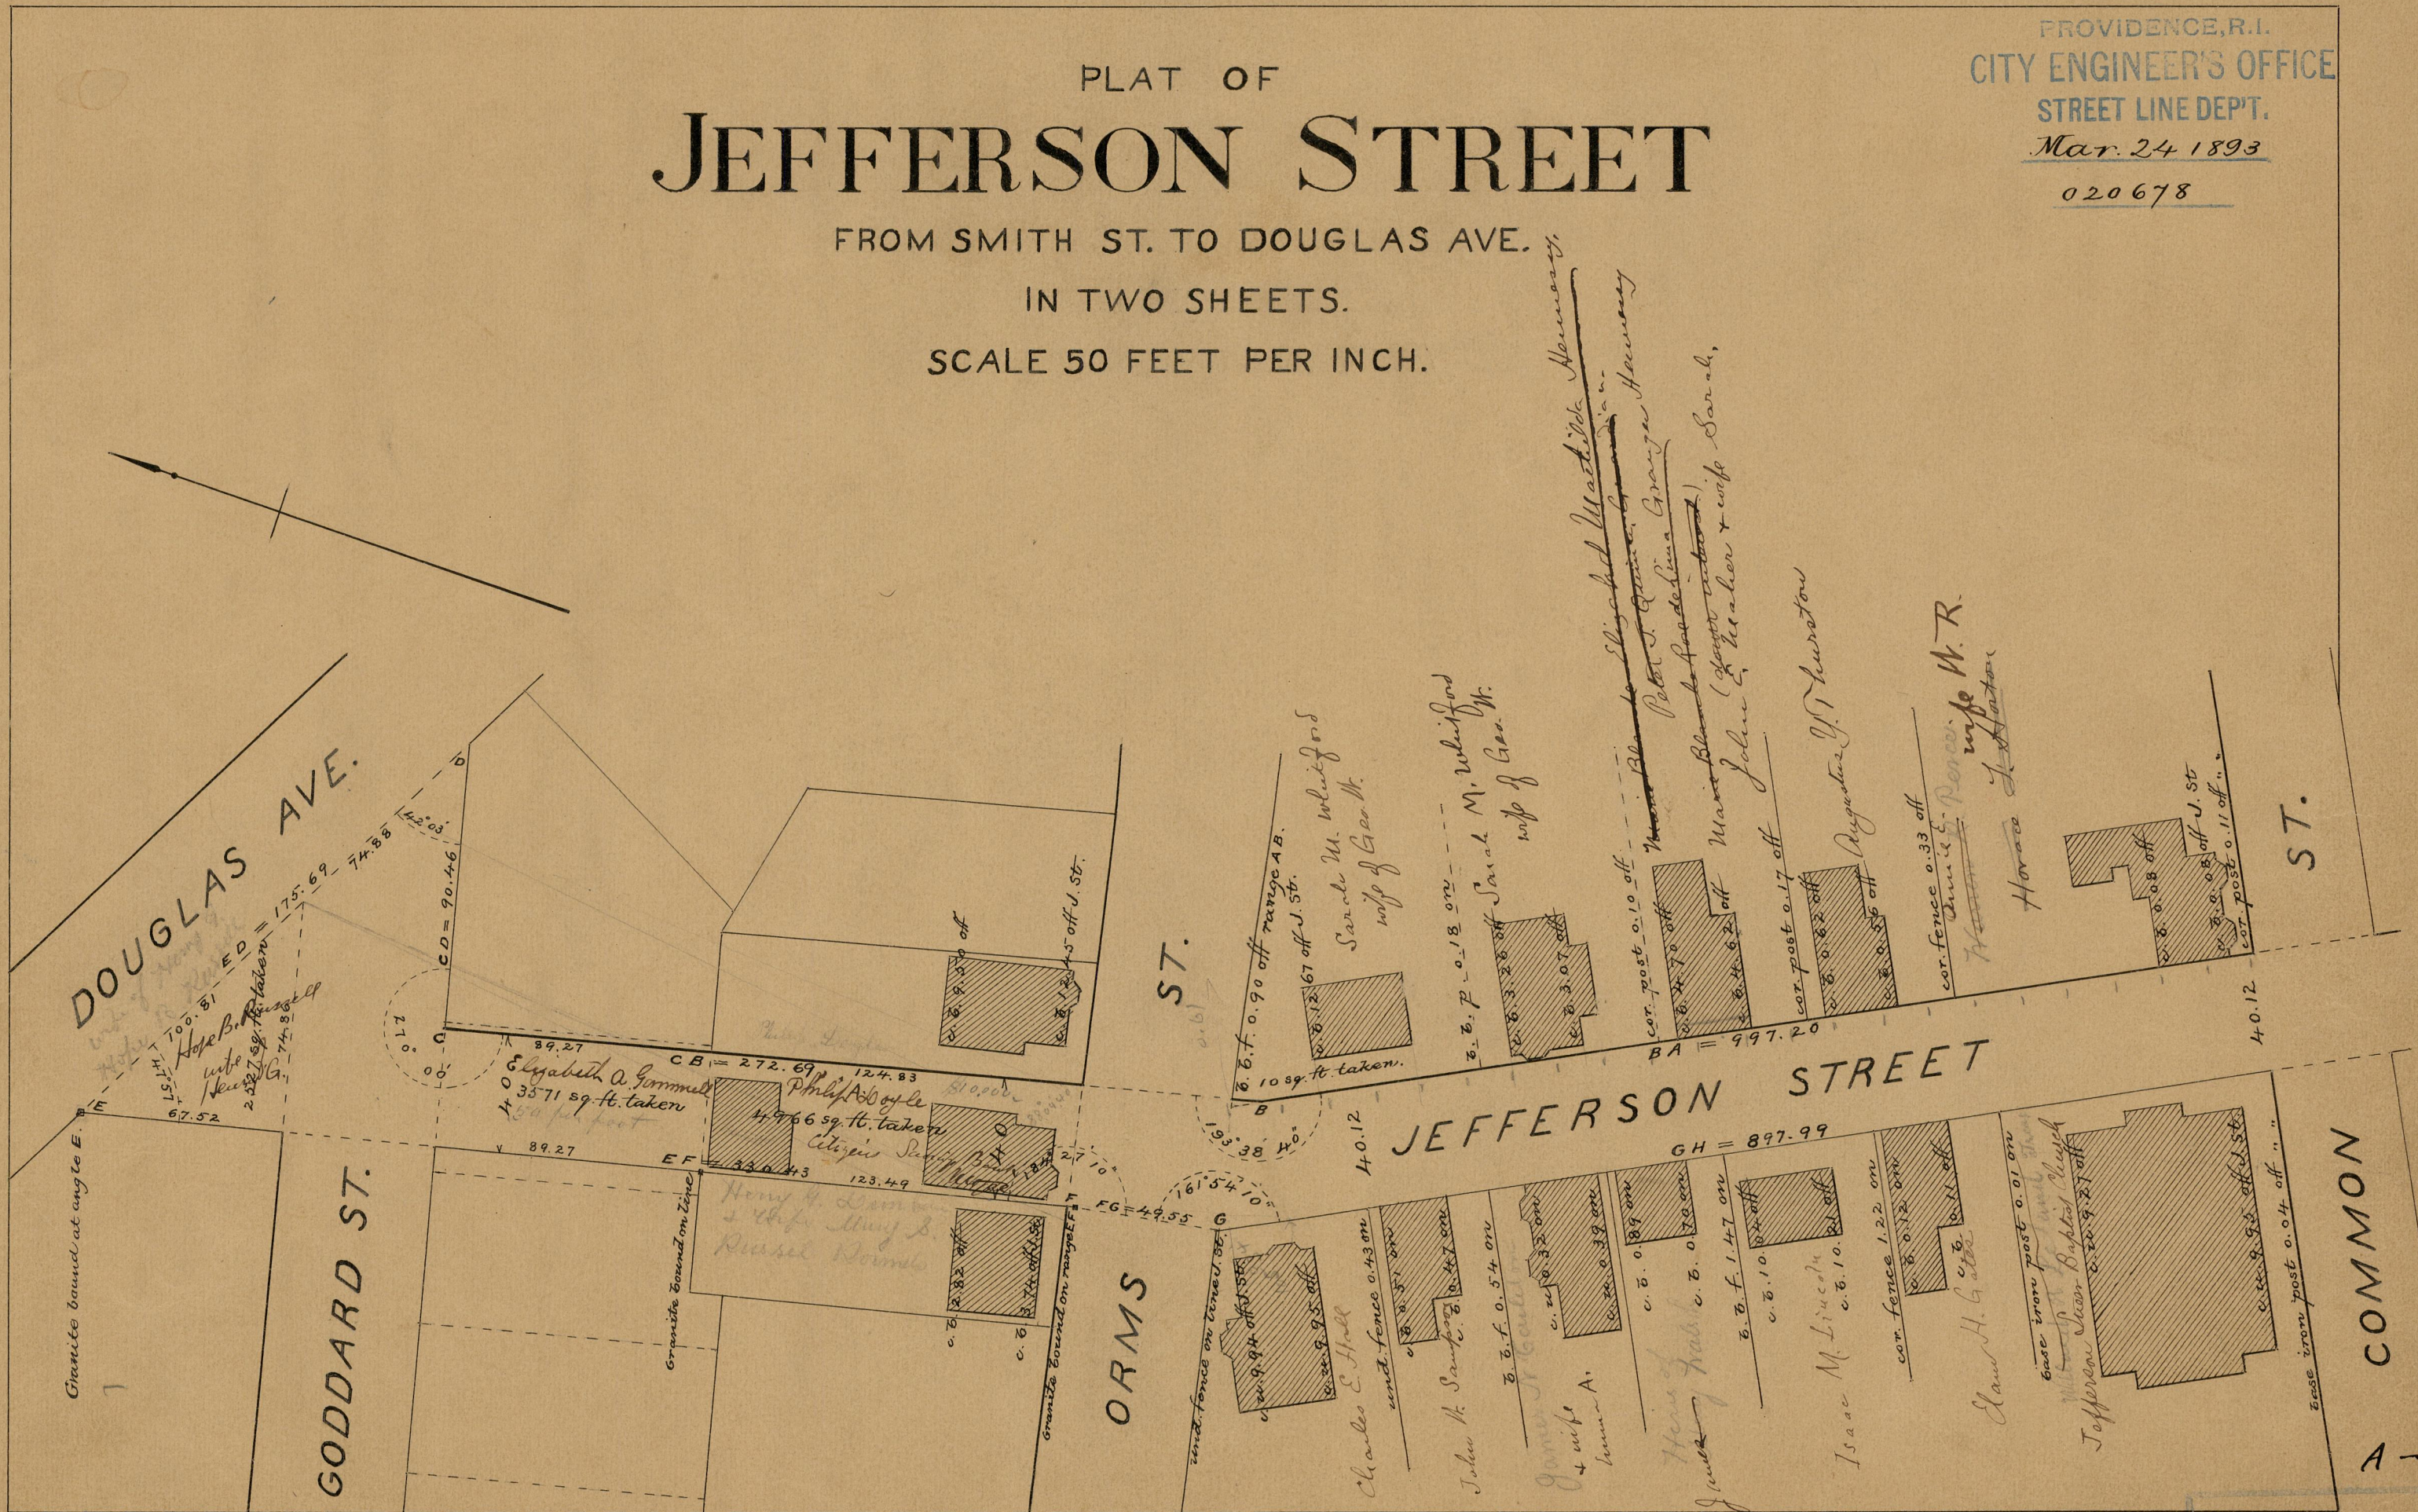

84
A-79

OFFICE No. 11670
DRAWER 84
SHEET A-79