

L.S.D. Eng.

FAB-XVII-87

PROVIDENCE, R.I.
CITY ENGINEER'S OFFICE
STREET LINE DEPT.

June 16, 1893.



021030

PLAT OF BLACK STREET

FROM ORMS ST. TO HAWES ST.

SCALE 40 FEET PER INCH.

428.07

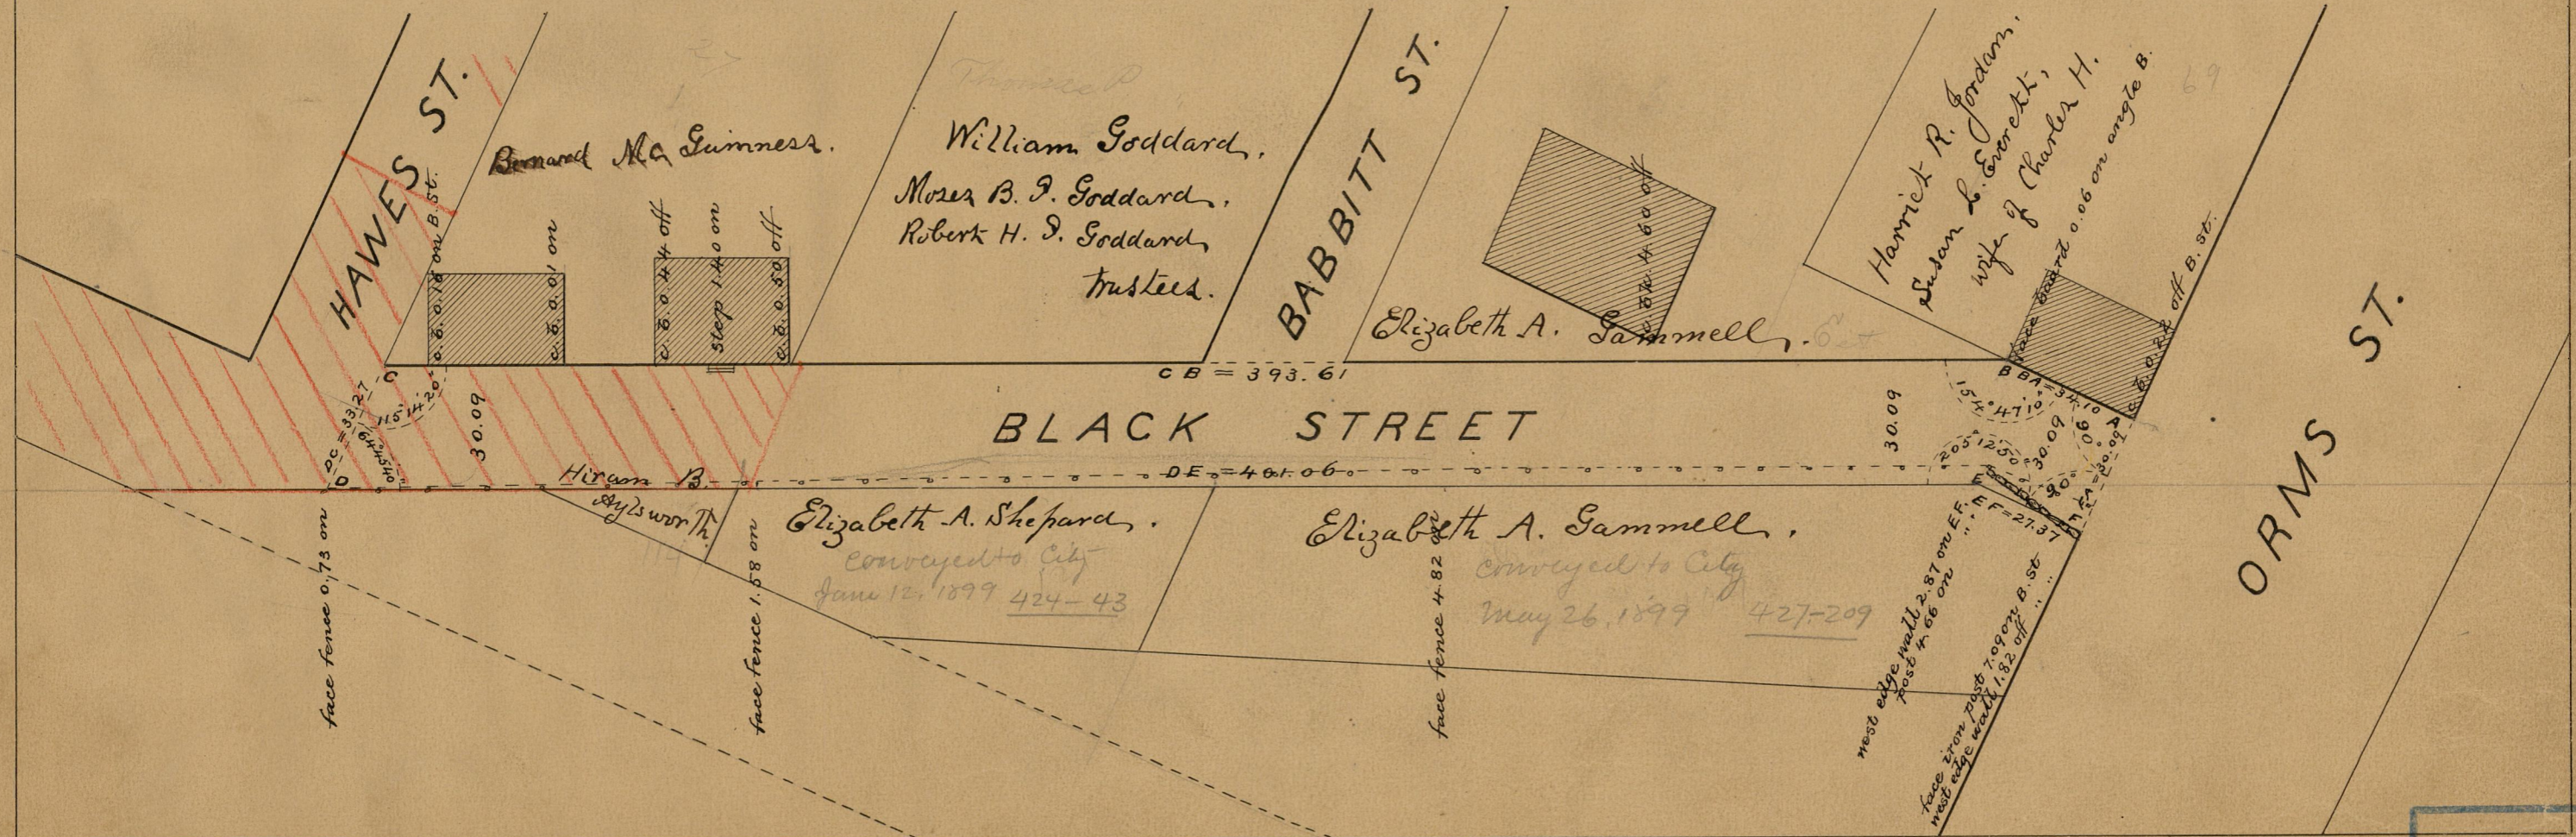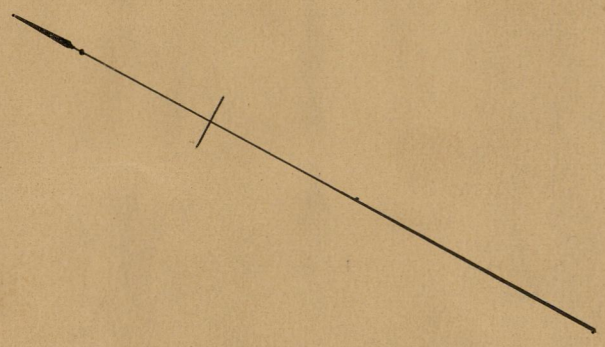

84
A-83

84
A-83

OFFICE No.	11718
DRAWER	84
SHEET	A-53