


PROVIDENCE, R.I.
CITY ENGINEER'S OFFICE
STREET LINE DEPT.
Aug. 16, 1893

021374

PLAT OF HAZAEEL STREET

FROM DOUGLAS AVE. TO GENERAL ST.
SCALE 40 FEET PER INCH.

243.66

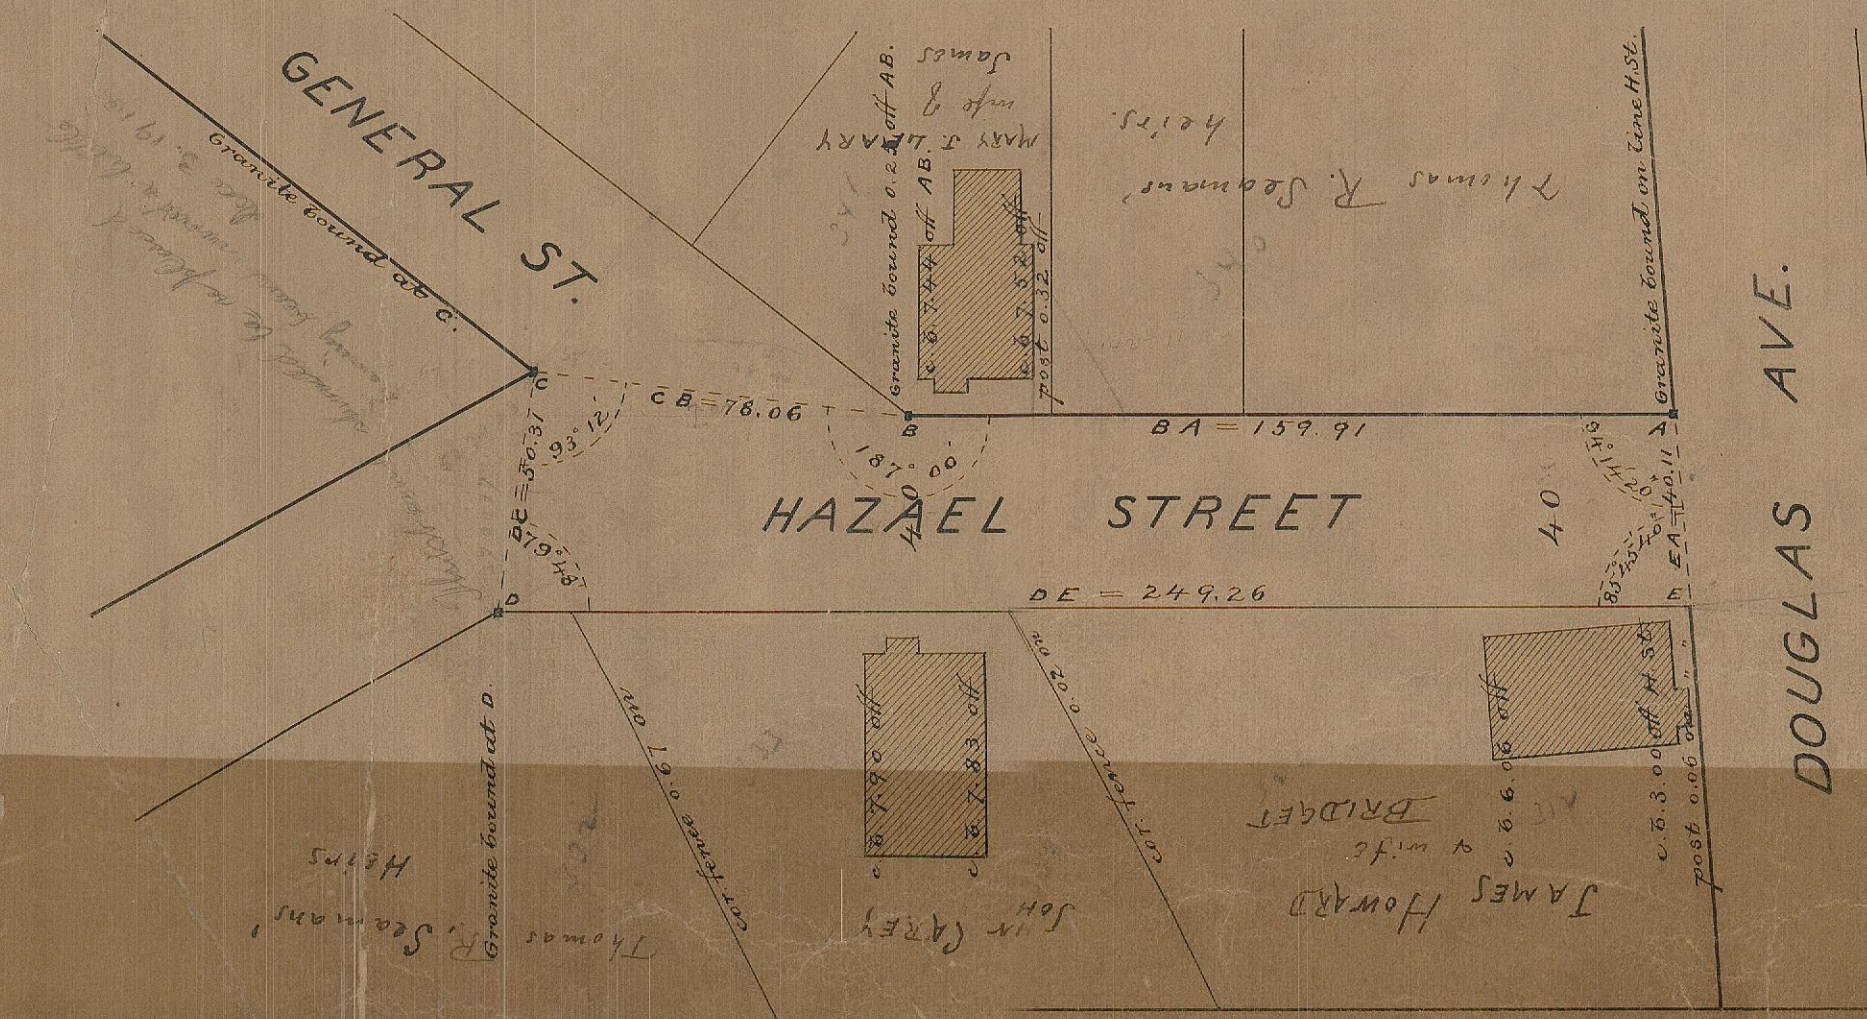

84
A-100

OFFICE No.	11832
DRAWER	84
SHEET	A-100